


BLOCK PLAN

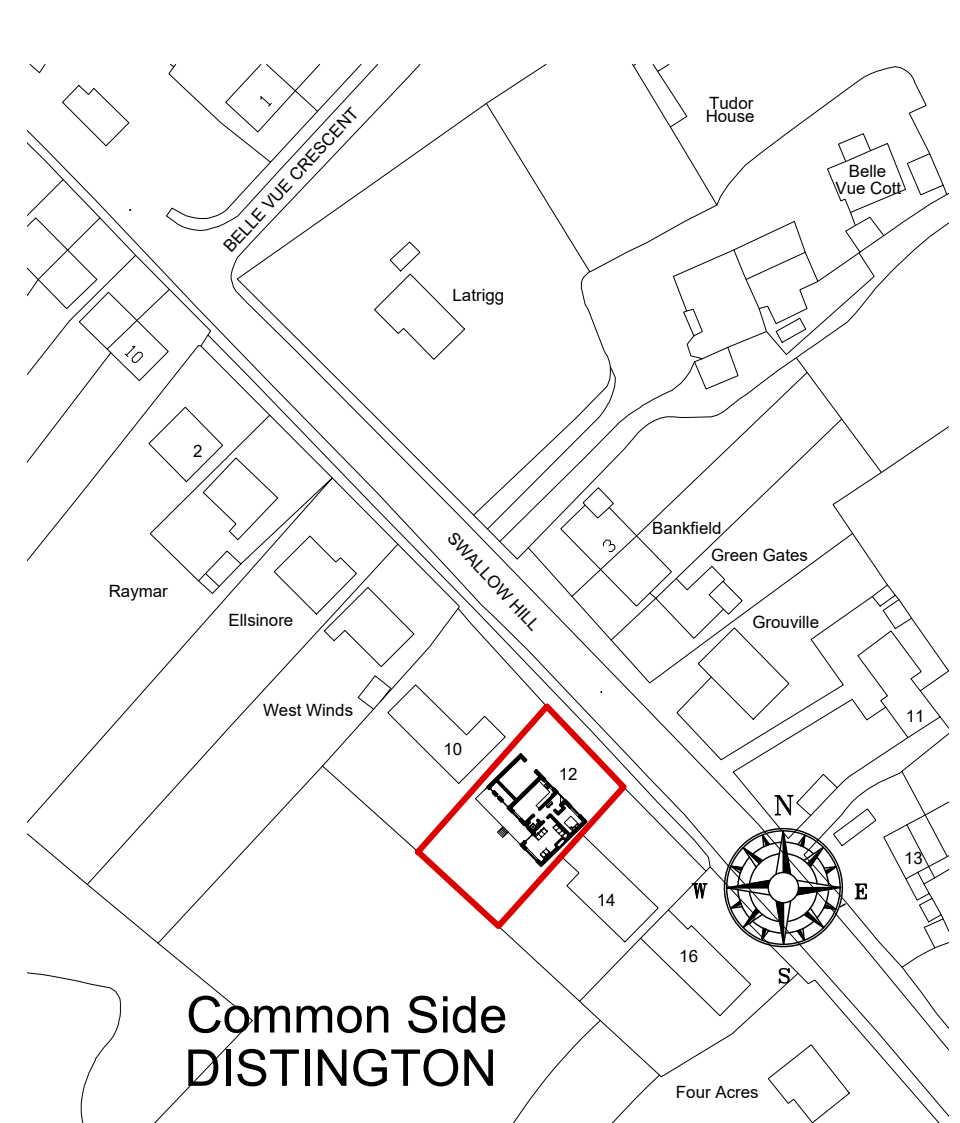


Common Side  
DISTINGTON


LOCATION PLAN 1/1250 Scale

SCALE BAR 1/200 ORIGINAL DRAWING SIZE A3	0.0	2.0	4.0	6.0	8.0	10.0	12.0	14.0	16.0	18.0	20.0 metres	80.0 metres	70.0	60.0	50.0	40.0	30.0	20.0	10.0	0.0	SCALE BAR 1/500
SCALE BAR 1/100	0.0	1.0	2.0	3.0	4.0	5.0	6.0	7.0	8.0	9.0	10.0 metres	800.0 metres	700.0	600.0	500.0	400.0	300.0	200.0	100.0	0.0	SCALE BAR 1/1250
SCALE BAR 1/50	0.0	1.0	2.0	3.0	4.0	5.0	6.0	7.0	8.0	9.0	10.0 metres	80.0 metres	70.0	60.0	50.0	40.0	30.0	20.0	10.0	0.0	
12 SWALLOW HILL COMMONSIDE DISTINGTON CUMBRIA CA14 4PU for MR WILLIAM OATES			SURVEY DETAILS			EXISTING BLOCK & LOCATION PLANS			Scale: Date: DWG No.			1/200 @ A3 NOV 2021 21/0308/01			REV B 05/04/2022			Geoffrey Wallace Limited FCSD MCIAT Architectural Design and Technology Mobile 07816046756 geoffreywallaceltd@gmail.com			




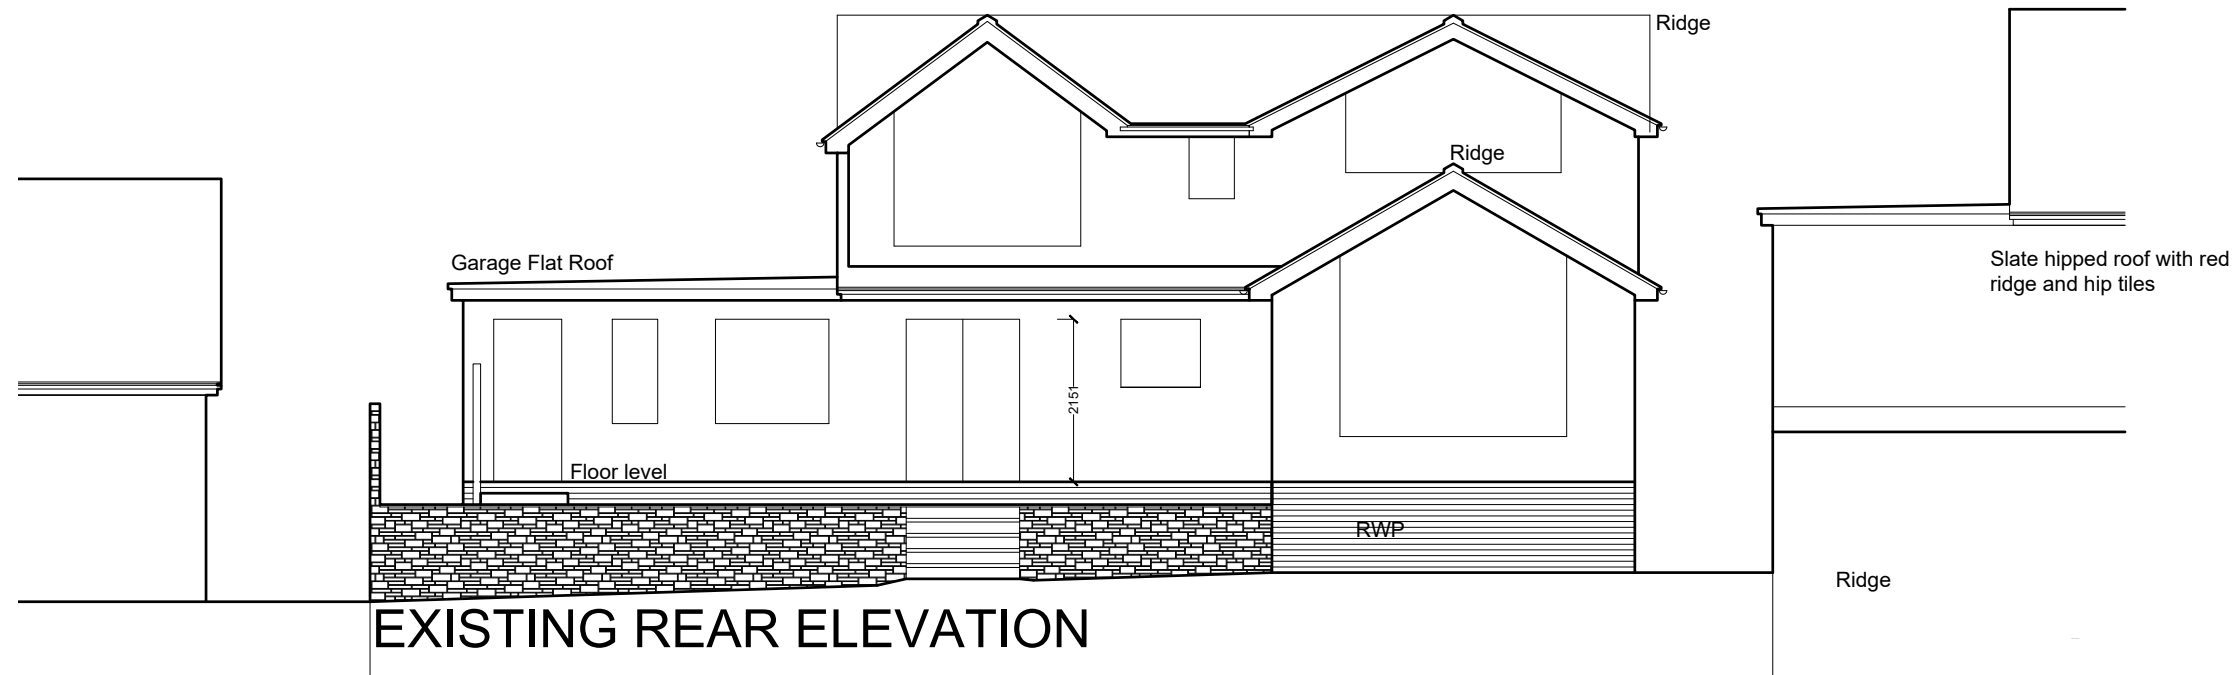

EXISTING REAR ELEVATION


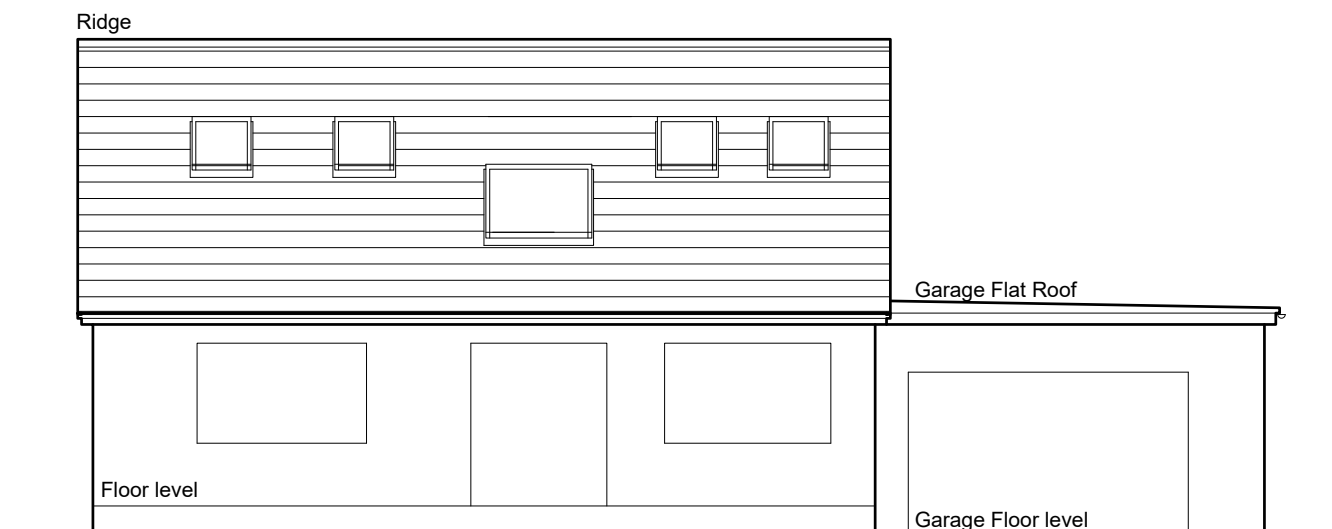


EXISTING FRONT ELEVATION

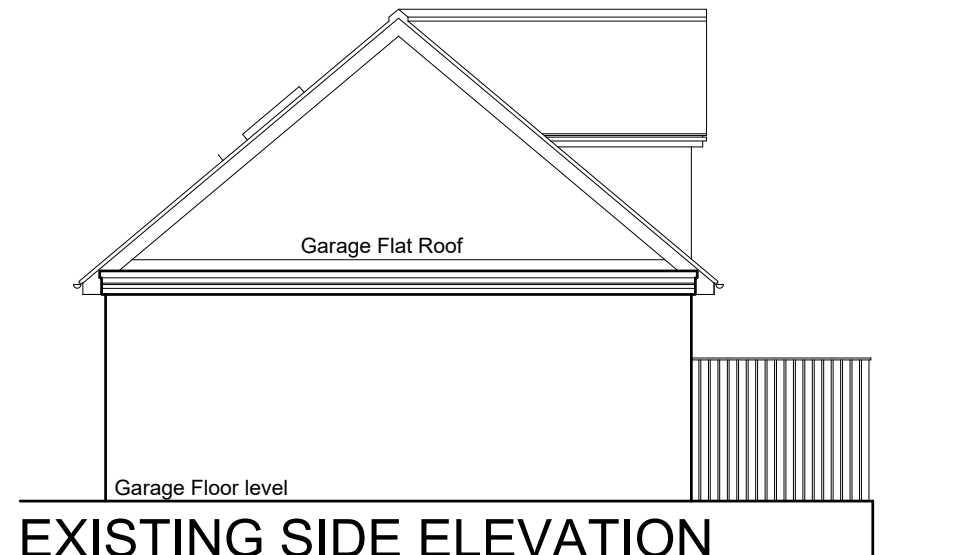

EXISTING SIDE ELEVATION

SCALE BAR 1/200 ORIGINAL DRAWING SIZE A3	0.0	2.0	4.0	6.0	8.0	10.0	12.0	14.0	16.0	18.0	20.0 metres		80.0 metres	70.0	60.0	50.0	40.0	30.0	20.0	10.0	0.0	SCALE BAR 1/500
SCALE BAR 1/100	0.0	1.0	2.0	3.0	4.0	5.0	6.0	7.0	8.0	9.0	10.0 metres		80.0 metres	70.0	60.0	50.0	40.0	30.0	20.0	10.0	0.0	SCALE BAR 1/1250
SCALE BAR 1/50	0.0	1.0	2.0	3.0	4.0	5.0	6.0	7.0	8.0	9.0	10.0 metres		80.0 metres	70.0	60.0	50.0	40.0	30.0	20.0	10.0	0.0	SCALE BAR 1/1250
12 SWALLOW HILL COMMONSIDE DISTINGTON CUMBRIA CA14 4PU for MR WILLIAM OATES			SURVEY DETAILS			EXISTING FRONT AND REAR ELEVATIONS			Scale: Date: DWG No.			1/100 @ A3 SEPT 2021 21/0308/03			REV B 05/04/2022			Geoffrey Wallace Limited FCSD MCIAT Architectural Design and Technology Mobile 07816046756 geoffreywallaceltd@gmail.com				

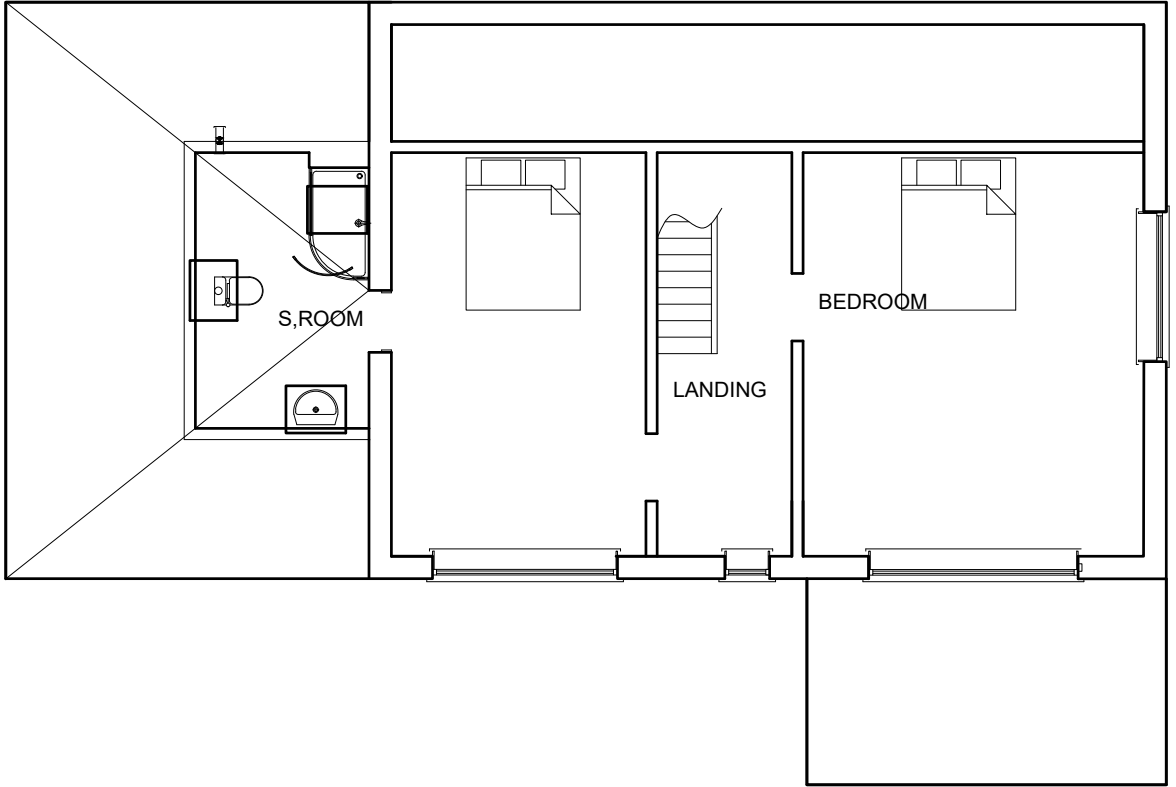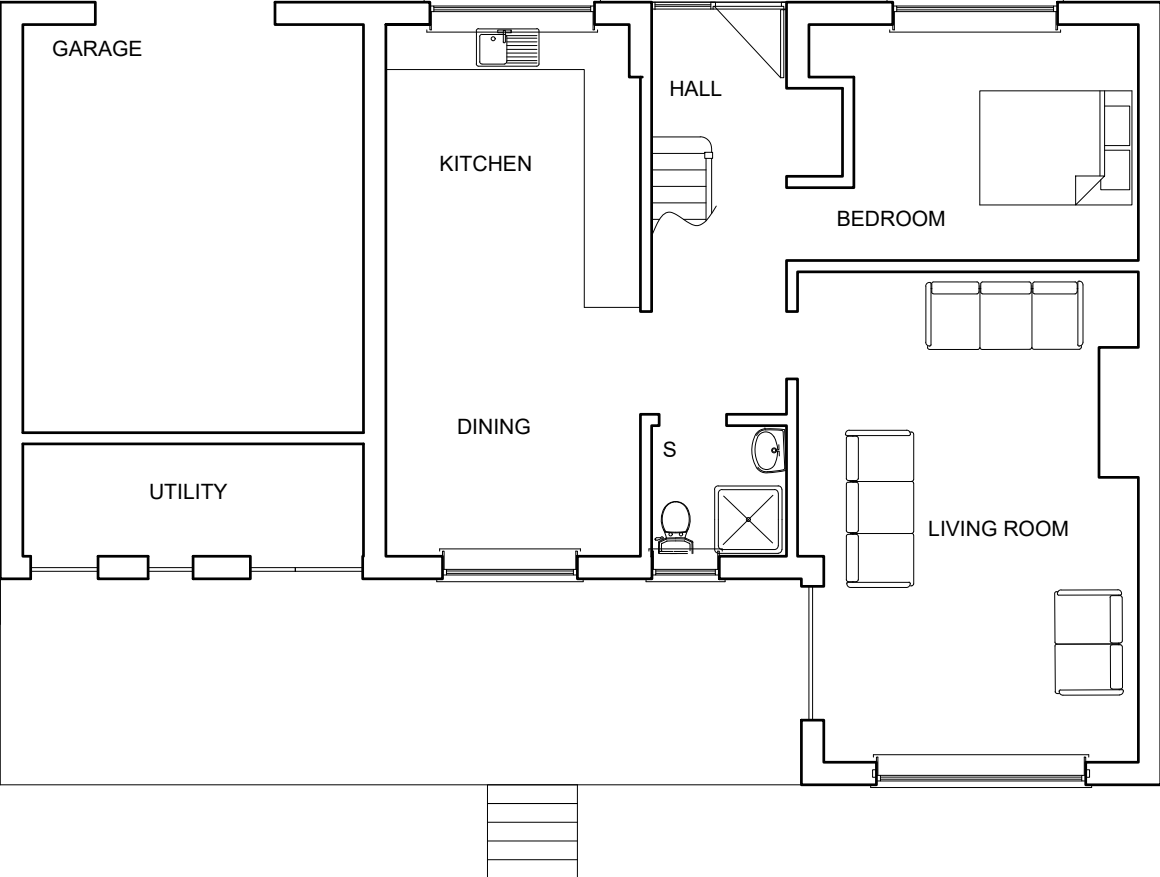


GROUND FLOOR PLAN

ATTIC PLAN

SCALE BAR 1/200 ORIGINAL DRAWING SIZE A3	0.0	2.0	4.0	6.0	8.0	10.0	12.0	14.0	16.0	18.0	20.0 metres		80.0 metres	70.0	60.0	50.0	40.0	30.0	20.0	10.0	0.0	SCALE BAR 1/500
SCALE BAR 1/100	0.0	1.0	2.0	3.0	4.0	5.0	6.0	7.0	8.0	9.0	10.0 metres		400.0 metres	350.0	300.0	250.0	200.0	150.0	100.0	50.0	0.0	SCALE BAR 1/2500
SCALE BAR 1/50	0.0		1.0		2.0		3.0		4.0		5.0 metres											

12 SWALLOW HILL COMMONSIDE DISTINGTON CUMBRIA CA14 4PU for MR WILLIAM OATES	PROPOSALS ALTERATION AND EXTENSION	GROUND FLOOR PLAN	Scale: Date: DWG No.	1/100 @ A3 SEPT 2021 21/0308/04	REV B 05/04/2022	Geoffrey Wallace Limited <small>FCSD MCIAT</small> Architectural Design and Technology Mobile 07816046756 geoffreywallaceltd@gmail.com
---	---------------------------------------	-------------------	----------------------------	---------------------------------------	---------------------	---

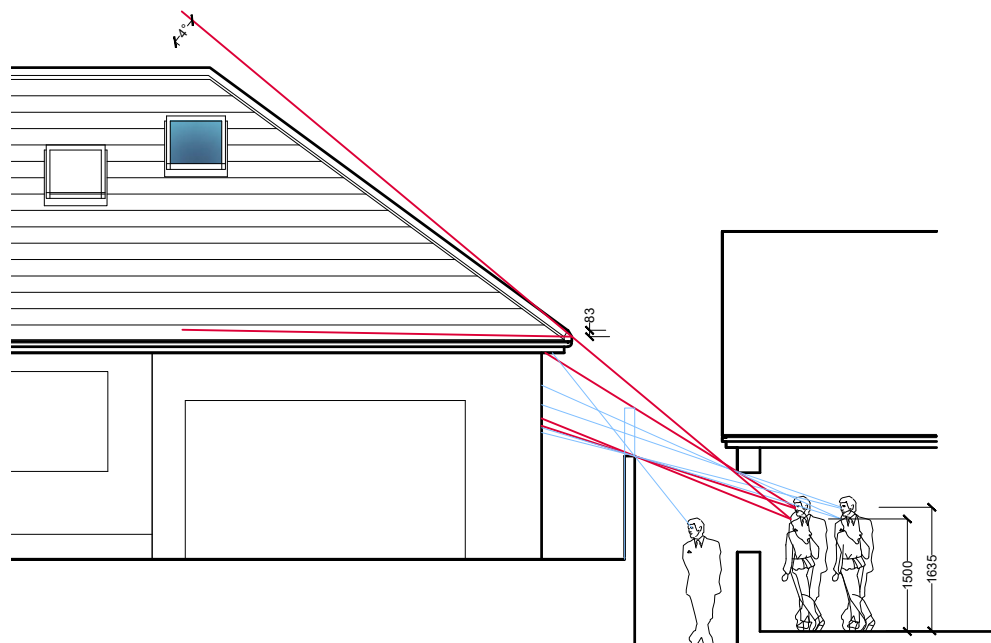

New roof over garage  
with tiles to match existing


PROPOSED FRONT ELEVATION



New roof over garage  
with tiles to match existing

Velux roof light to shower  
room


PROPOSED REAR ELEVATION

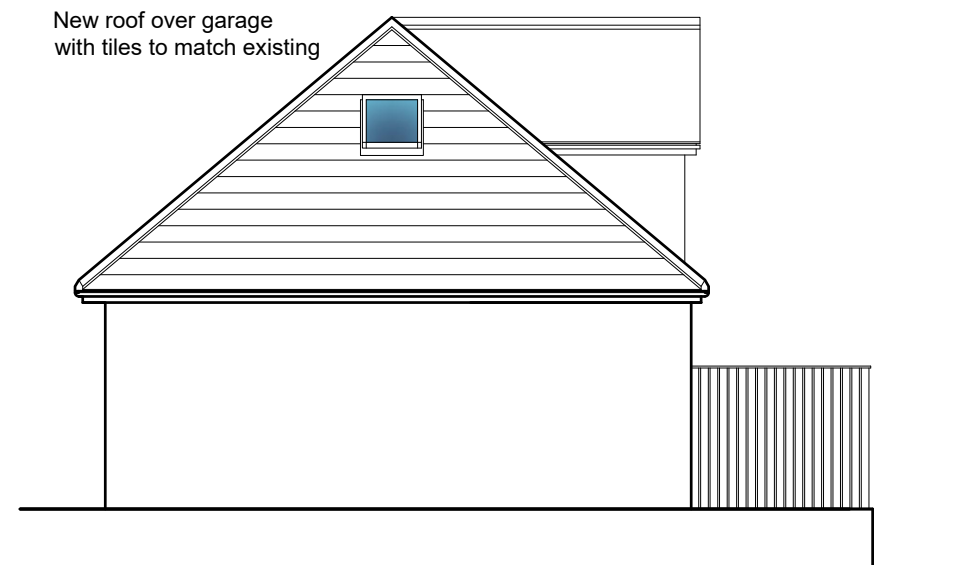

New roof over garage  
with tiles to match existing

PROPOSED SIDE ELEVATION

SCALE BAR 1/200 ORIGINAL DRAWING SIZE A3	0.0	2.0	4.0	6.0	8.0	10.0	12.0	14.0	16.0	18.0	20.0 metres		80.0 metres	70.0	60.0	50.0	40.0	30.0	20.0	10.0	0.0	SCALE BAR 1/500
SCALE BAR 1/100	0.0	1.0	2.0	3.0	4.0	5.0	6.0	7.0	8.0	9.0	10.0 metres		400.0 metres	350.0	300.0	250.0	200.0	150.0	100.0	50.0	0.0	SCALE BAR 1/2500
SCALE BAR 1/50	0.0		1.0		2.0		3.0		4.0		5.0 metres											
12 SWALLOW HILL COMMONSIDE DISTINGTON CUMBRIA CA14 4PU for MR WILLIAM OATES			PROPOSALS ALTERATION AND EXTENSION			FRONT REAR AND SIDE ELEVATIONS			Scale: Date: DWG No.			1/100 @ A3 SEPT 2021 21/0312/05			REV B 05/04/2022			Geoffrey Wallace Limited FCSD MCIAT Architectural Design and Technology Mobile 07816046756 geoffreywallaceltd@gmail.com				

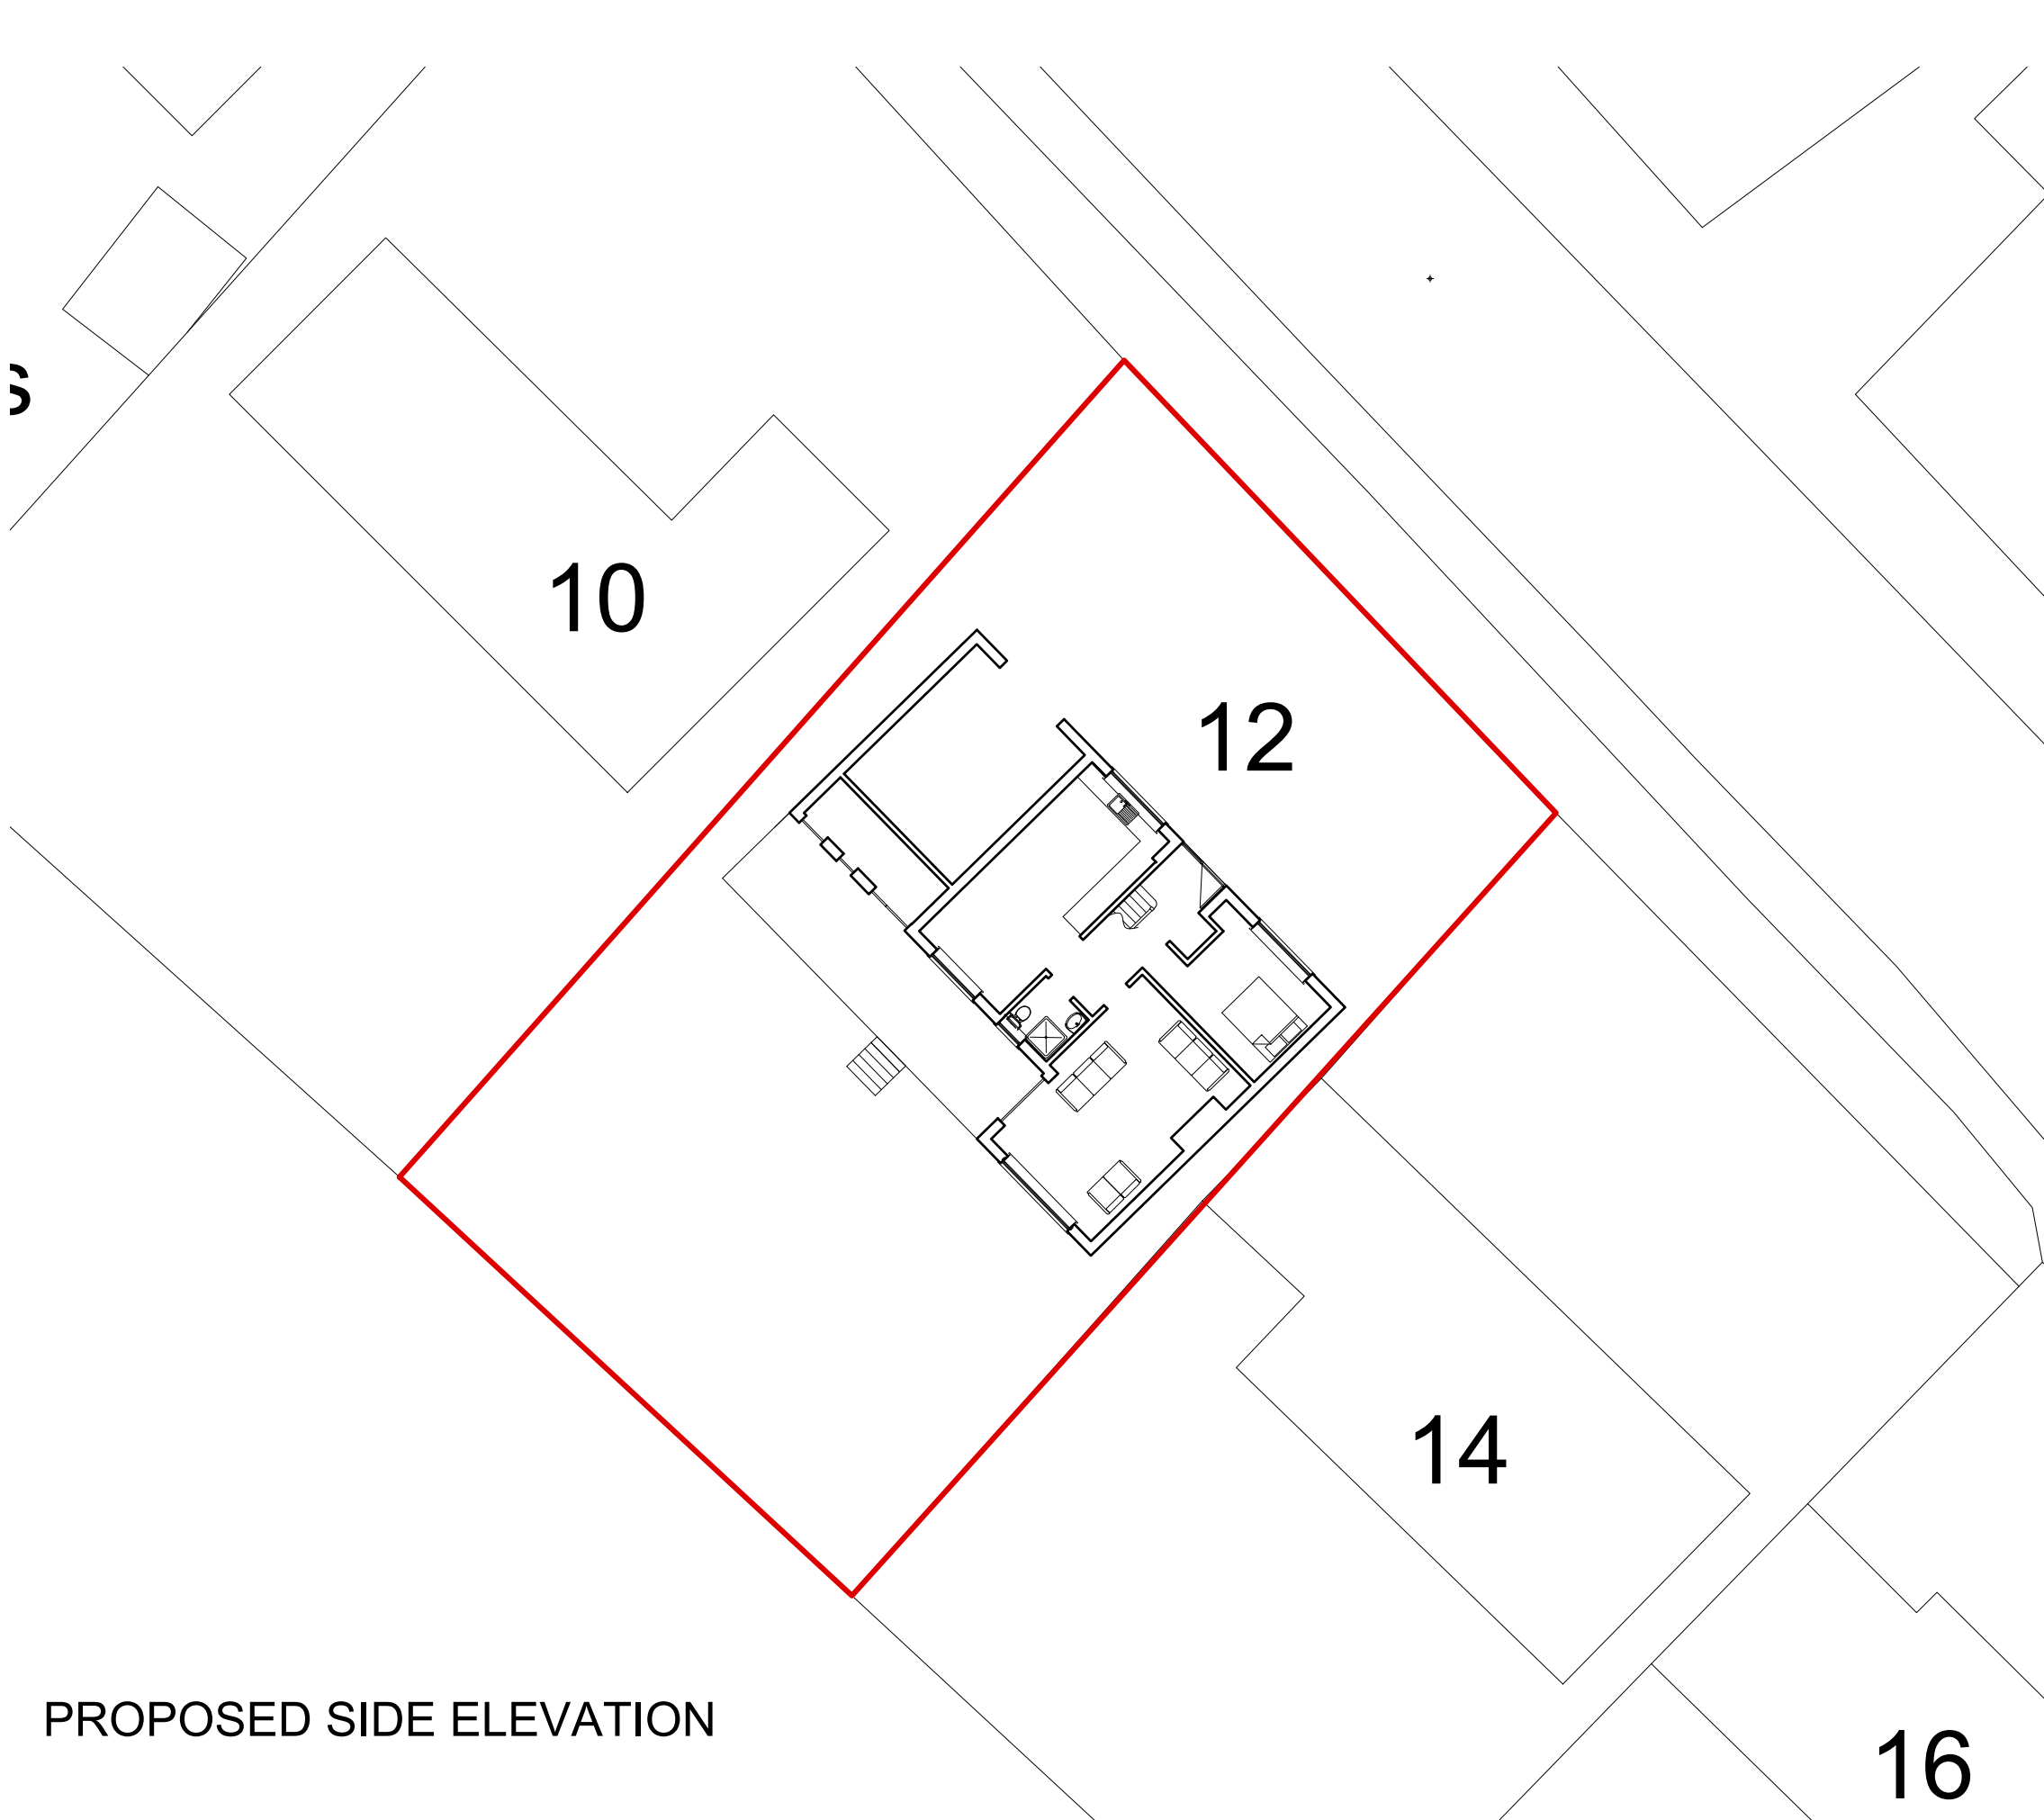

PROPOSED SIDE ELEVATION

SCALE BAR 1/200 ORIGINAL DRAWING SIZE A3	0.0	2.0	4.0	6.0	8.0	10.0	12.0	14.0	16.0	18.0	20.0 metres		80.0 metres	70.0	60.0	50.0	40.0	30.0	20.0	10.0	0.0	SCALE BAR 1/500
SCALE BAR 1/100	0.0	1.0	2.0	3.0	4.0	5.0	6.0	7.0	8.0	9.0	10.0 metres		400.0 metres	350.0	300.0	250.0	200.0	150.0	100.0	50.0	0.0	SCALE BAR 1/2500
SCALE BAR 1/50	0.0		1.0		2.0		3.0		4.0		5.0 metres											

12 SWALLOW HILL COMMONSIDE DISTINGTON CUMBRIA CA14 4PU for MR WILLIAM OATES	PROPOSALS ALTERATION AND EXTENSION	PROPOSED BLOCK PLAN (AS EXISTING)	Scale: Date: DWG No.	1/200 @ A3 SEPT 2021 21/0312/06	REV B 05/04/2022	Geoffrey Wallace Limited <small>FCSD MCIAT</small> Architectural Design and Technology Mobile 07816046756 geoffreywallaceltd@gmail.com
---	---------------------------------------	--------------------------------------	----------------------------	---------------------------------------	---------------------	---