



RevNo	Revision note	Date
A	Shower added	06/03/24
B	Windows/layout changed	14/05/24

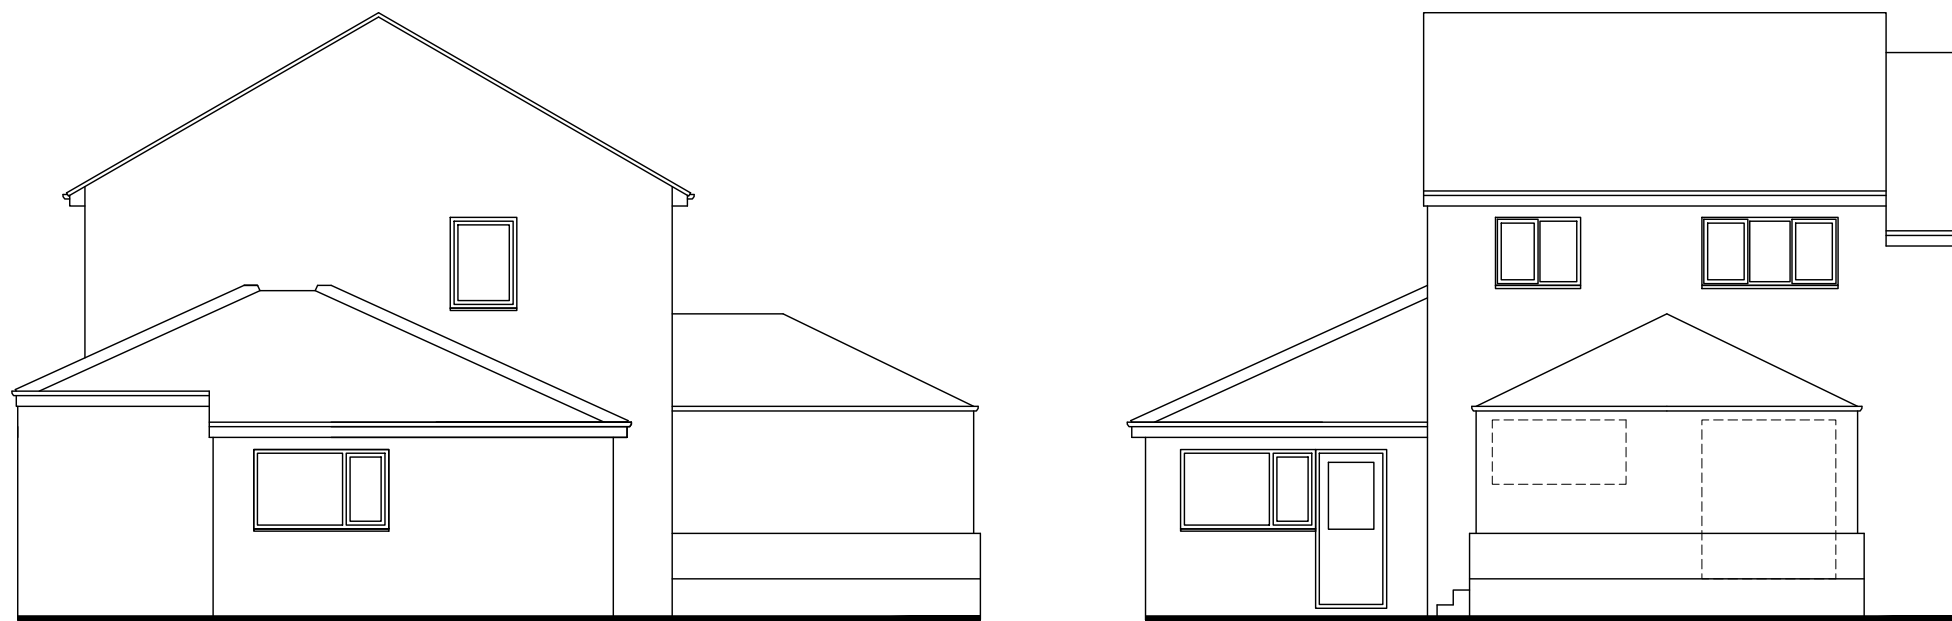


Side

Rear

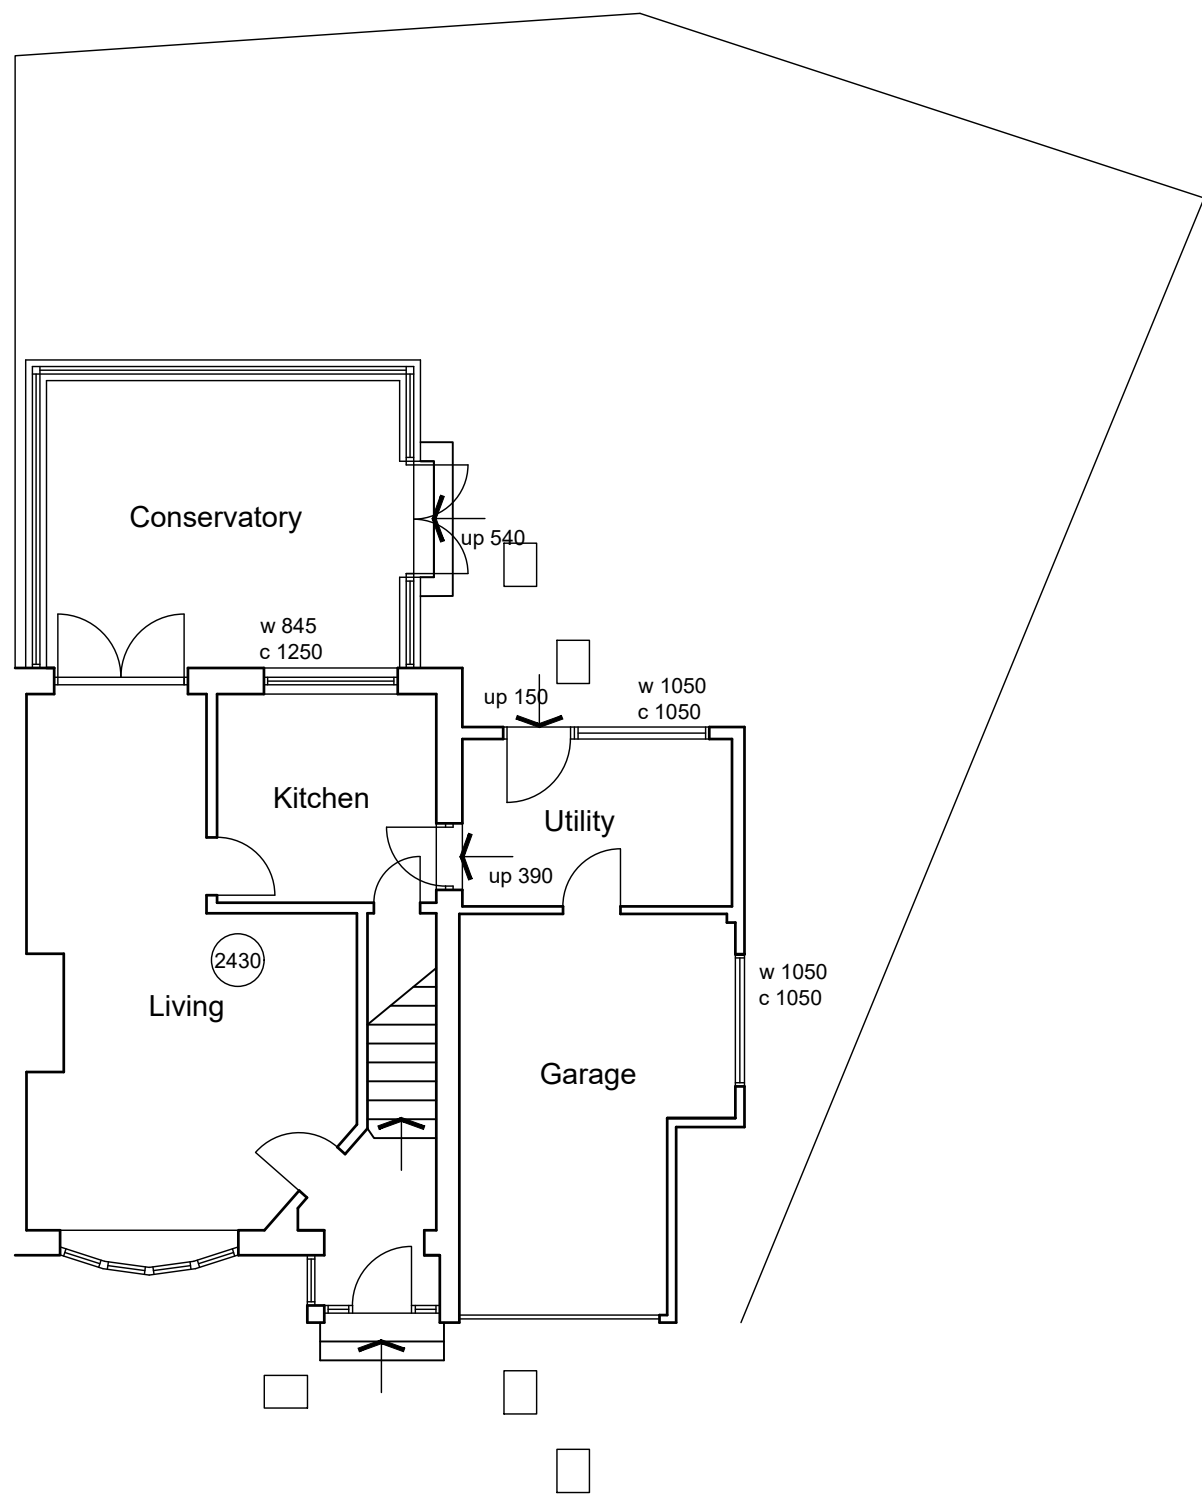

Ground
0 1m 2m 3m 4m 5m
(do not scale from drawing)


SURVEY

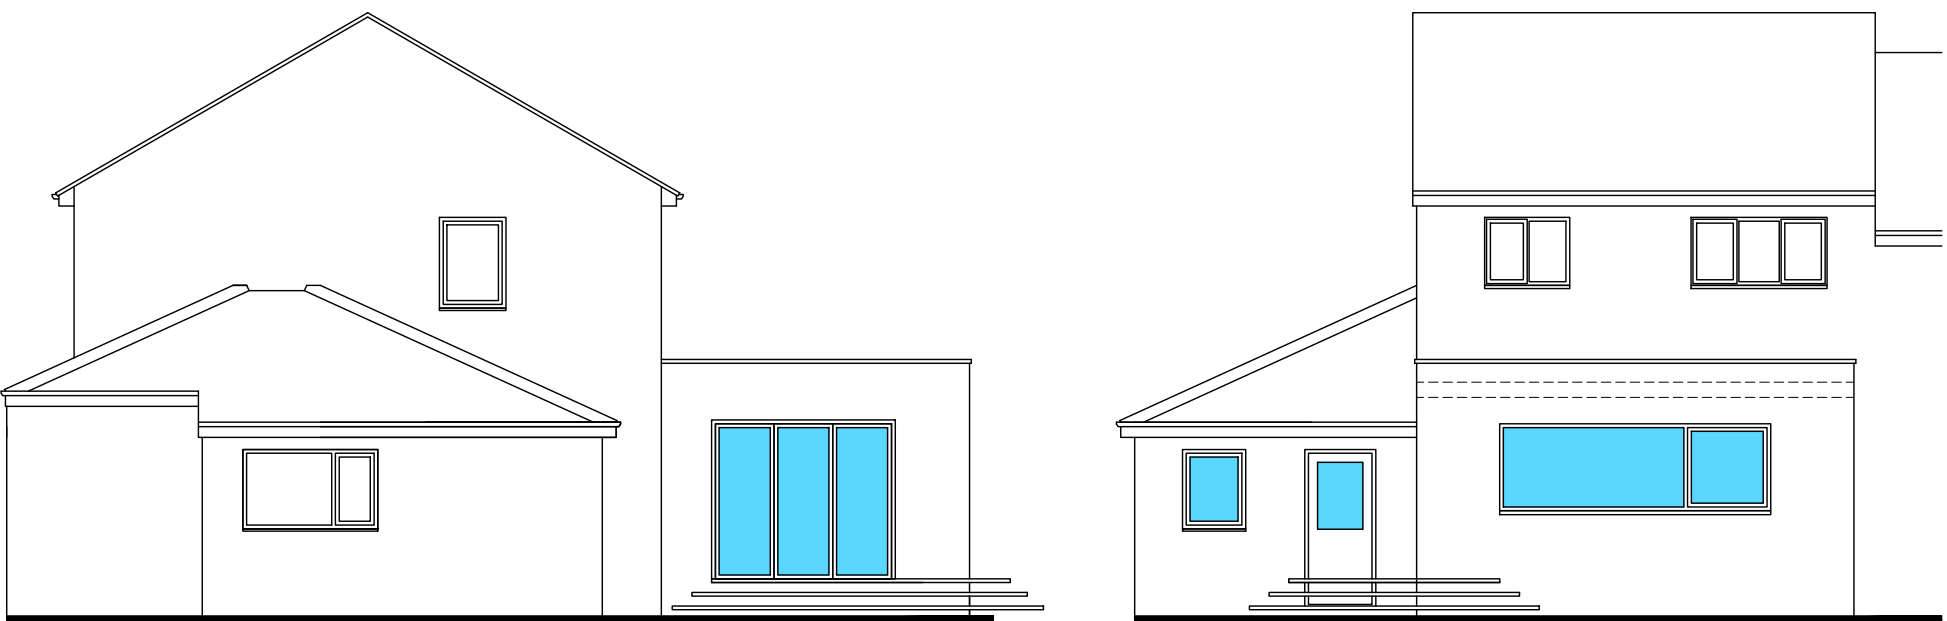

Side


Rear

Materials:
Roof: single ply membrane
Doors/windows: timber alu-clad

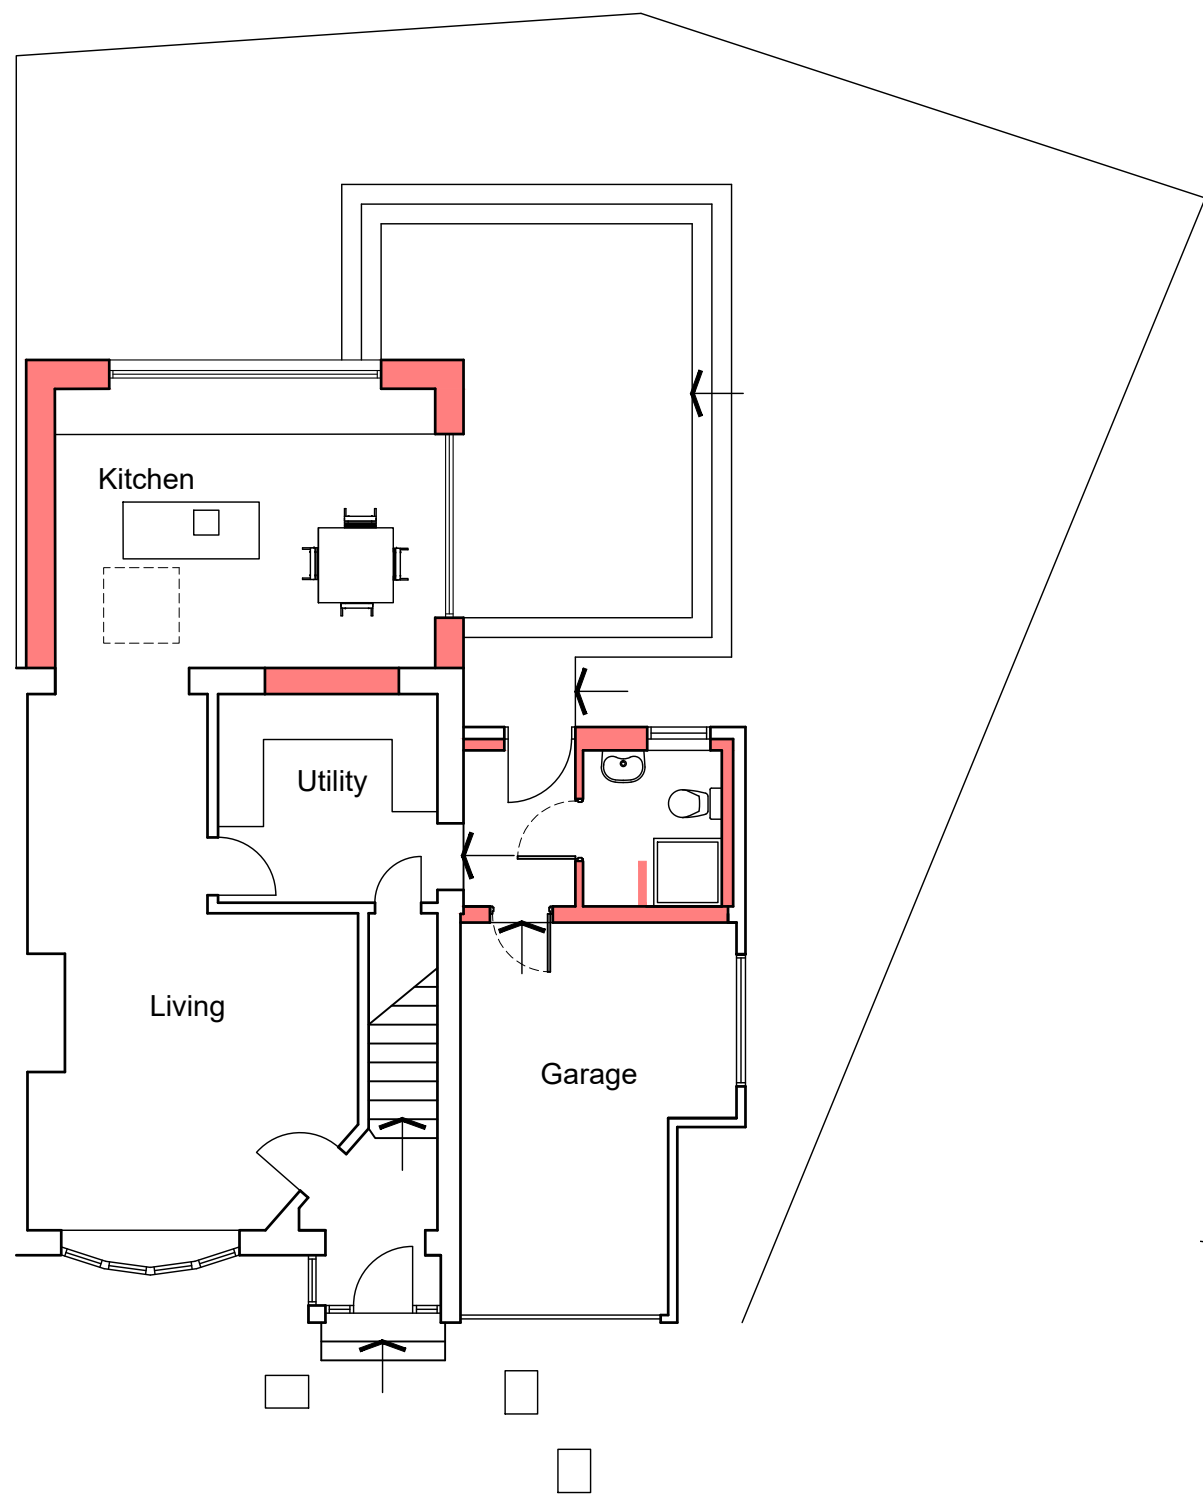

Ground

PROPOSED

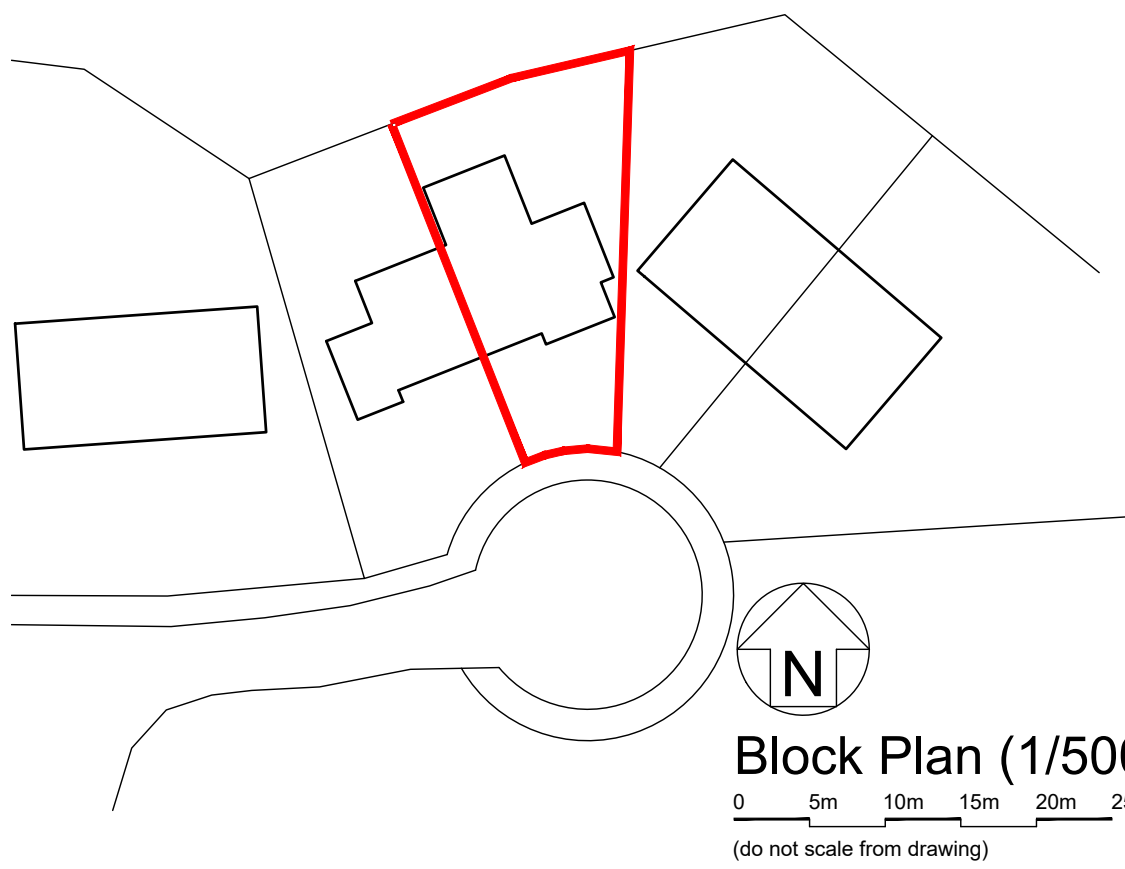

Block Plan (1/500)

0 5m 10m 15m 20m 25m
(do not scale from drawing)

enquiries@redraven.net		contemporary design creative computing	
www.redraven.net		red raven design ltd. registered in england and wales no. 4507286	
01900 826023		8 Cocktons Yard Cockerhouth Cumbria CA13 9LN	
ISSUED AS:-	Preliminary ☐ Final ☒	Filename 240202-McBride-25GrantDr-feas.dwg	Date 14/02/24
Mr & Mrs McBride 25 Grant Drive Whitehaven		Survey & Proposed	
240202-01		Edition C	Sheet 1 of 1

No responsibility is accepted for unauthorised use. All errors or discrepancies must be reported immediately.
© Red Raven Design Ltd. Drawing and design remains the property of RED Ltd. Drawing must not be reproduced in any medium without prior written consent.