

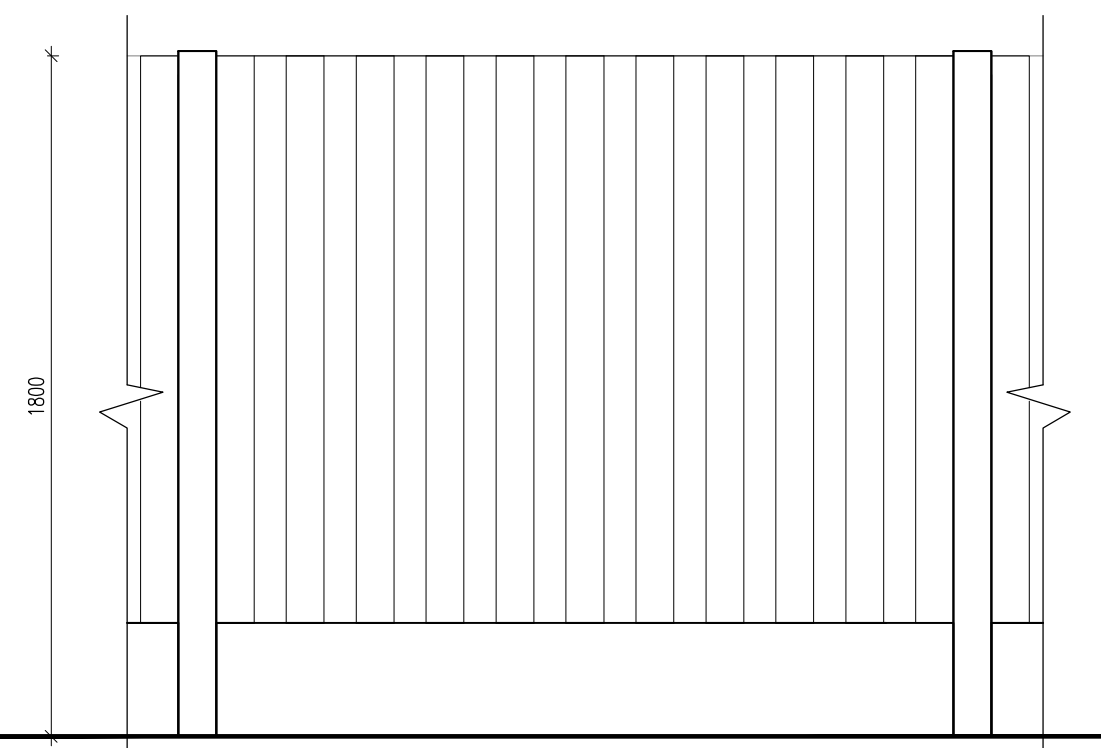


- LEGEND  
Boundary Treatments:
- 1.8m high timber close boarded fence
  - 1.2m high timber hit and miss fence
  - Retaining structure - refer to engineers details

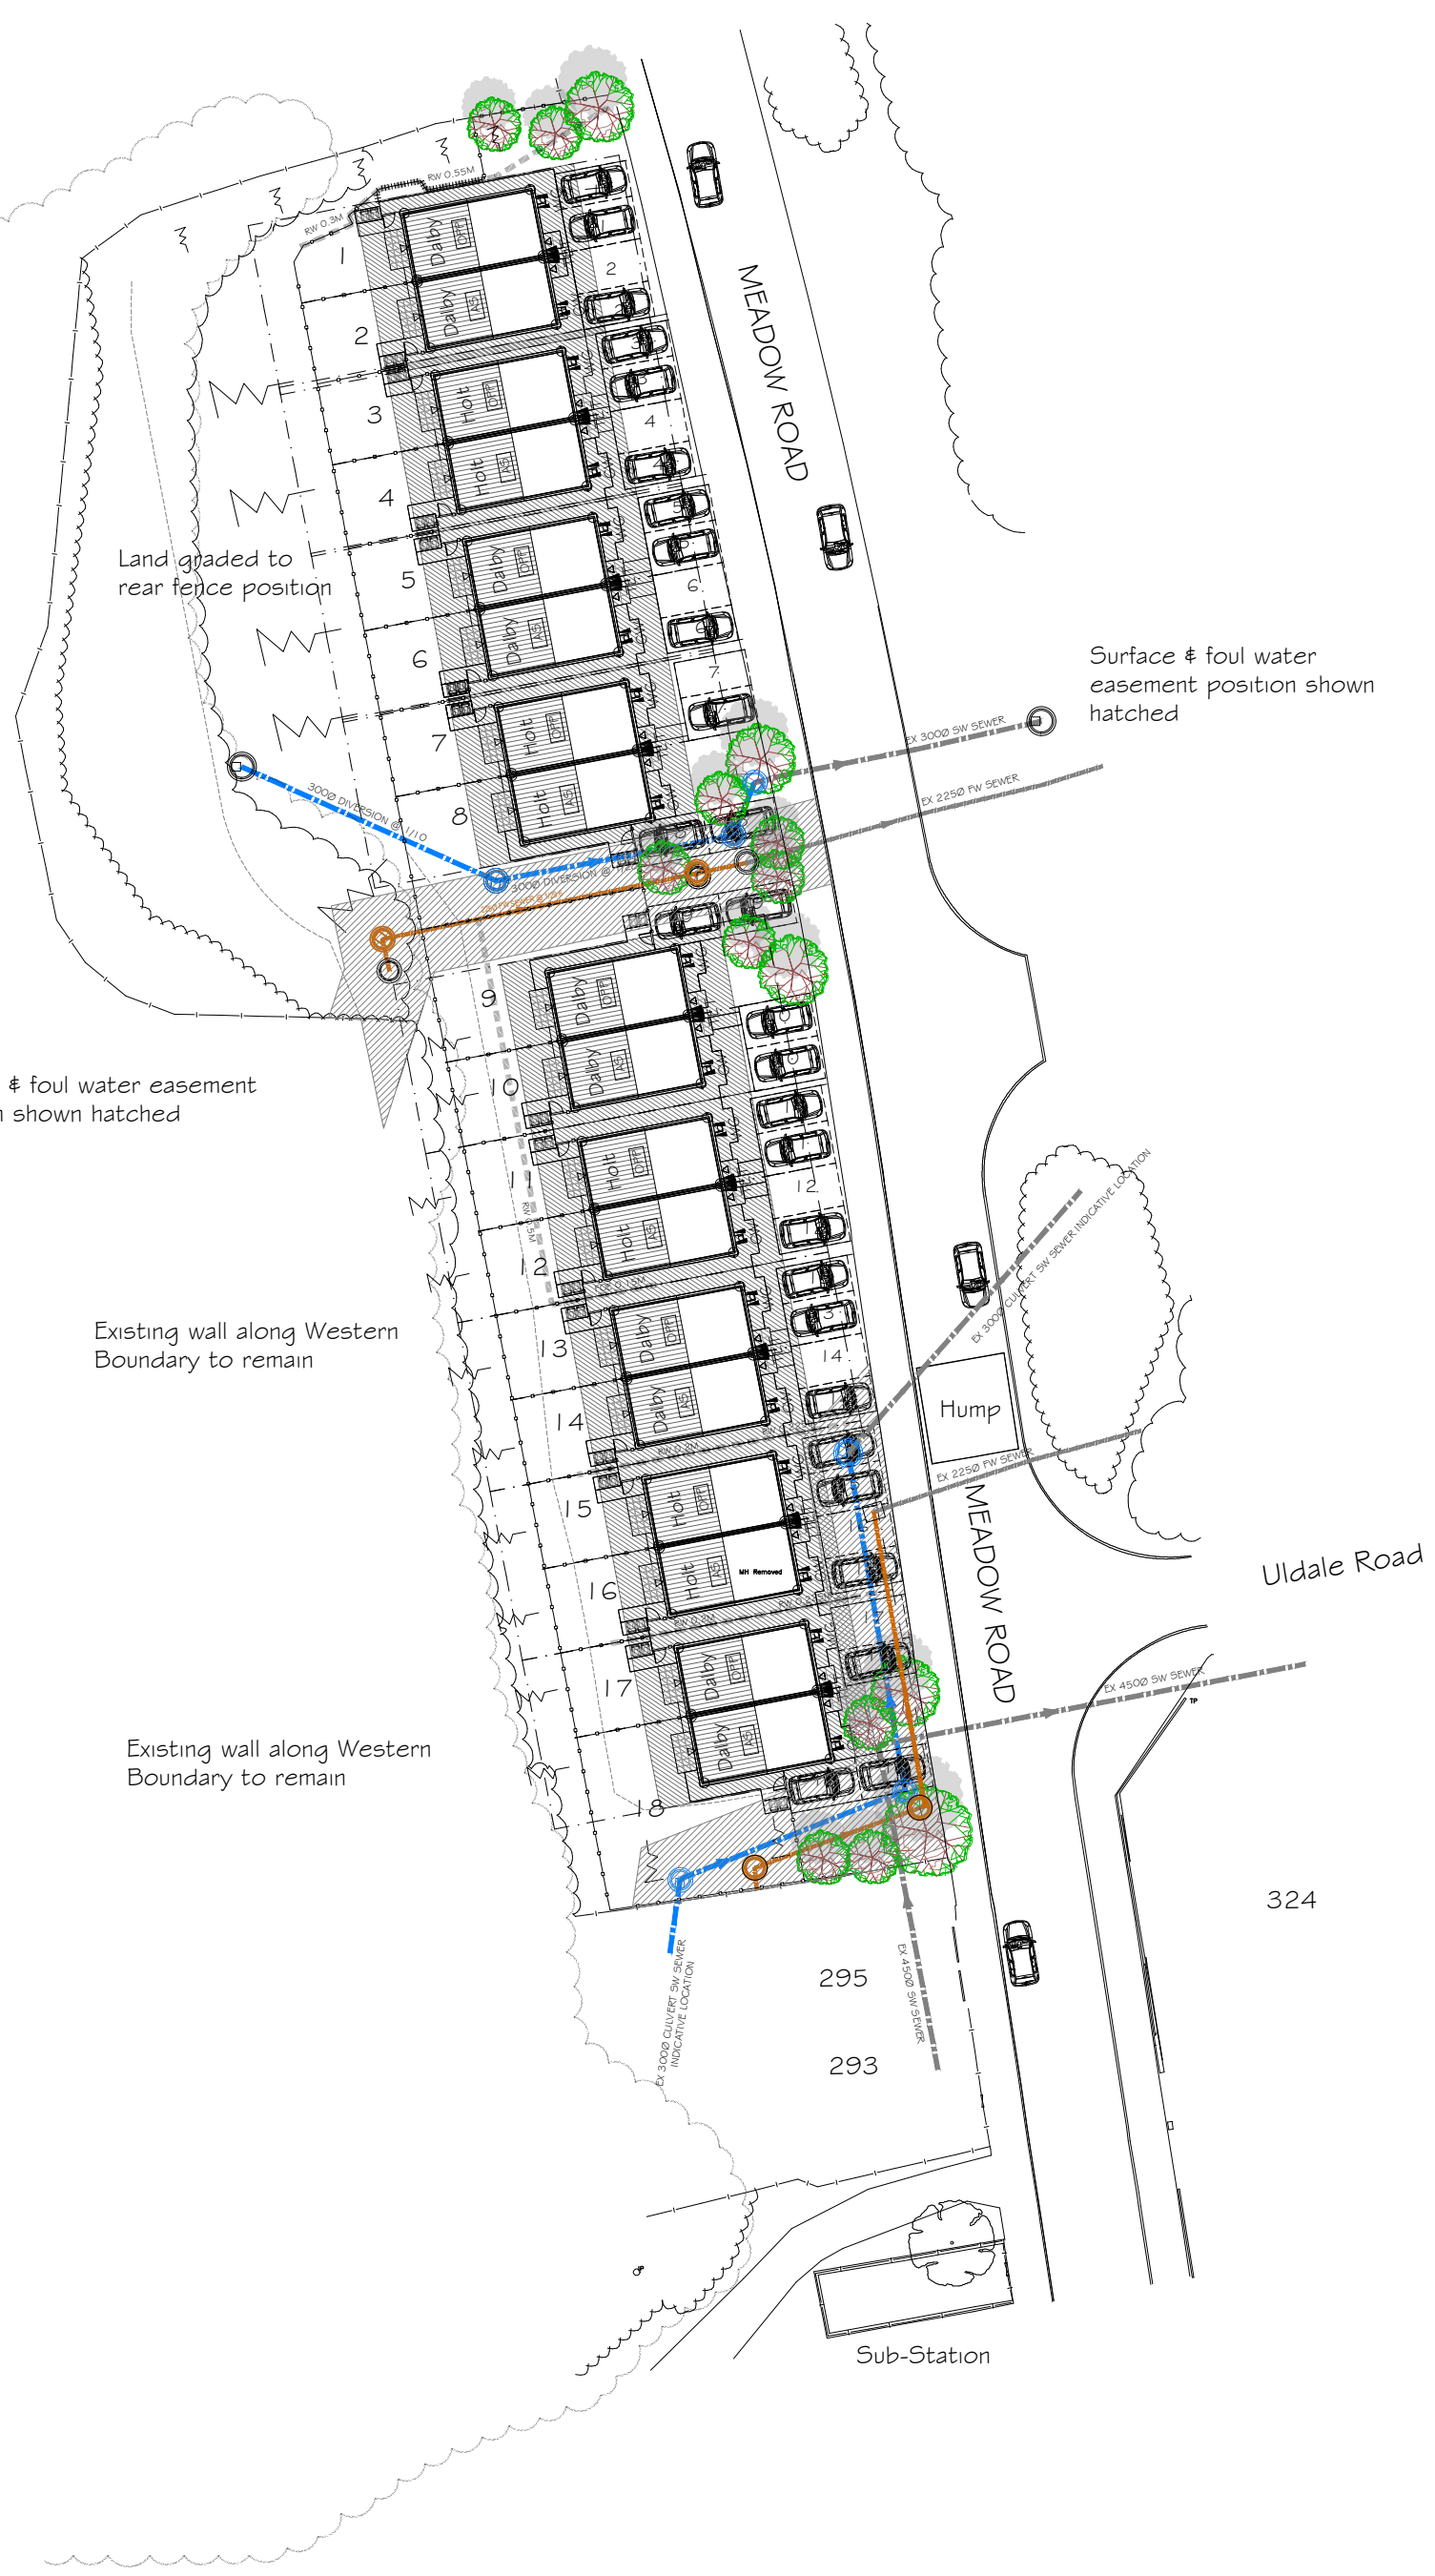

**1800mm high close-boarded fence with gravel board**  
(1:20)

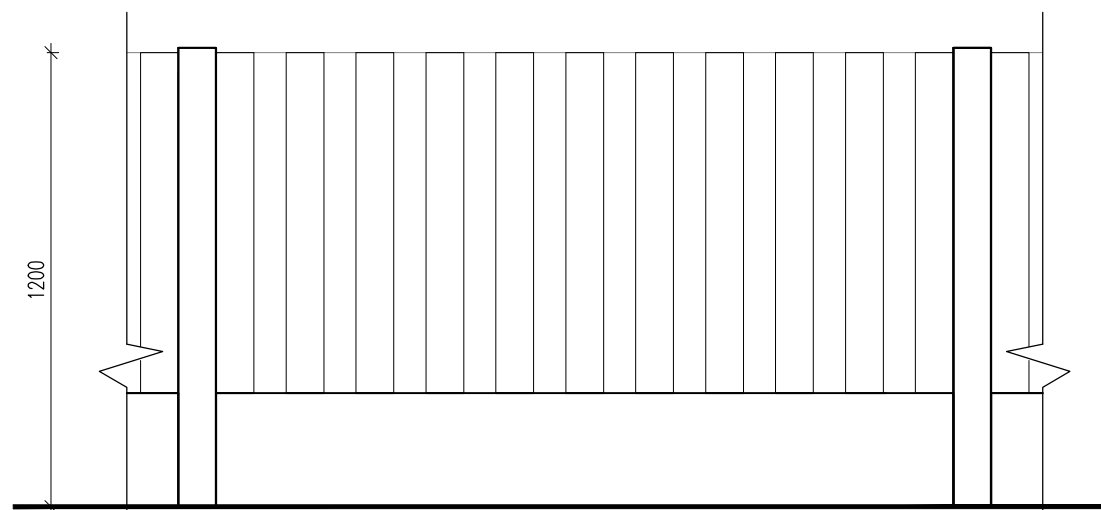

**1200mm high hit & miss fence with gravel board**

Rev	Details	DATE	01.11.19	DRAWN	H51	By	CHK	H51
		SCALE	1:500@A2					

DATE	01.11.19	DRAWN	H51
SCALE	1:500@A2	CHK	H51

Meadow Road, Mirehouse

Boundary Treatment Plan

Dwg No	H51-1027-002	Rev	B
--------	--------------	-----	---

