




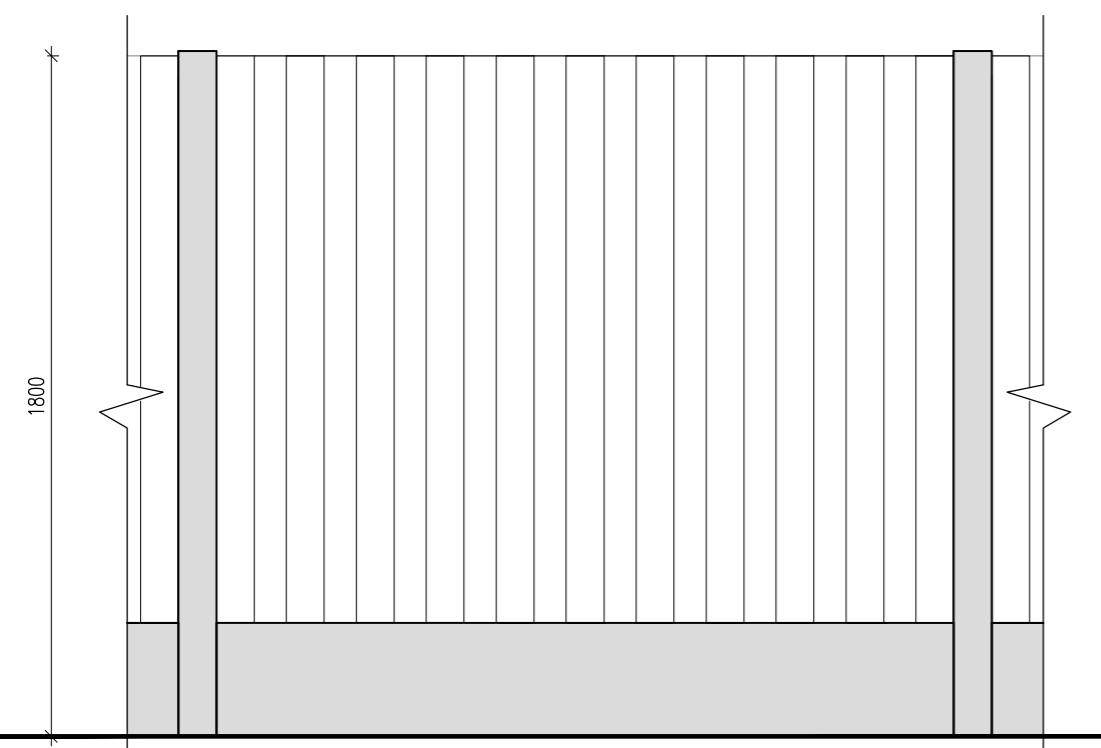
0m 10m 30m 60m

SCALE 1:500


LEGEND

Boundary Treatments:

-  1.8m high timber close boarded fence
-  1.2m high timber hit and miss fence
-  Retaining structure - refer to engineers details



1800mm high close-boarded fence with gravel board
(1:20)

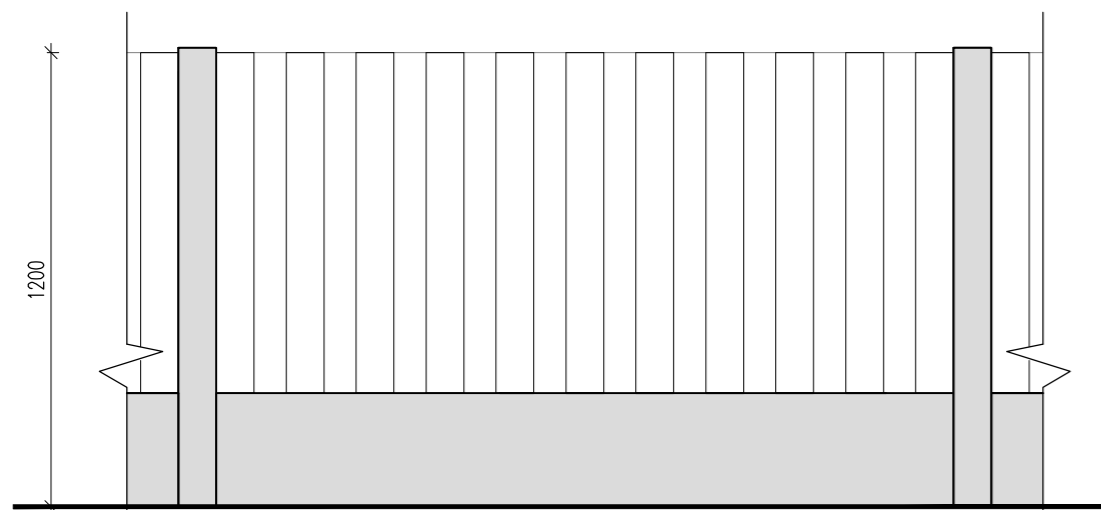

1200mm high hit & miss fence with gravel board

C	Parking spaces to plot 18 repositioned	26.05.22	H51	H51
B	Layout updated to reflect latest engineering proposals	23.12.20	H51	H51
A	1800mm fencing to be close boarded in lieu of feather edge.	06.10.20	H51	H51
Rev	Details	Date	By	Chk

DATE	01.11.19	DRAWN	H51
SCALE	1:500@A2	CHK	H51

Meadow Road, Mirehouse

Boundary Treatment Plan

Dwg No	H51-1027-002	Rev	C
--------	--------------	-----	---

Home Group

