




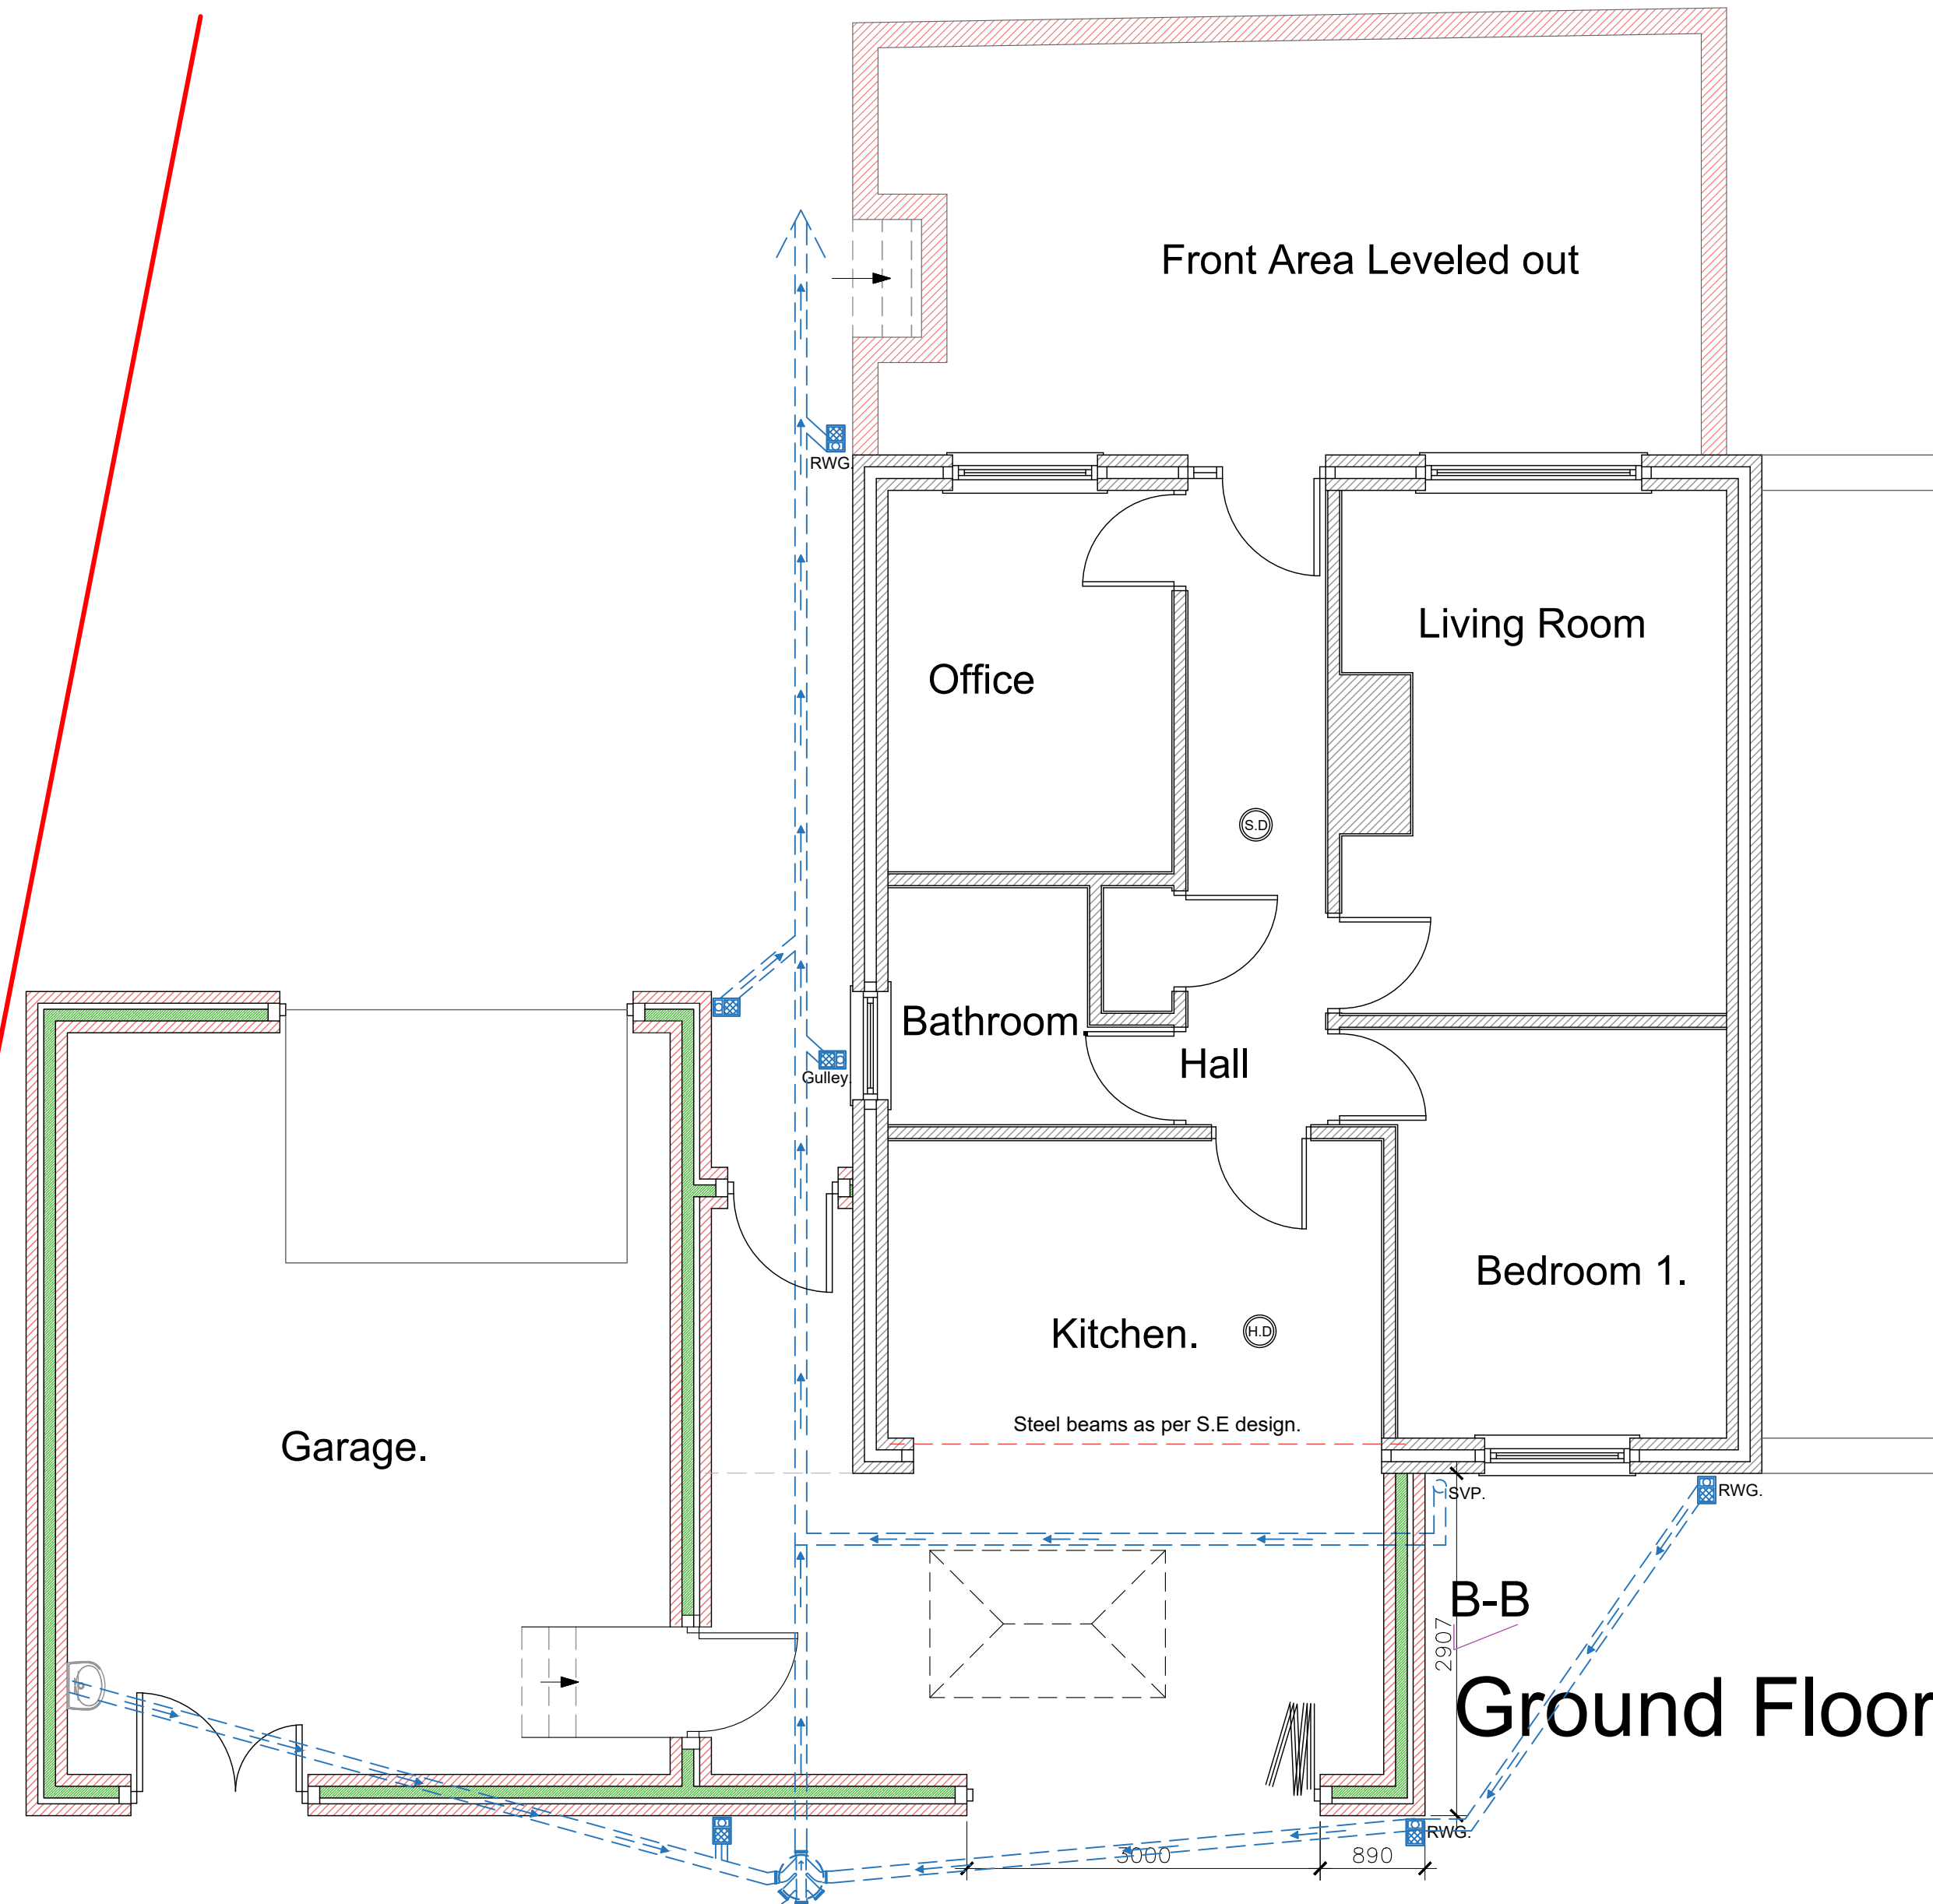

Ground Floor Plan

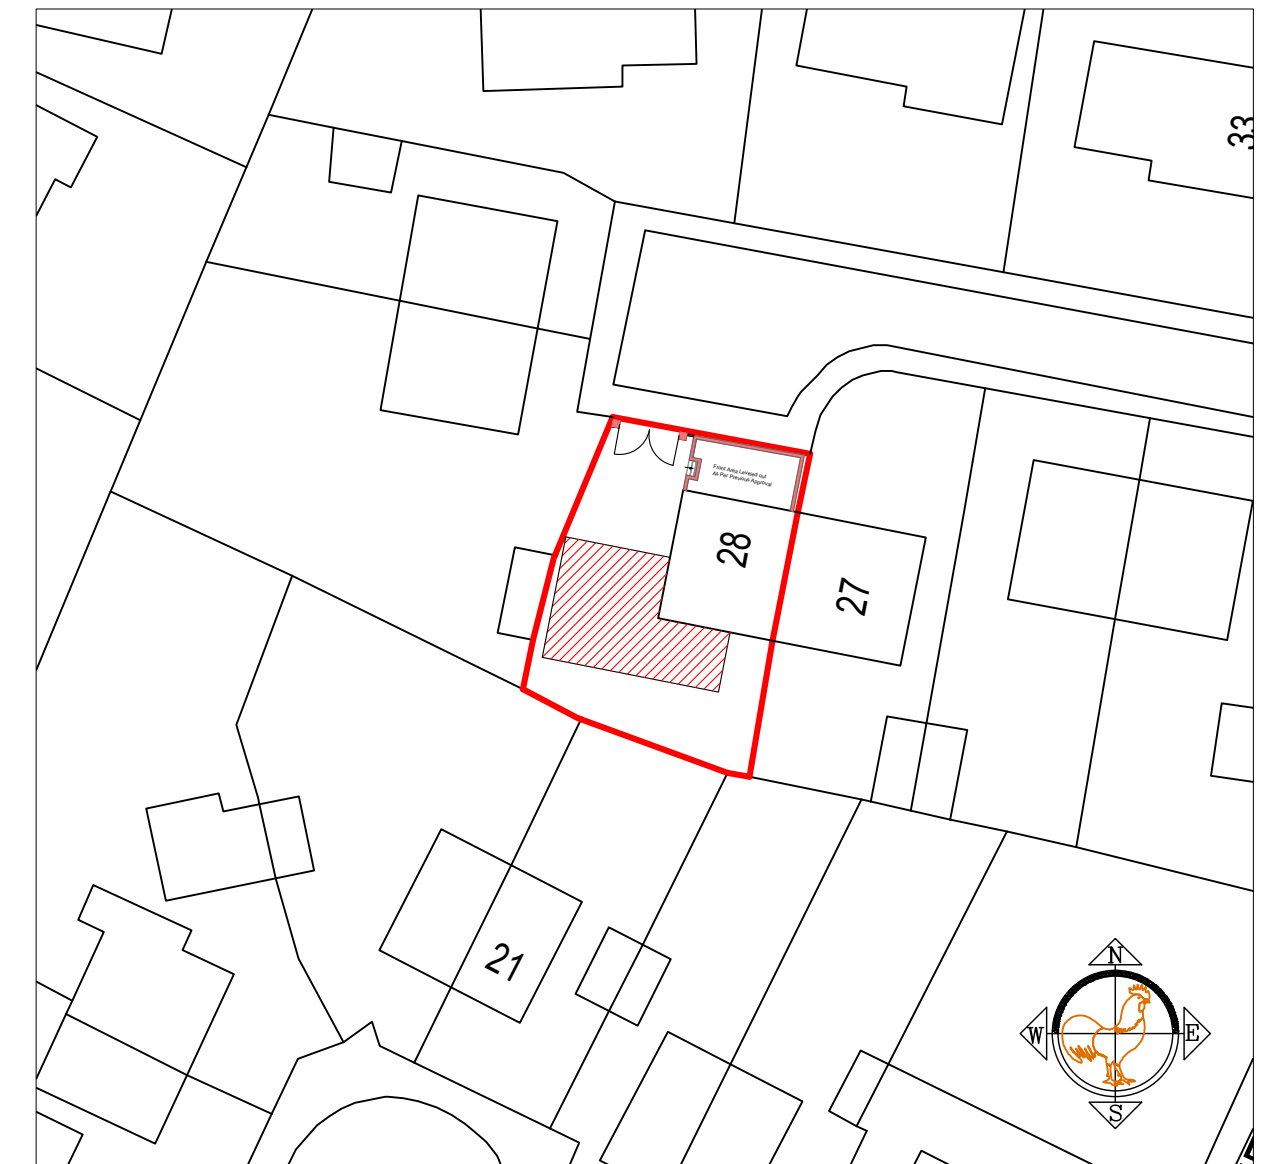


Proposed Location plan
Scale 1/500

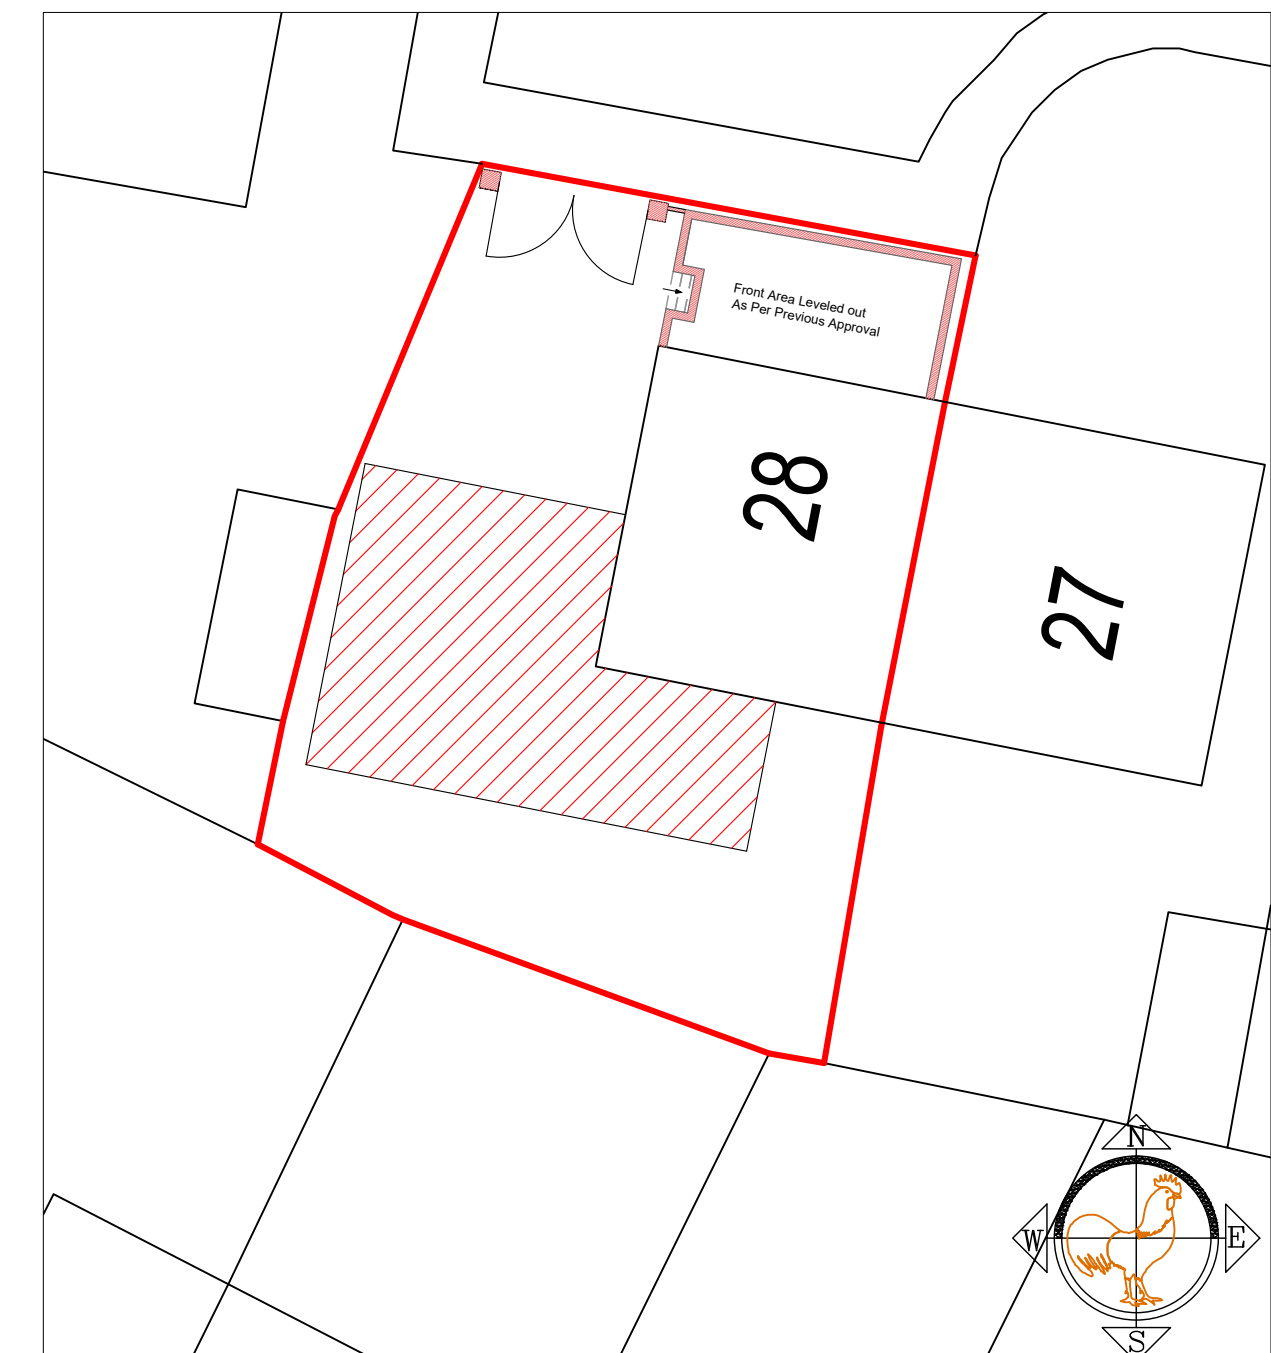


Block plan
Scale 1/200




Front Elevation

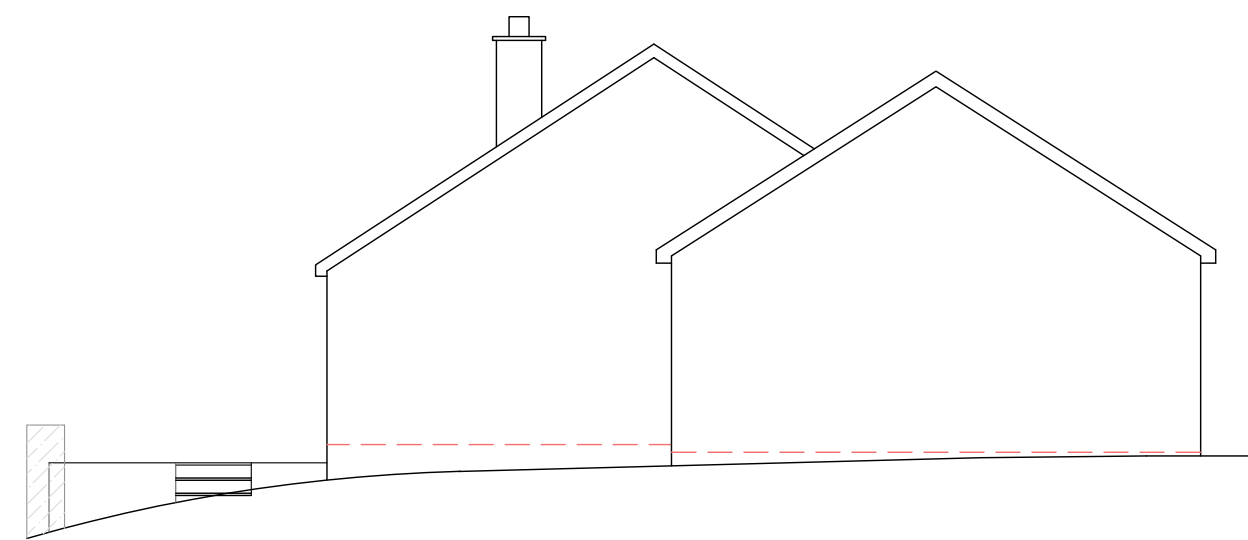

Side Elevation

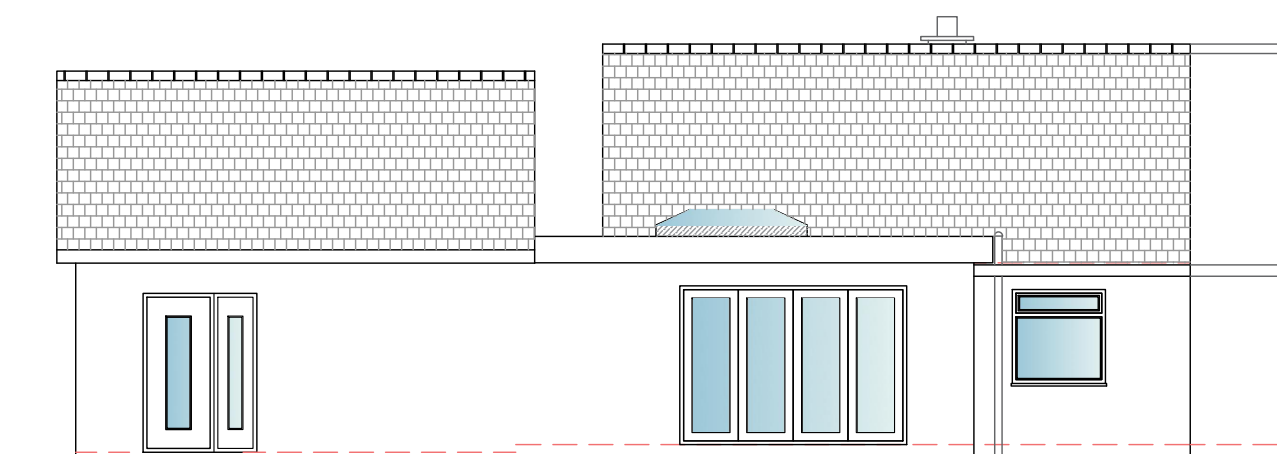

Rear Elevation

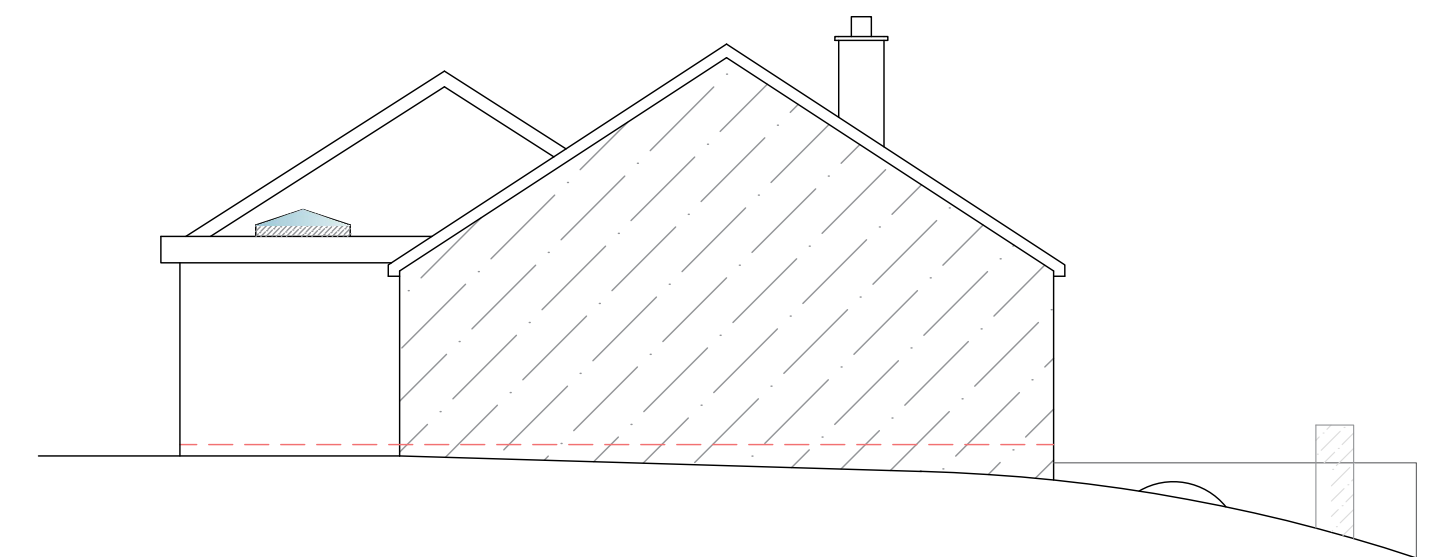

Section Through
Adjoining Property