
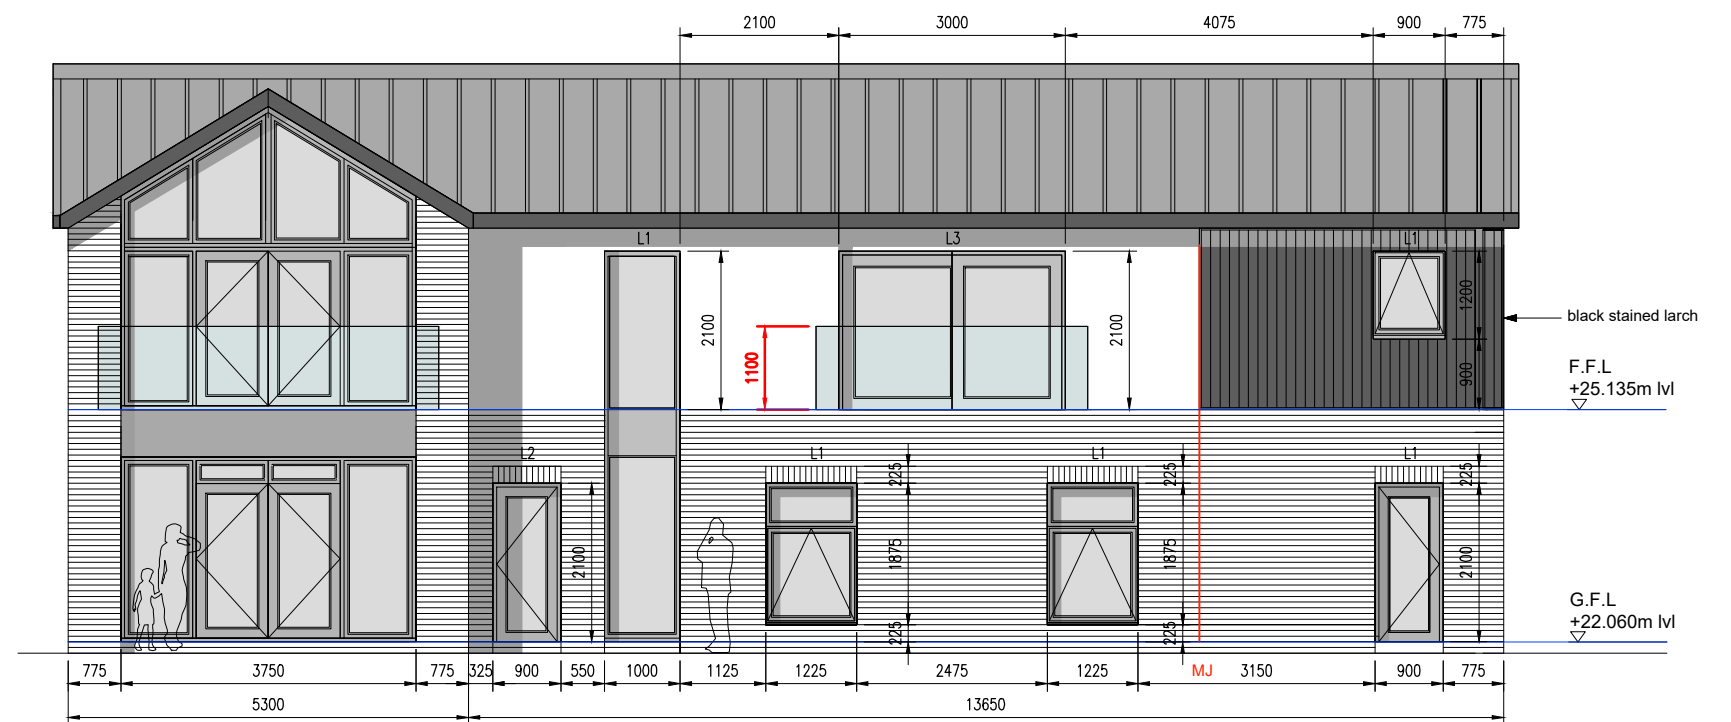
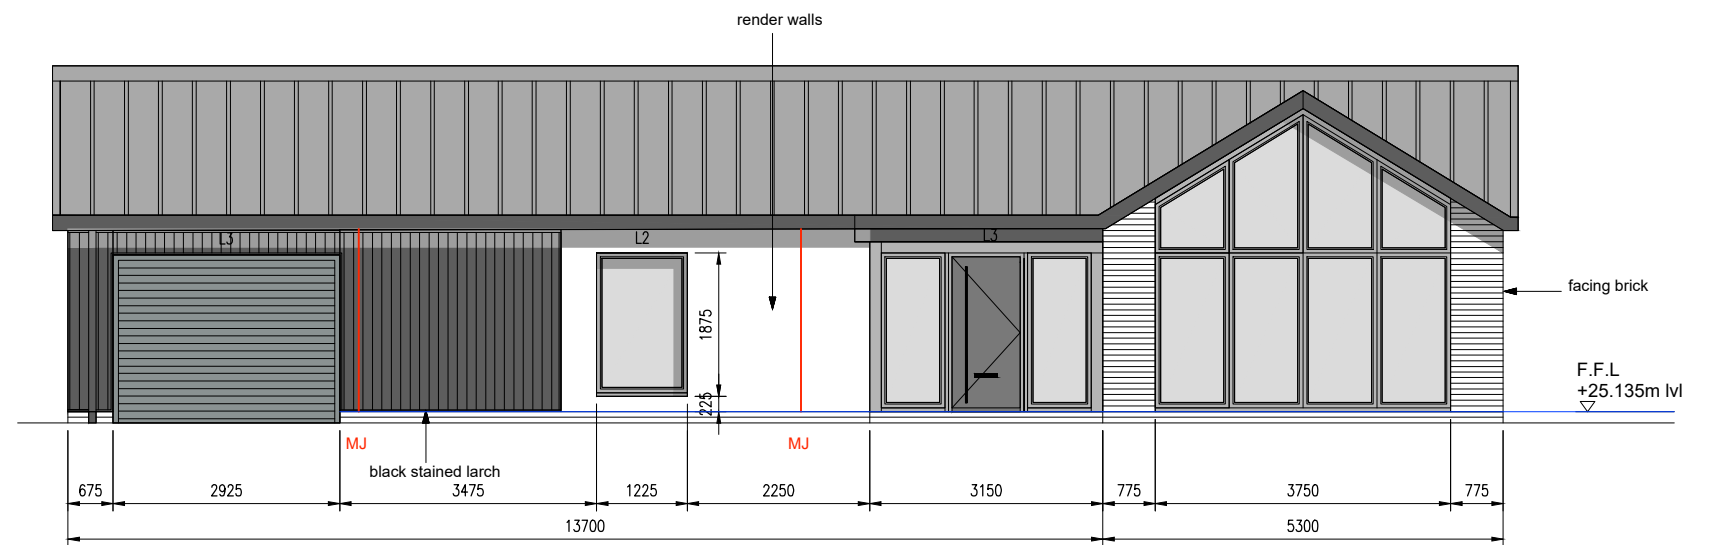
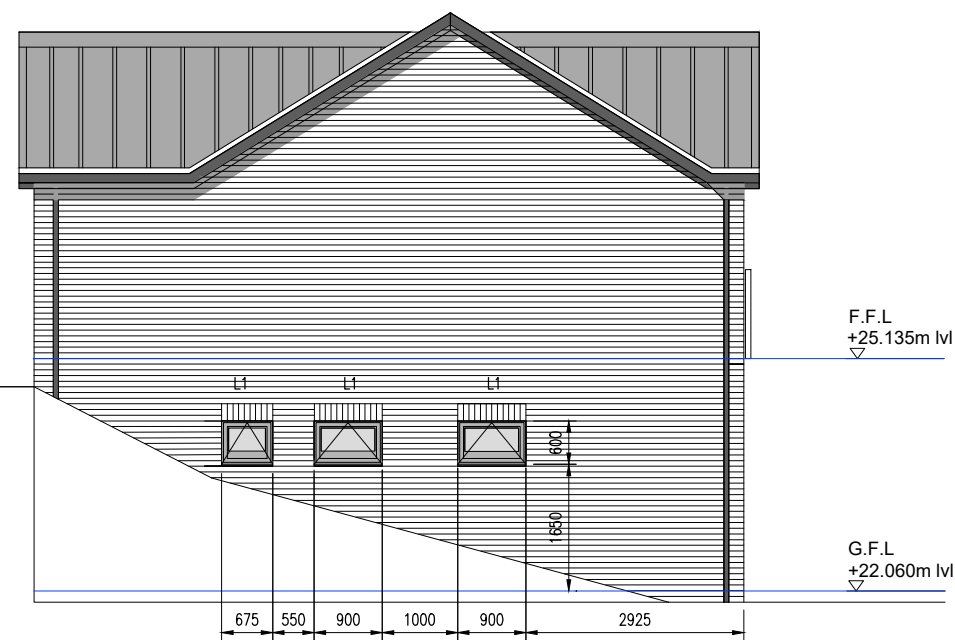


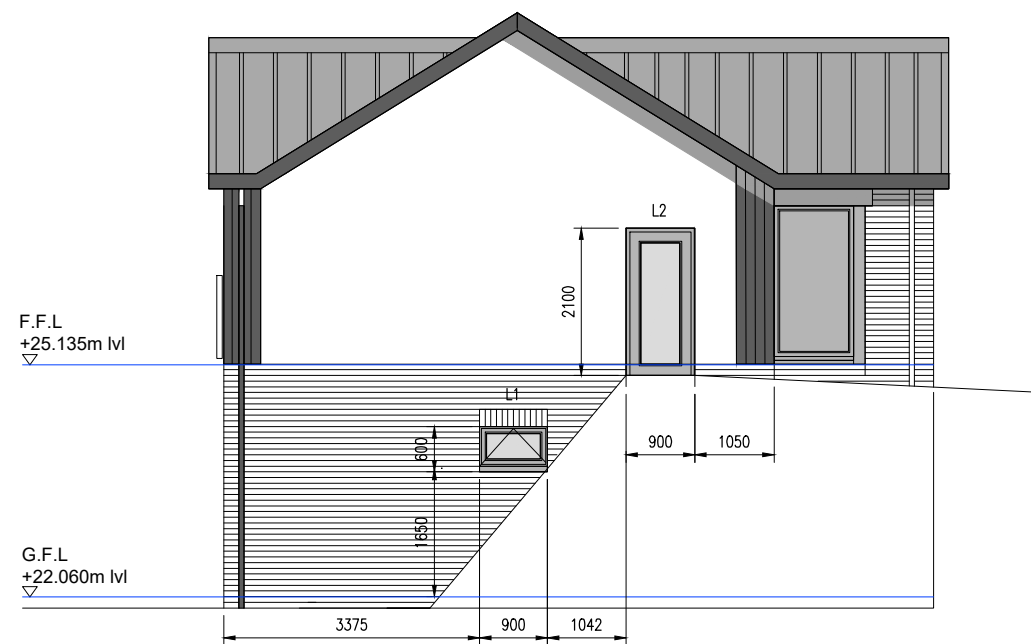

MATERIAL SCHEDULE :

ROOF : Grey metal standing seam roof

DOORS : Composite Door to SBD standard in Anthracite

WINDOWS : uPVC Anthracite double glazed windows

GUTTERS & RAIN WATER PIPES - Anthracite uPVC

Rev : B 14/8/24 - upper ground floor raised 225mm

Rev : A 7/6/23 - Notes added to elevations

Issue -

FOR PLANNING

Client -

Mr D Corkhill

Project -

New Dwelling

Location / Postcode / what3words

Kirkbeck Drive, Beckermat
averages.creamed.topics

Drawing Title - As Proposed Elevations

Job No - 1364

Dwg No - 01

Rev : C

DATE: _____

1 Nov 2022

SCALE :

1: 50

Paper

A1

RIBA Chartered
ARCHITECTS

100

GREEN
SWALLOW

E - greenswallow@btinternet.com

M - 07970 96 41 84
Registered Office : Green Swallow Nest

Registered Office : Green Swallow North Limited,
Swallow Barn, Blindcrake, Cumbria, CA13 0QP

ALL DIMENSIONS TO BE CHECKED ON SITE

FIGURED DIMENSIONS TO BE TAKEN IN PREFERENCE
TO SCALED DIMENSIONS
copyright Green Swallow North Limited
