



Front Elevation

1 : 100

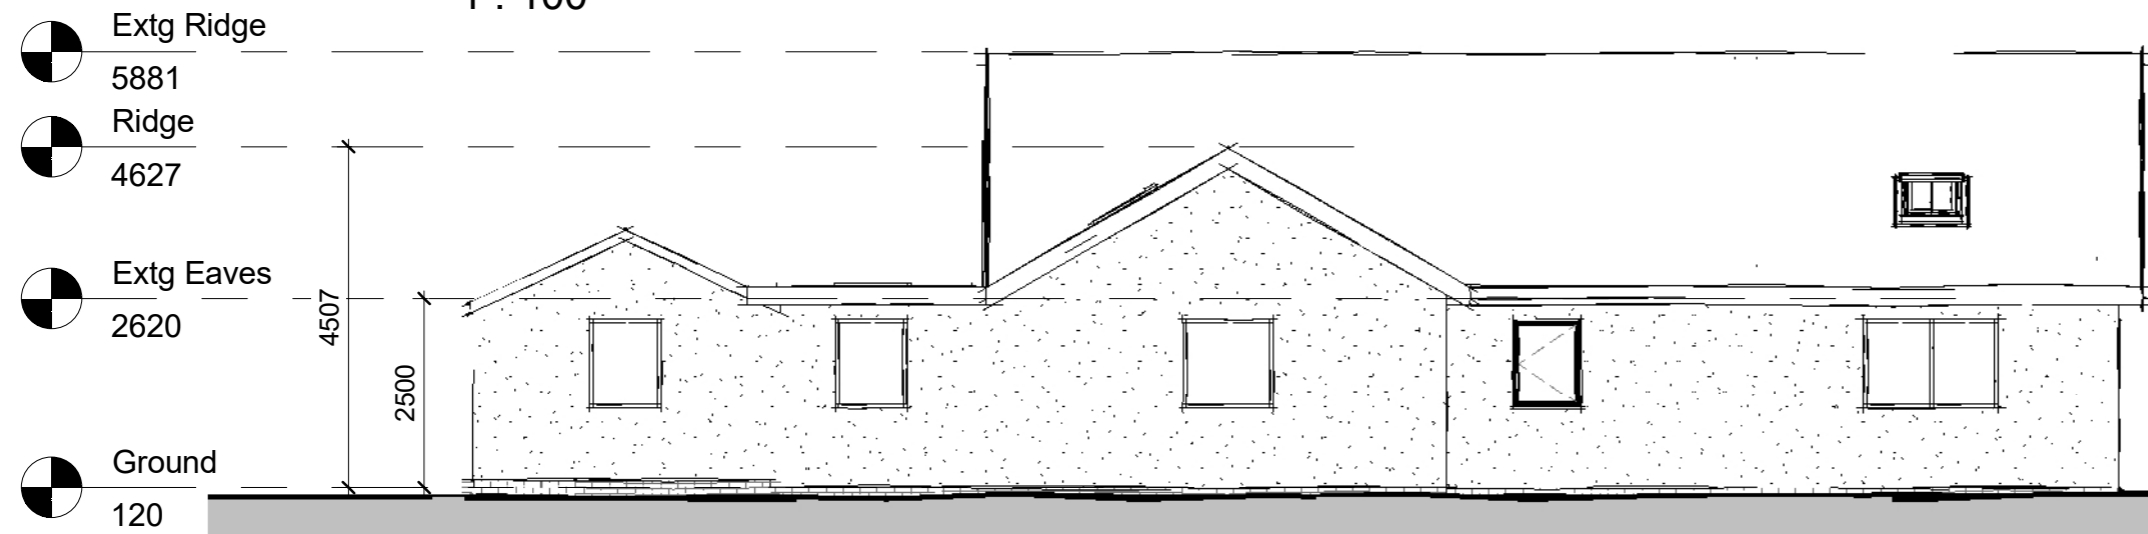


Rear Elevation

1 : 100

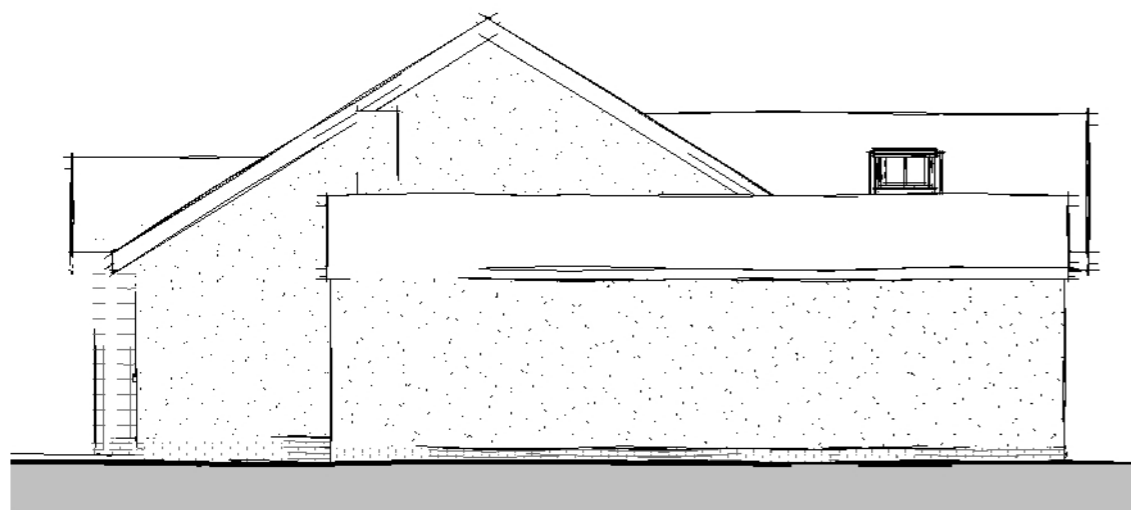

Side Elevation 01

1 : 100

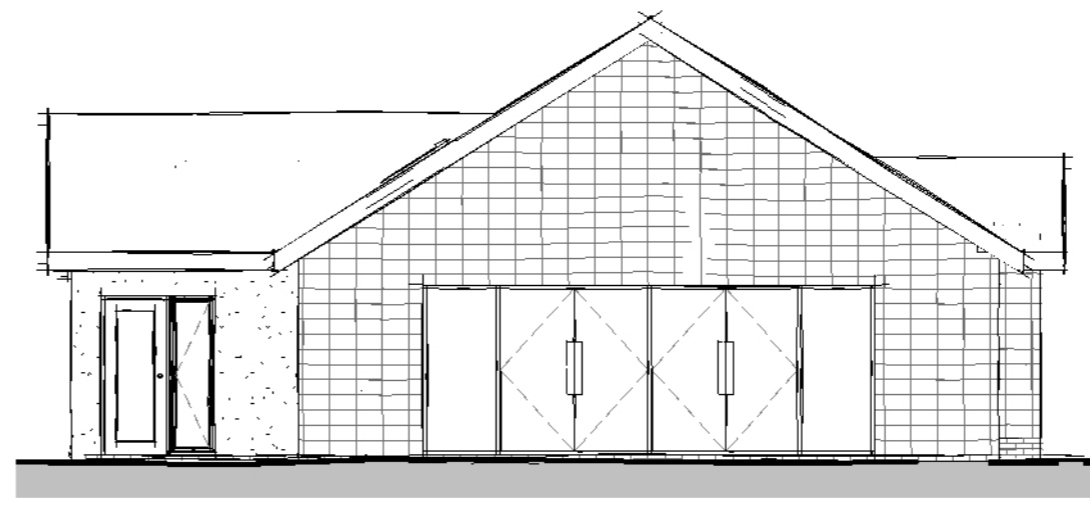

Side Elevation 02

1 : 100

FOX-AD

NOTES:

DRAWING MAYBE SCALED FOR PLANNING PURPOSES ONLY

© FOX ARCHITECTURAL DESIGN LTD

B 21-10-21 Design amended for NMA Application

A 21-07-16 Design amended following client comments

Client:

MALCOLM SHARPE

Project:

BELSFIELD - THE GREEN - MILLOM

Title:

ELEVATIONS AS PROPOSED

Scale:

1 : 100 at A3

Date:

JUNE 2021

Status:

PLANNING

Drawing Reference:
21-30-P-06

Revision:

B