


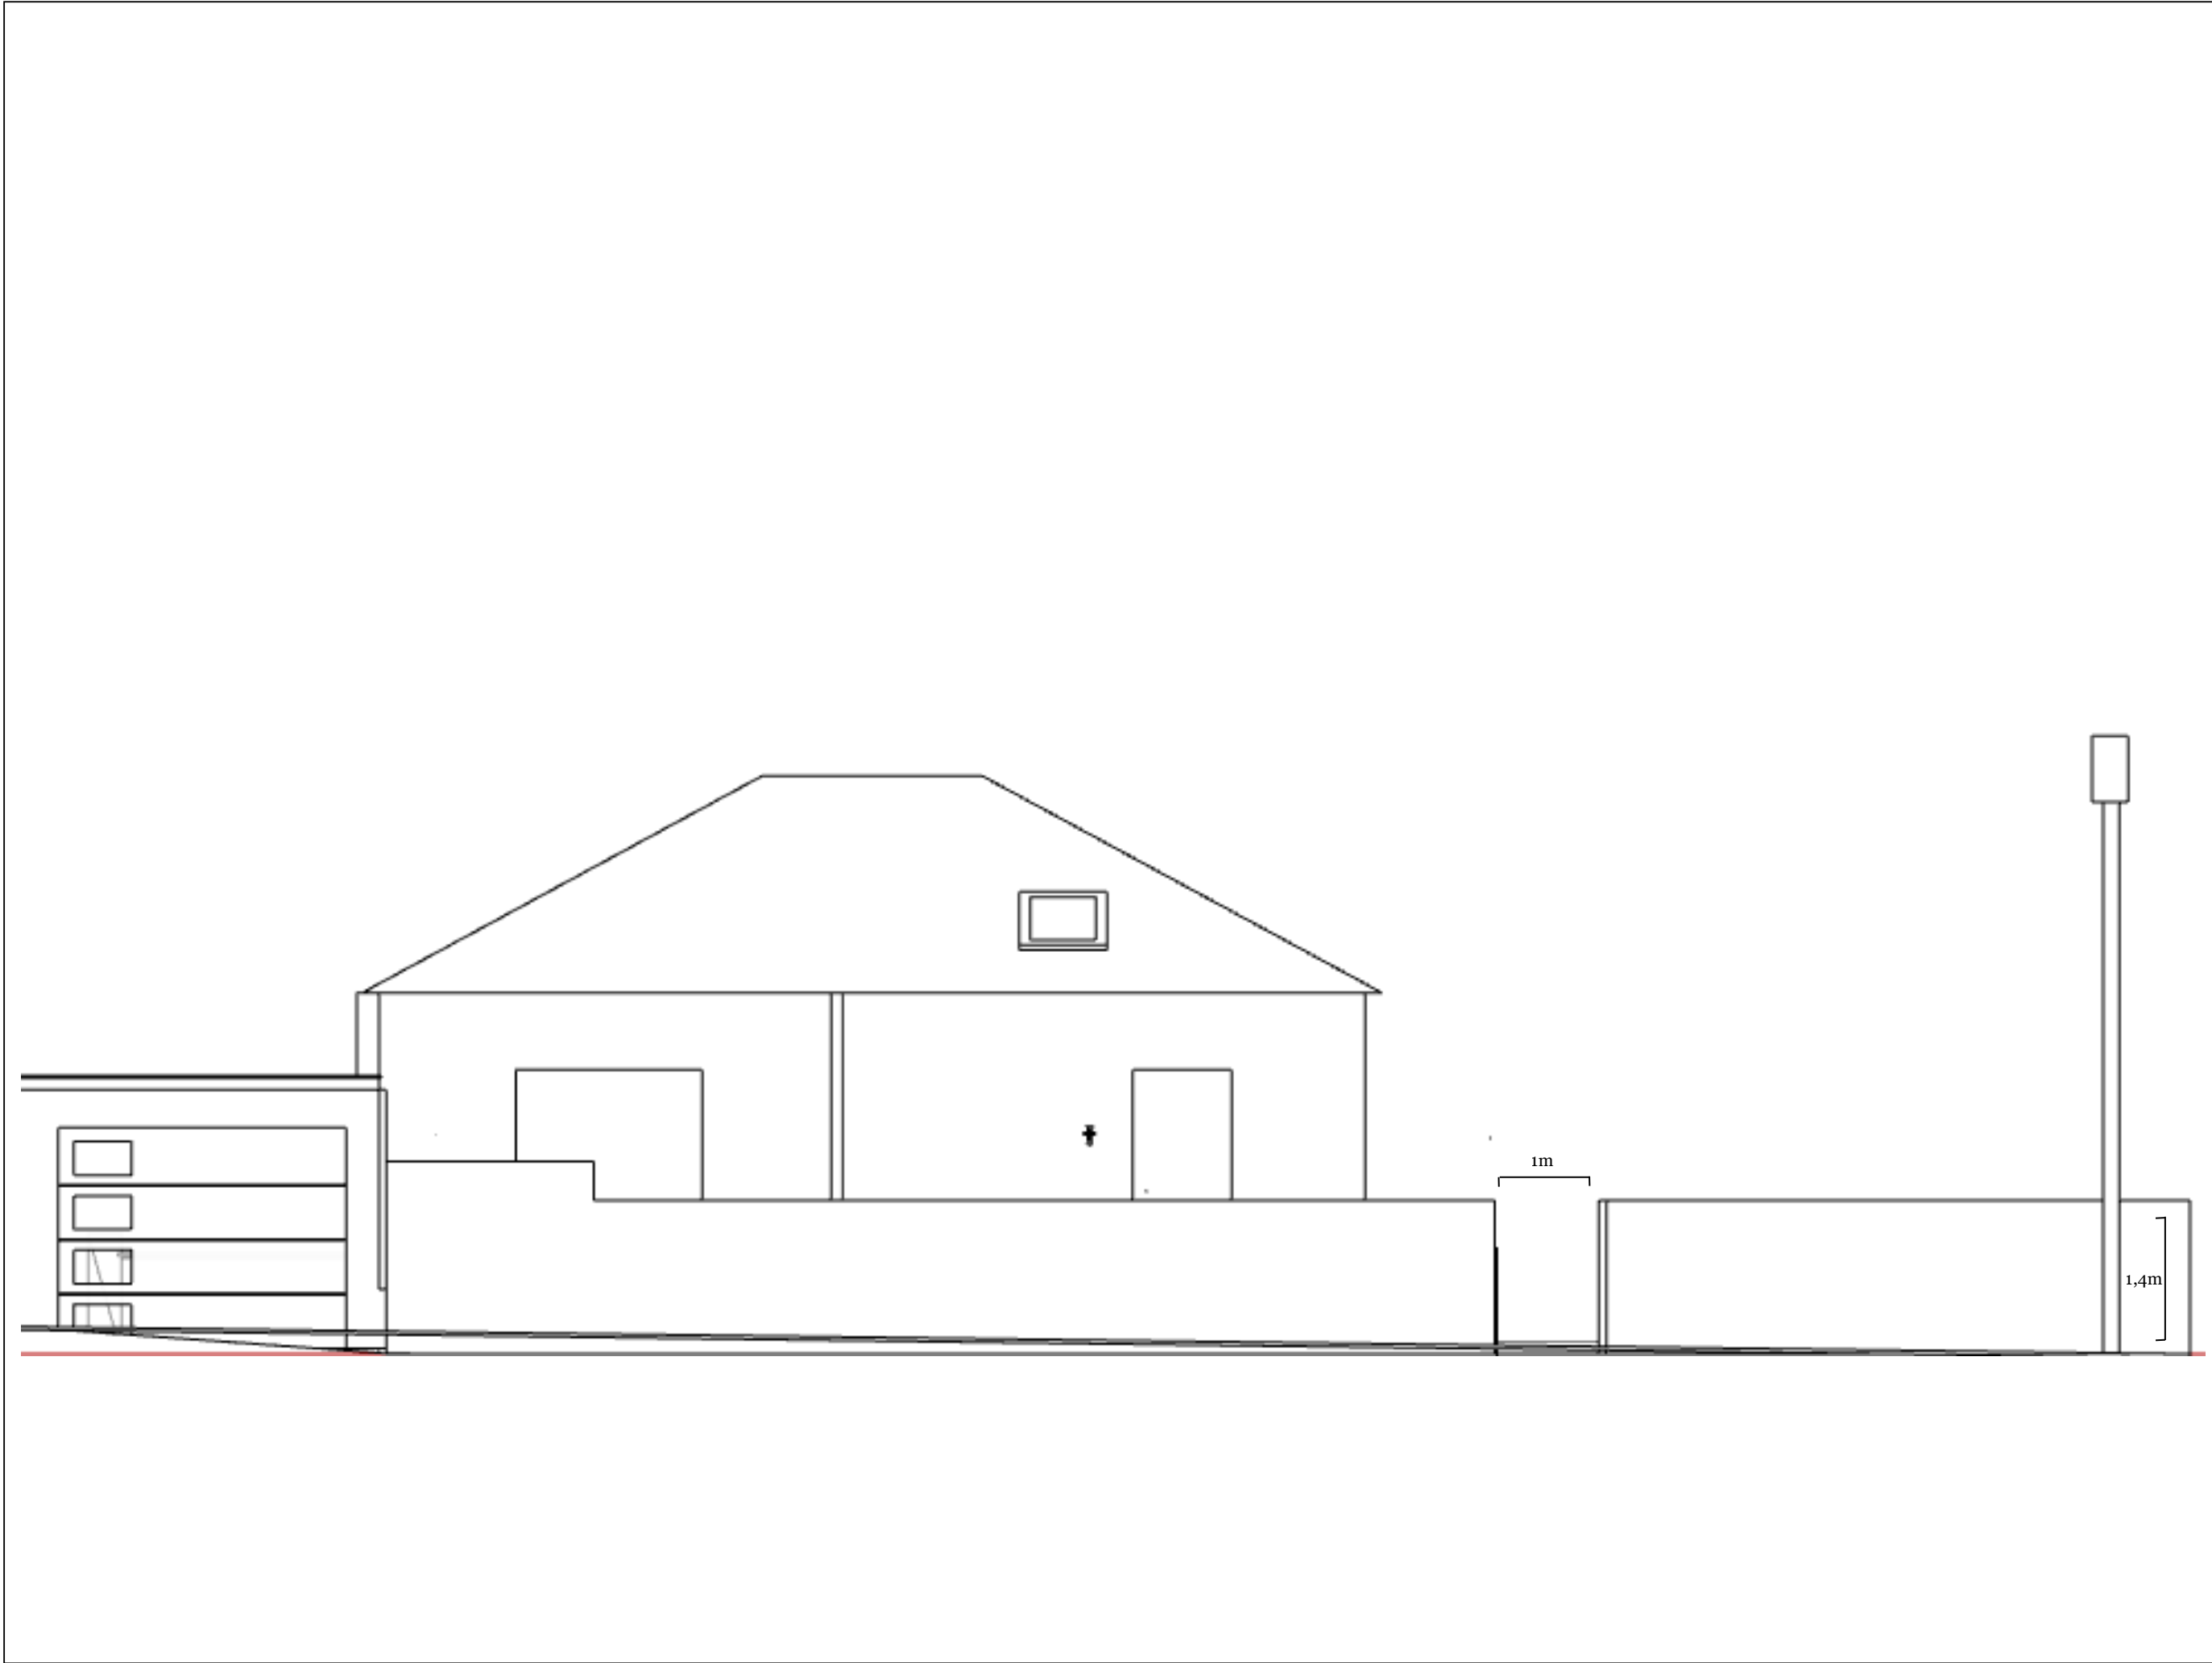

|                                                 |  |                                                                                        |  |
|-------------------------------------------------|--|----------------------------------------------------------------------------------------|--|
| Bali Hai, Harbour View, Whitehaven,<br>CA28 9AD |  | <b>Rural Landscapes &amp; Buildings LTD</b><br>Unit 21 Hartley Fold, Cumbria, CA17 4JA |  |
|                                                 |  | Existing Driveway                                                                      |  |
|                                                 |  | North Elevation                                                                        |  |
| Page 1                                          |  | A3<br>1:100                                                                            |  |