


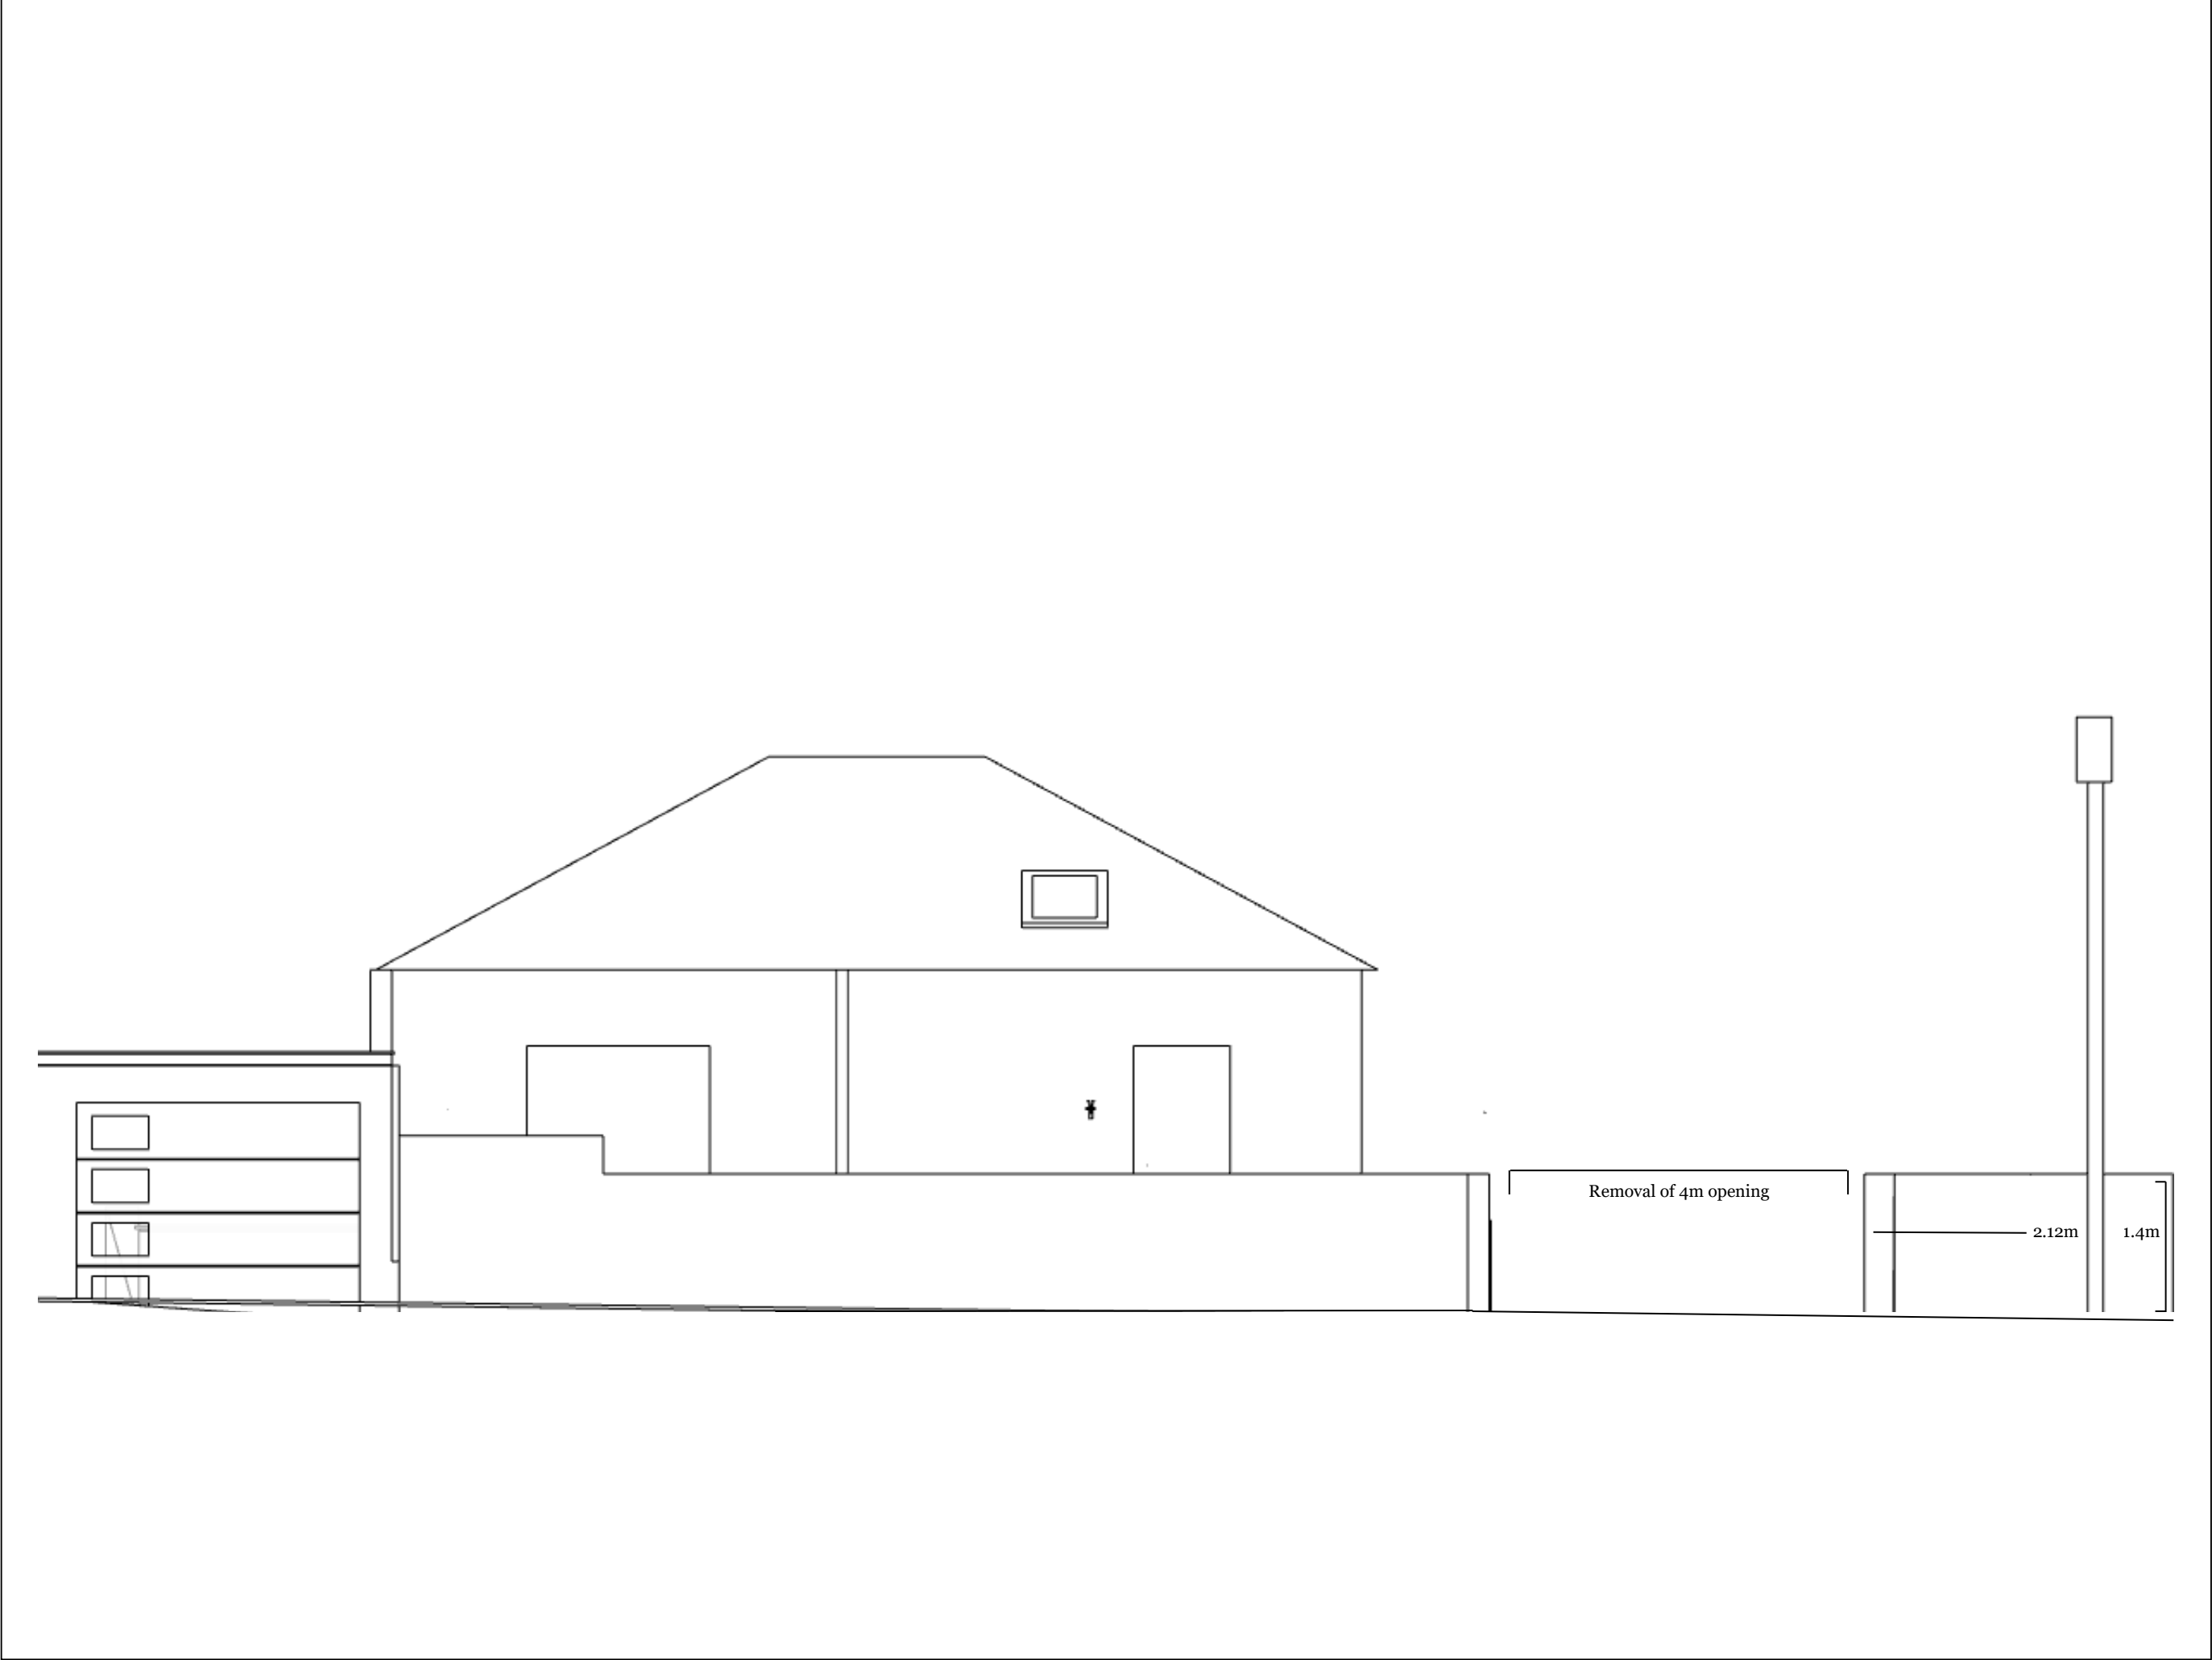

Page	A3 1:100	North Elevation	Rural Landscapes & Buildings LTD Unit 21 Hartley Fold, Cumbria, CA17 4JA	Bali Hai, Harbour View, Whitehaven, CA28 9AD
			Proposed Driveway	