



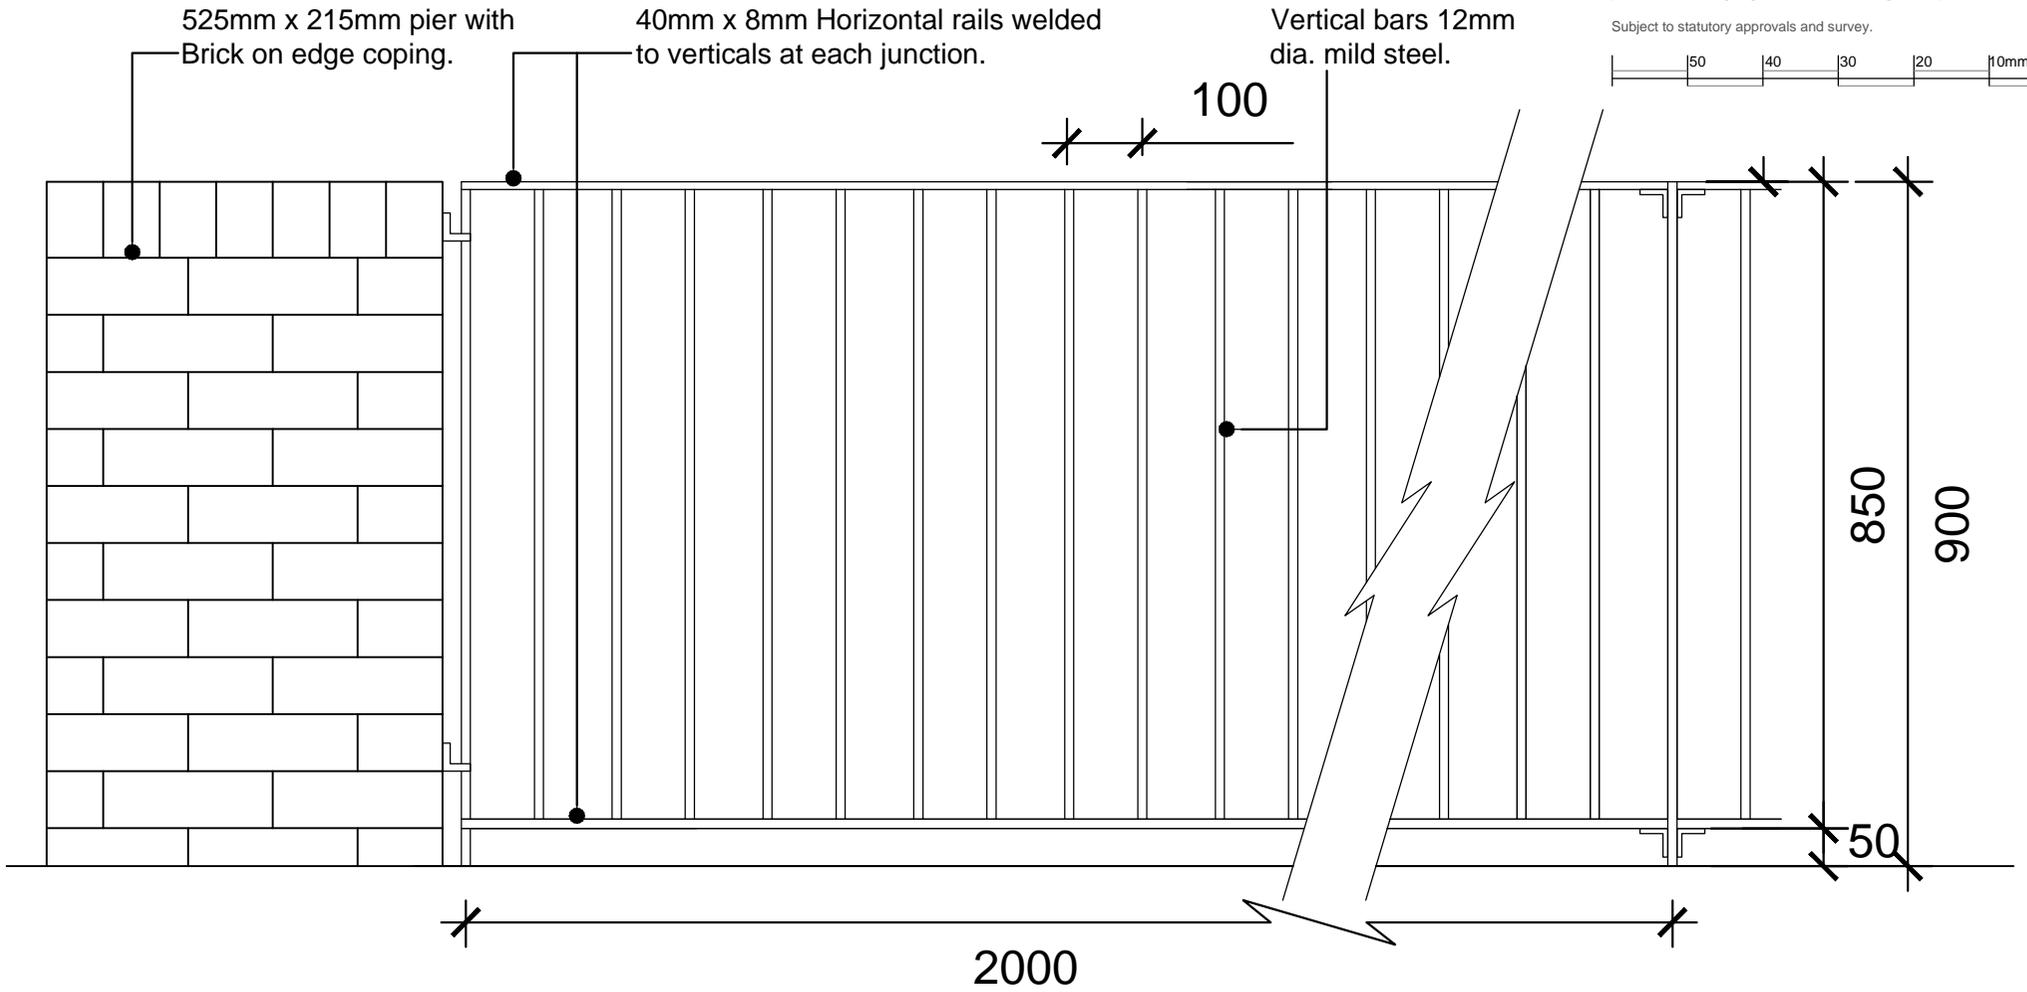

Notes:
 Sketch schemes may be based on plan information of unknown origin and is subject to verification and survey.
 Contractors must verify all dimensions on site before commencing any work or shop drawings. This drawing is not to be scaled. Use figured dimensions only.
 Building areas are liable to adjustment over the course of the design process due to ongoing construction detailing developments.

Subject to statutory approvals and survey.

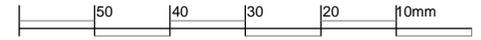

Railings to be galvanised and painted black.

B	Drawing Re-Titled.	16.05.19	DJR
A	Ball tops removed from detail.	27.10.14	DJB
revisions			
status			

project Non-Standard Details
 client Gleeson Homes & Regeneration
 title 900mm high Metal Railing



drawn djb checked al date 18.05.12 scale 1:10@A4
 job no 0282 drawing no NSD109 rev B

