


+

+

Notes:
Sketch schemes may be based on plan information of unknown origin and is subject to verification and survey.
Contractors must verify all dimensions on site before commencing any work or shop drawings. This drawing is not to be scaled. Use figured dimensions only.
Building areas are liable to adjustment over the course of the design process due to ongoing construction detailing developments.
Subject to statutory approvals and survey.

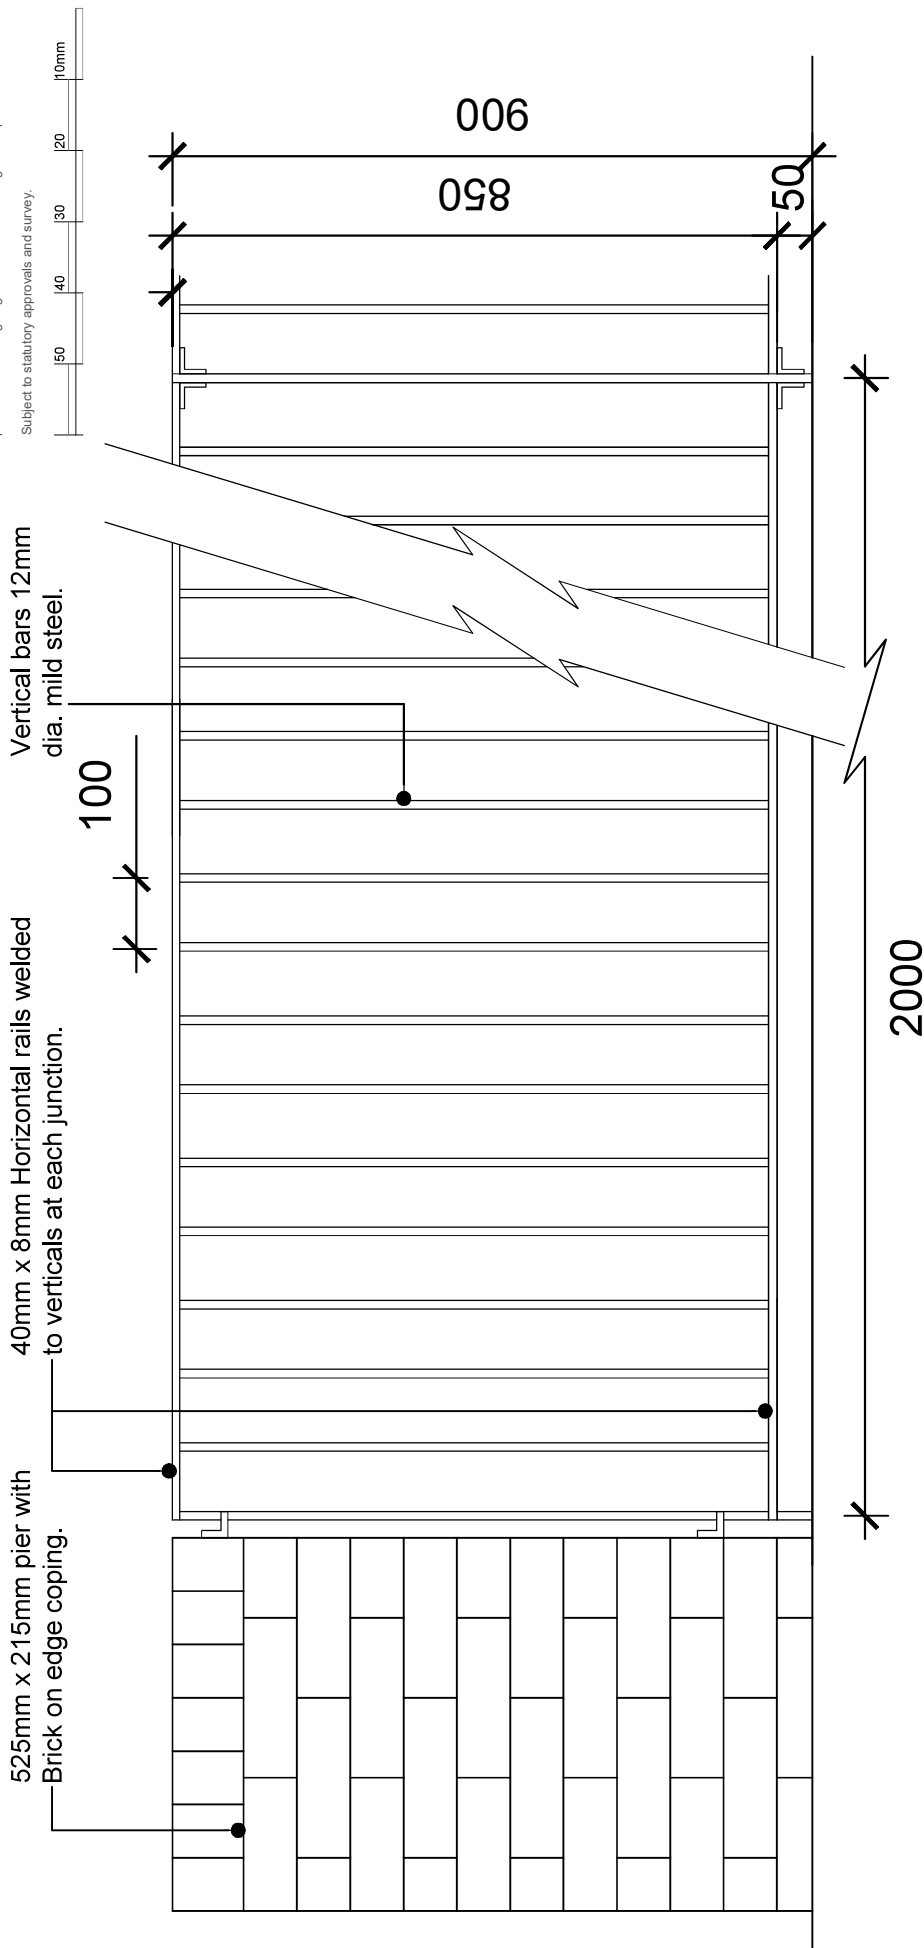

B Drawing Re-Titled. 16.05.19 DJR
A Ball tops removed from detail. 27.10.14 DJB

revisions

status

project Non-Standard Details


client Gleeson Homes & Regeneration

title NSD109B-900mm High Verticle Rail

drawn djb checked al date 18.05.12 scale 1:10@A4

job no 0282 drawing no NSD109 rev B

+

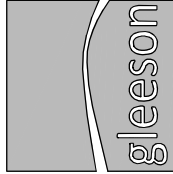

Railings to be galvanised and painted black.

+