

Notes:
Sketch schemes may be based on plan information of unknown origin and is subject to verification and survey.
Contractors must verify all dimensions on site before commencing any work or stop drawings. This drawing is not to be scaled. Use figured dimensions only.
Building areas are liable to adjustment over the course of the design process due to ongoing construction detailing developments.
Subject to statutory approvals and survey.



50

140

30

20

10mm

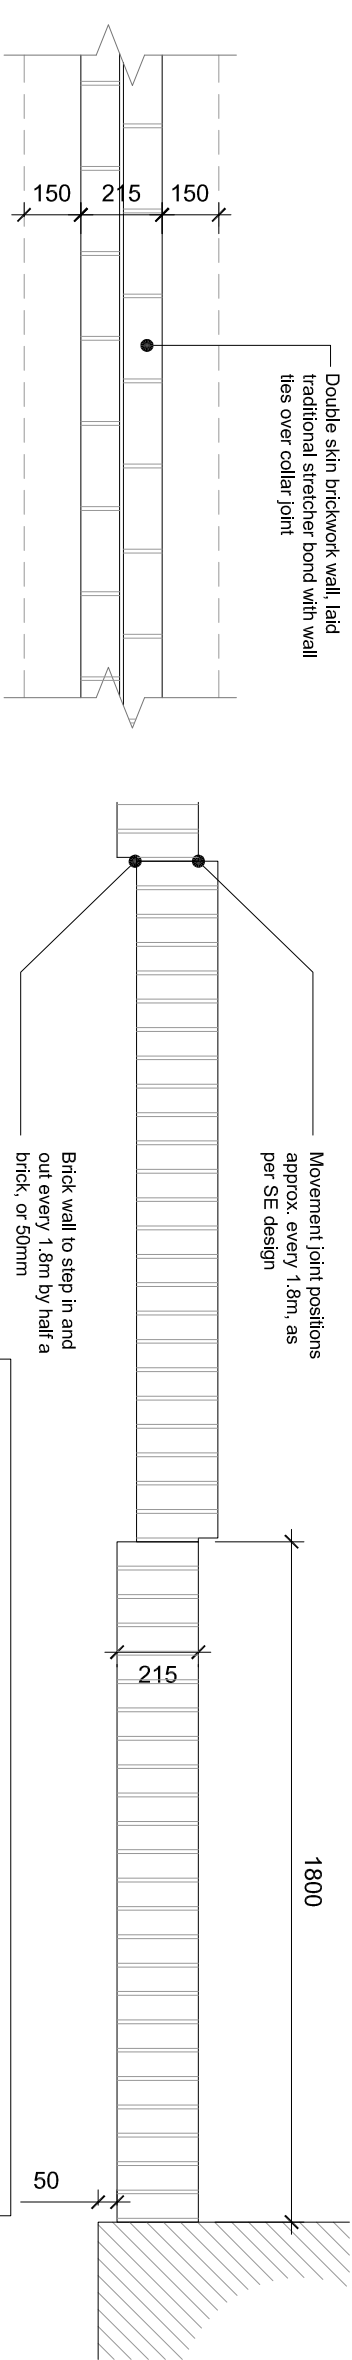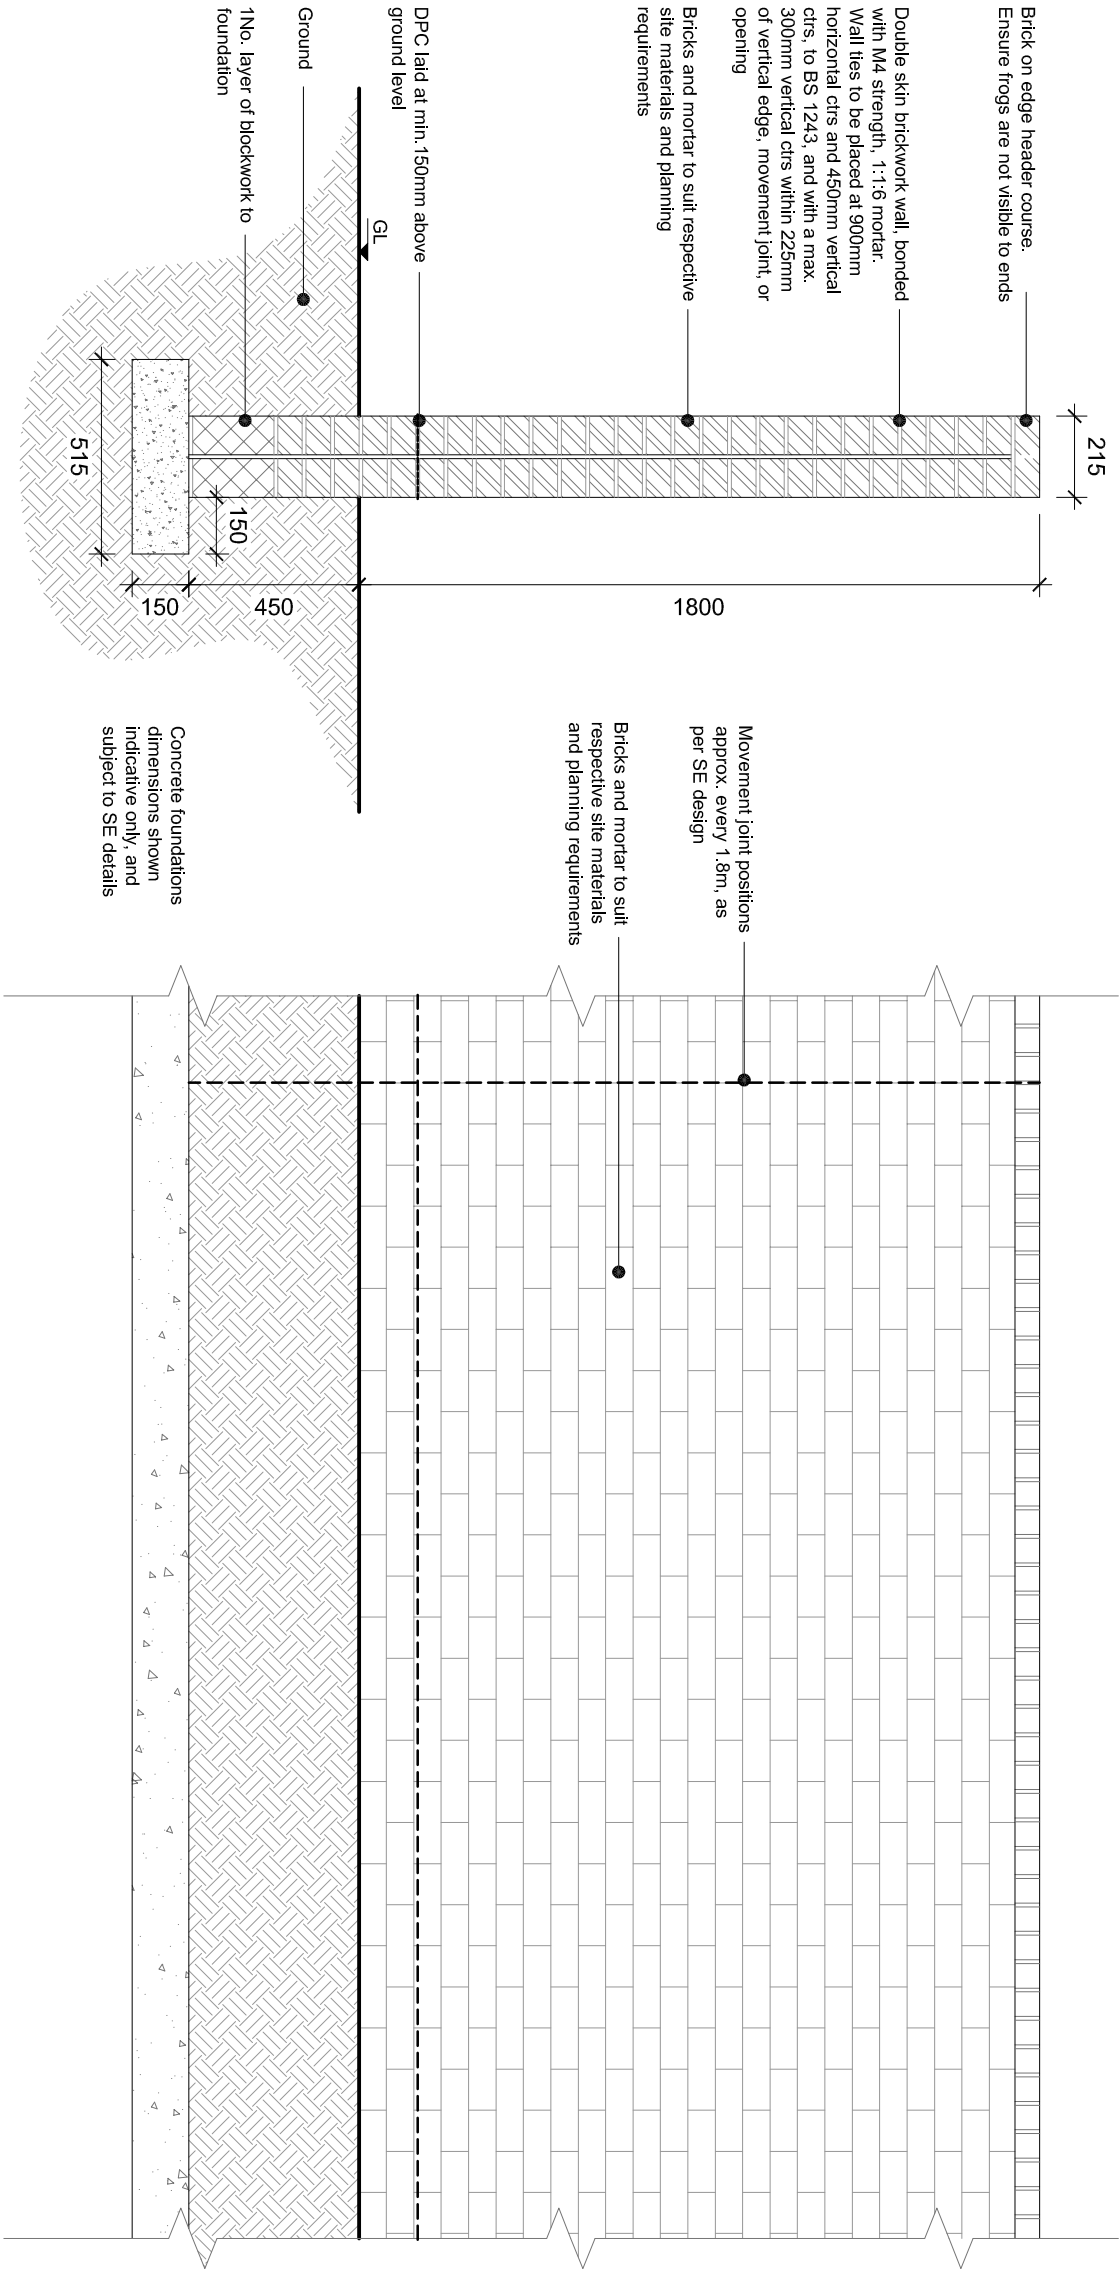

Concrete foundations
dimensions shown
indicative only, and
subject to SE details

TYPICAL PLAN 1:20

MOVEMENT JOINT PLAN 1:20

EXTERNAL WALLS TO BE CONFIRMED
ACCEPTABLE BY STRUCTURAL
ENGINEER, WITH ADDITIONAL
REINFORCEMENTS / PIERS /
FOUNDATIONS TO SUIT INDIVIDUAL
SITE'S GROUND CONDITIONS AND
LOAD REQUIREMENTS

edward architectural services ltd

prospect house 32 sovereign street leeds ls1 4bj t 0113 398 4000
www.aas-limited.co.uk

project Standard Details

client Gleeson Homes & Regeneration

title Boundary Treatments

1800mm High Brickwork Screen Wall

drawn ta checked ge date 23.04.12 scale 1:20@A3
job no 0282 drawing no SD-110 rev B