


SIDE ELEVATION (SW)

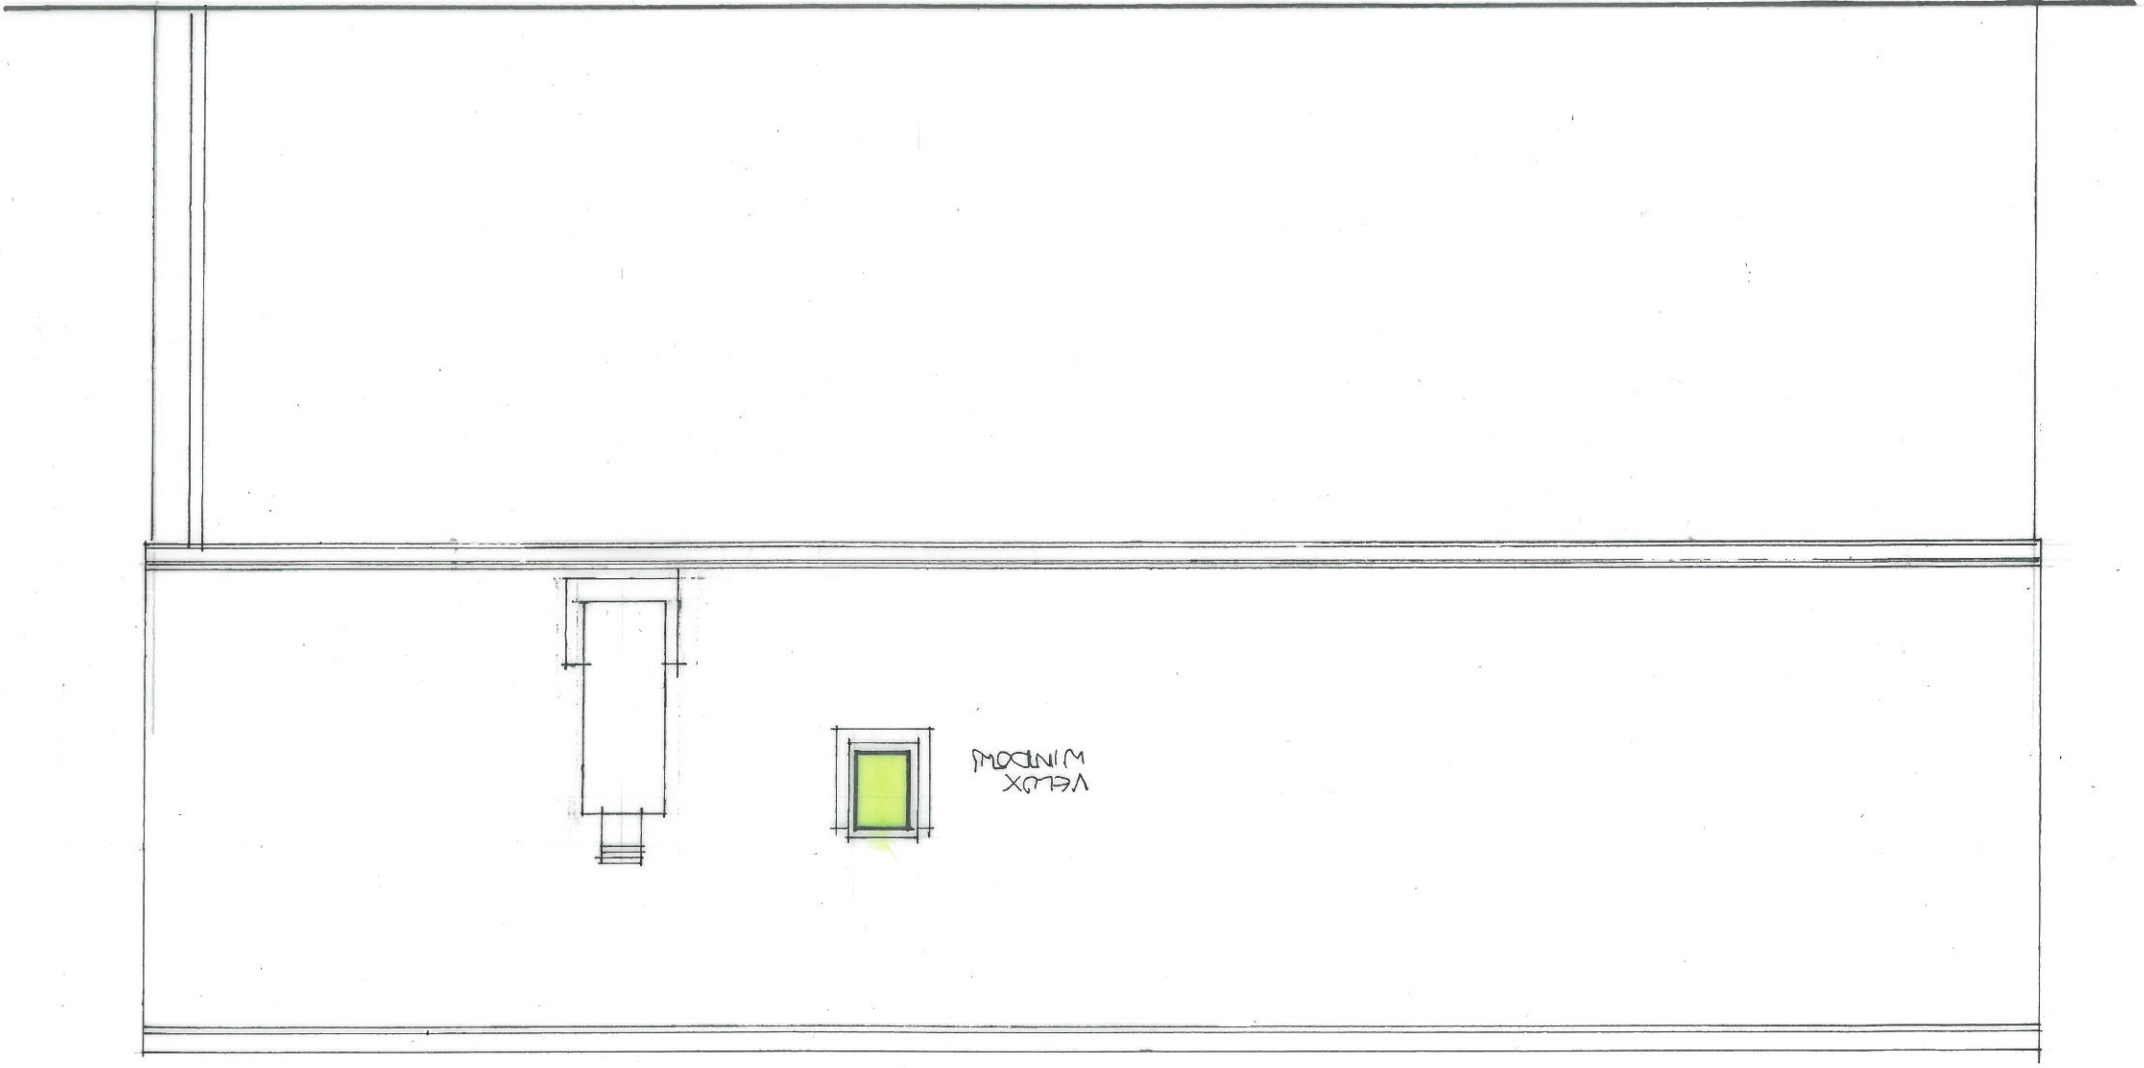

PROPOSED DOUBLE STOREY EXTENSION TO PROVIDE GARAGE,  
UTILITY, LOUNGE, BEDROOMS AND SINGLE STOREY EXTENSION TO  
PROVIDE SUN ROOM  
THE BUNGALOW, BIRKS ROAD, CLEATOR MOOR, CA25 5HS.  
FOR N. TOMLINSON AND R. KING  
PROPOSED ELEVATION  
SCALE 1:50  
MAY 2024  
NTRK/8