



ROTTINGTON ROAD, SANDWICH DWELLING for O.WEST


5 of 5

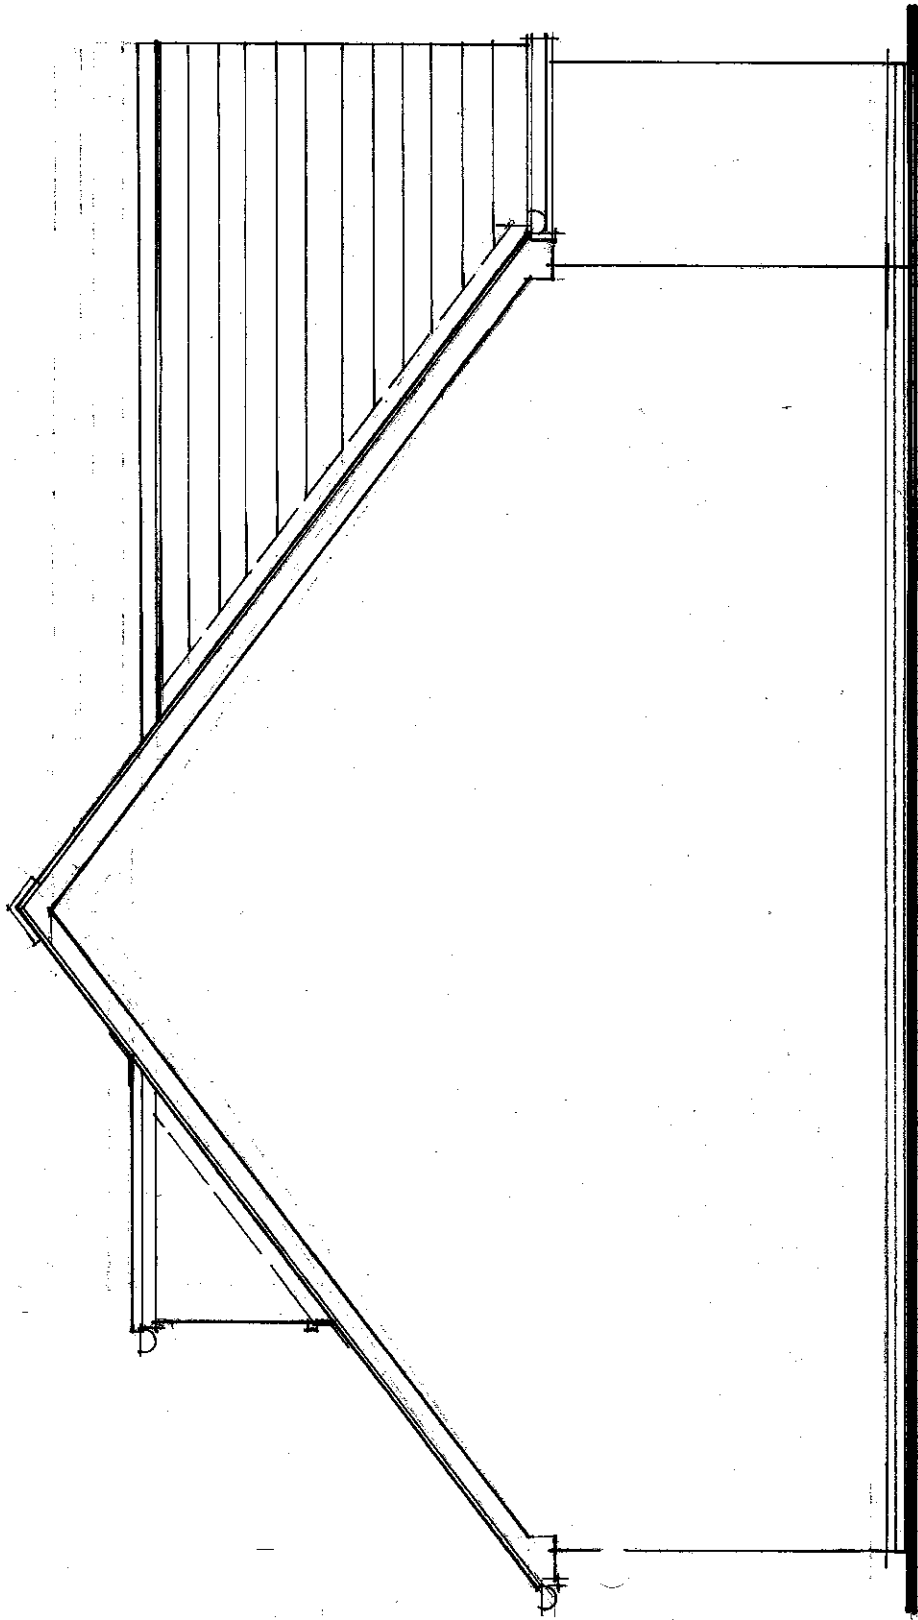

SIDE
ELEVATIONS 1:50

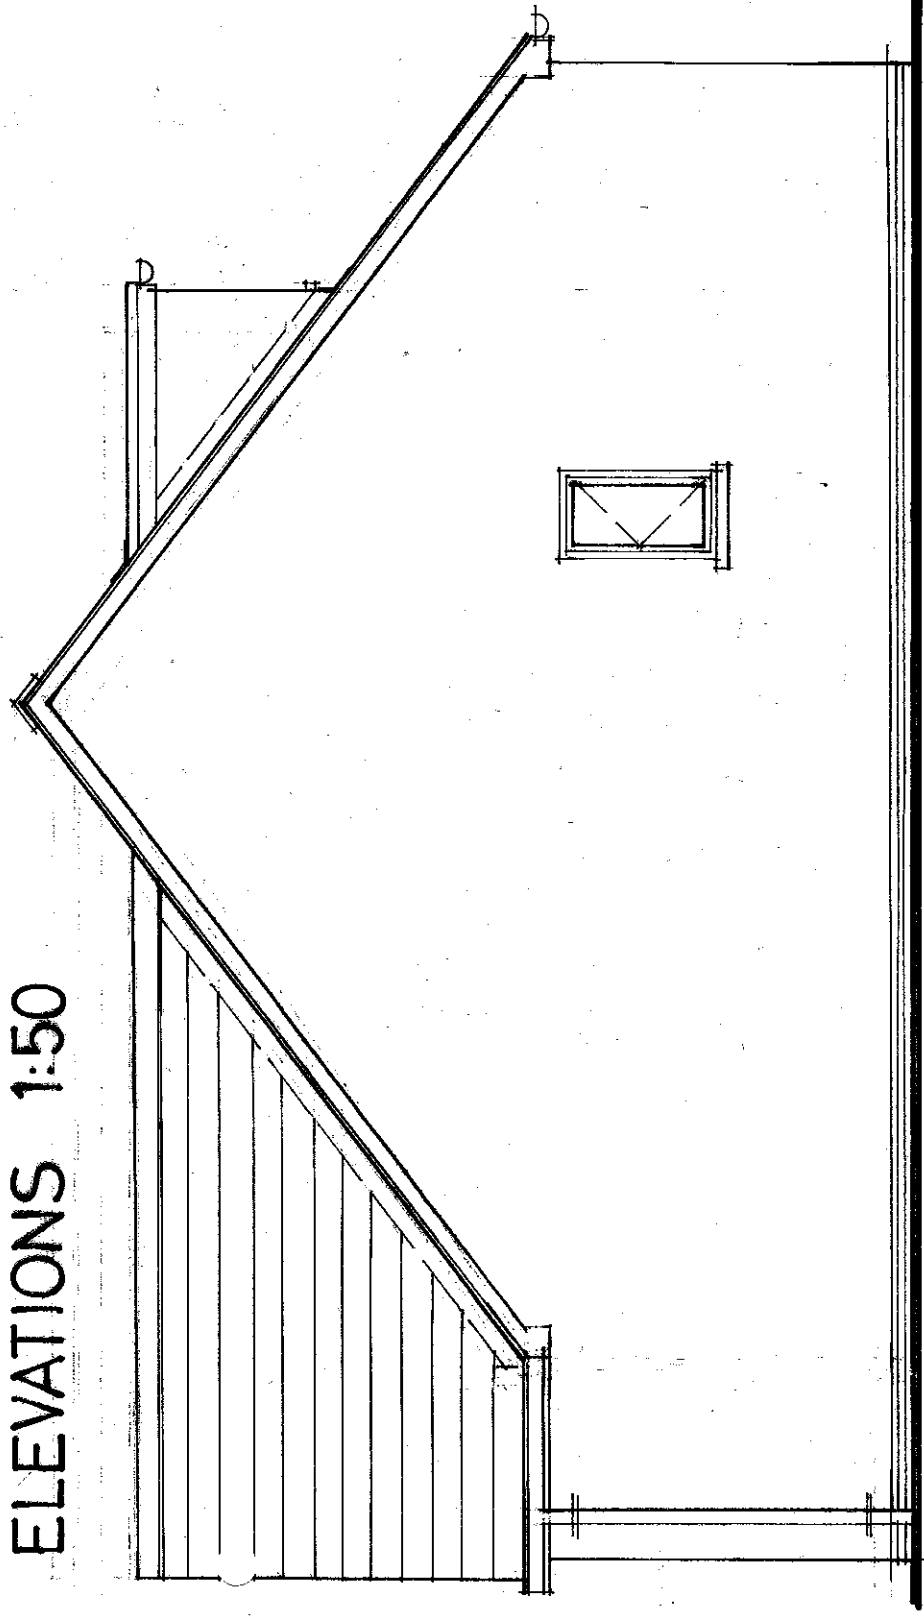

SIDE

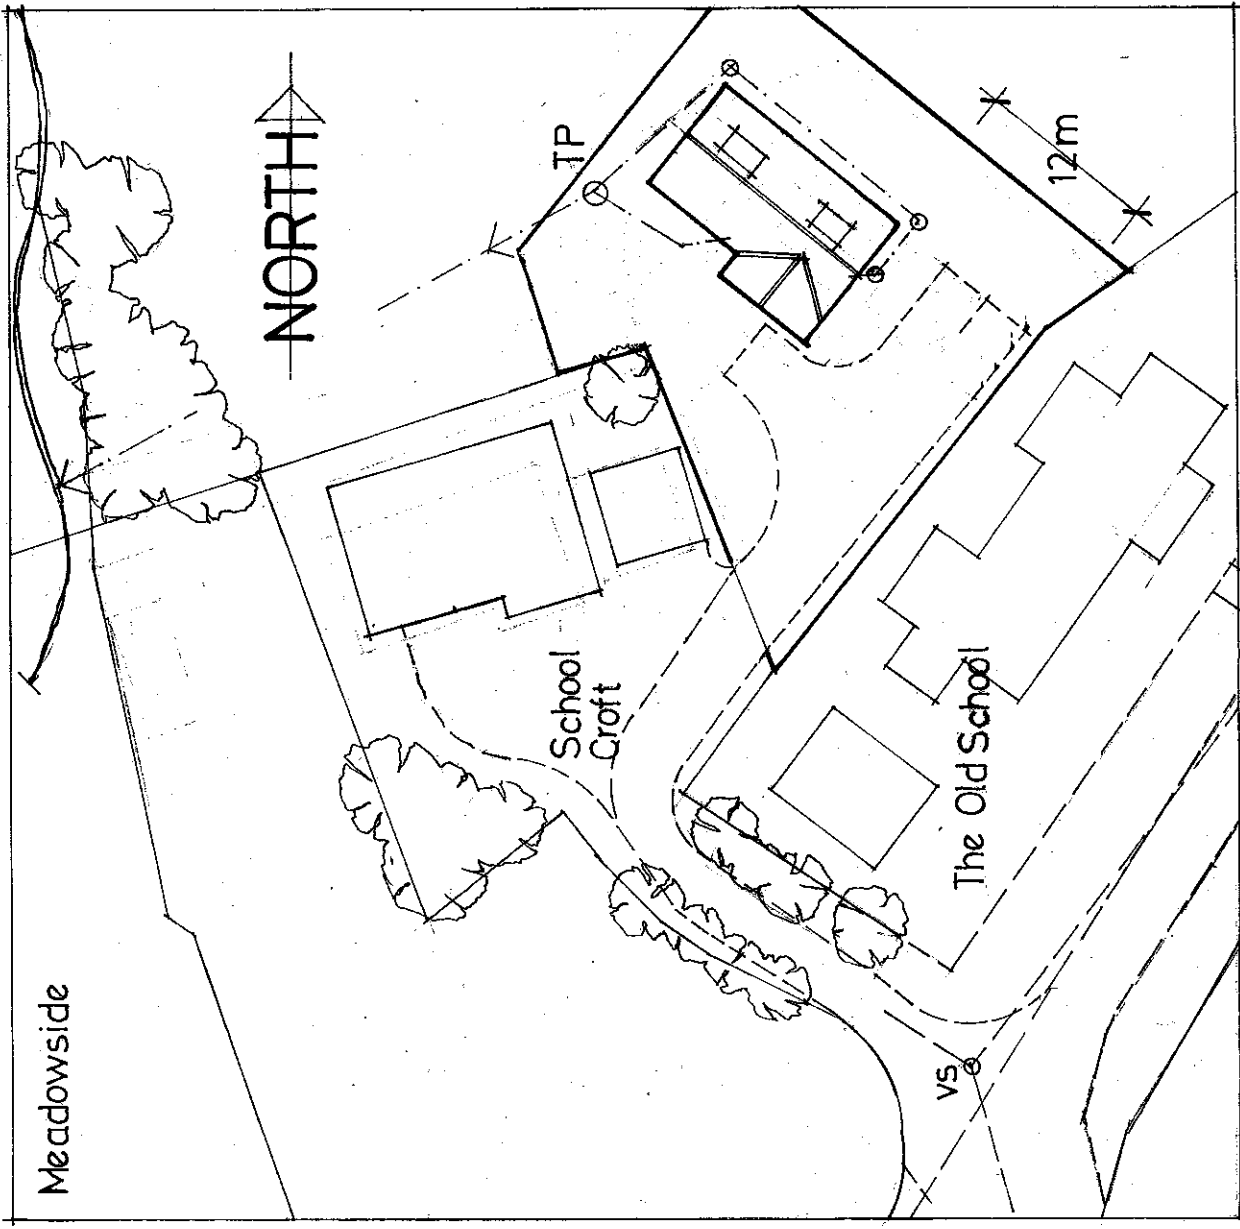

BLOCK PLAN 1:500

INDICATES PROPOSED DWELLING UPON PLOT WITH FOUL DRAINAGE SHOWN TO TREATMENT PLANT UNIT & SUBSEQUENT DISCHARGE TO ROTTINGTON BECK, TO ACCEPTANCE OF UNITED UTILITIES ETC. ACCESS IS VIA EXISTING SCHOOL CROFT ACCESS OFF ROTTINGTON ROAD, WITH PARKING & TURNING AREAS WITHIN PLOT. VS INDICATES POINT FOR VISIBILITY SPAY (2.4M X 7.0M. TO & L) IN BOTH DIRECTIONS ON UNCLASSIFIED ROTTINGTON ROAD - SEE AMENDED SITE PLAN. HEATING SYSTEM TANK (OIL/TANKS) TO BE POSITIONED TO REAR OF DUAL PARKING BAYS - TO MANAGER'S RECOMMENDATION.