



 One Stop Stores Ltd : 33-35 Lapstone Road, Millom LA18 4BT



+ implementing
your brand


15 Barnes Wallis Rd, Fareham
Hampshire PO15 5TT

Tel: 023 8023 2311
Web: www.innovatesigns.co.uk
Email: info@innovatesigns.co.uk

Client	One Stop Stores			Title	Proposal		Rev	Date	Description	Drw By
Site Name	Millom, Lapstone Road			Date	16/09/2024		A	14/02/24	Initial visual	IW
Job No.	23834	Epos Code	6737	Drawn	IW		B	16/02/24	Size : ACM/VW, images ACM [A]	IW
Proj Type	Franchise			Approved	23/09/24	SR	C	16/09/24	Update fonts fascia etc, ATM, T&Cs, internal images for graphics	IW
PM	-- --	Des. SR	OS PM : SB	Drwg No.	C		-	-	-	-

This drawing is for approval purposes.
Please check all details noted on the drawing including spelling, and provide written confirmation of your approval to an **Innovate Signs Project Manager**. Once approved production will commence based on the approved drawing. Any changes made after production has begun will incur an additional cost.

Proposed Site Signage	Grocery / Mid Affluence				
ITEM (1) - FASCIA See specification page for detail. A. size: 9,450mm x 1000mm x 55mm	ITEM (2) - PROJECTING SIGN Aluminium signcase finished red. Opal acrylic faces on both sides of sign (sign is double sided) with face applied digitally printed graphics. Internally illuminated by LED's. size: 940mm x 610mm x 150mm	ITEM (3) - ACM/VW PANEL Aluminium composite panels with digitally printed vinyl image to face of the panel and wrapped around edge A. size: 900mm x 1045mm B. size: 845mm x 1535mm <i>[vinyl Free Cash withdrawals]</i>	ITEM (4) - ACM PANEL Aluminium composite panels with digitally printed image to face of the panel. A. size: 1795mm x 2085mm B. size: 980mm x 1085mm [Blue] C. size: 980mm x 800mm [Blue]	ITEM (5) - F/ACM NovaSlim frame finished RAL 7016 with digitally printed ACM panel A. size: 800mm x 1600mm ITEM (6) - ATM T&Cs Clip Frame Silver clip frame displaying T&Cs information for ATM use. Required for legal purposes size: 326mm x 239mm H	ITEM (7) - MANIFESTATION Window manifestation size: to suit area ITEM (8) - POSTER CASES Lockable poster cases, anodised silver - 1 off size: 580mm x 835mm

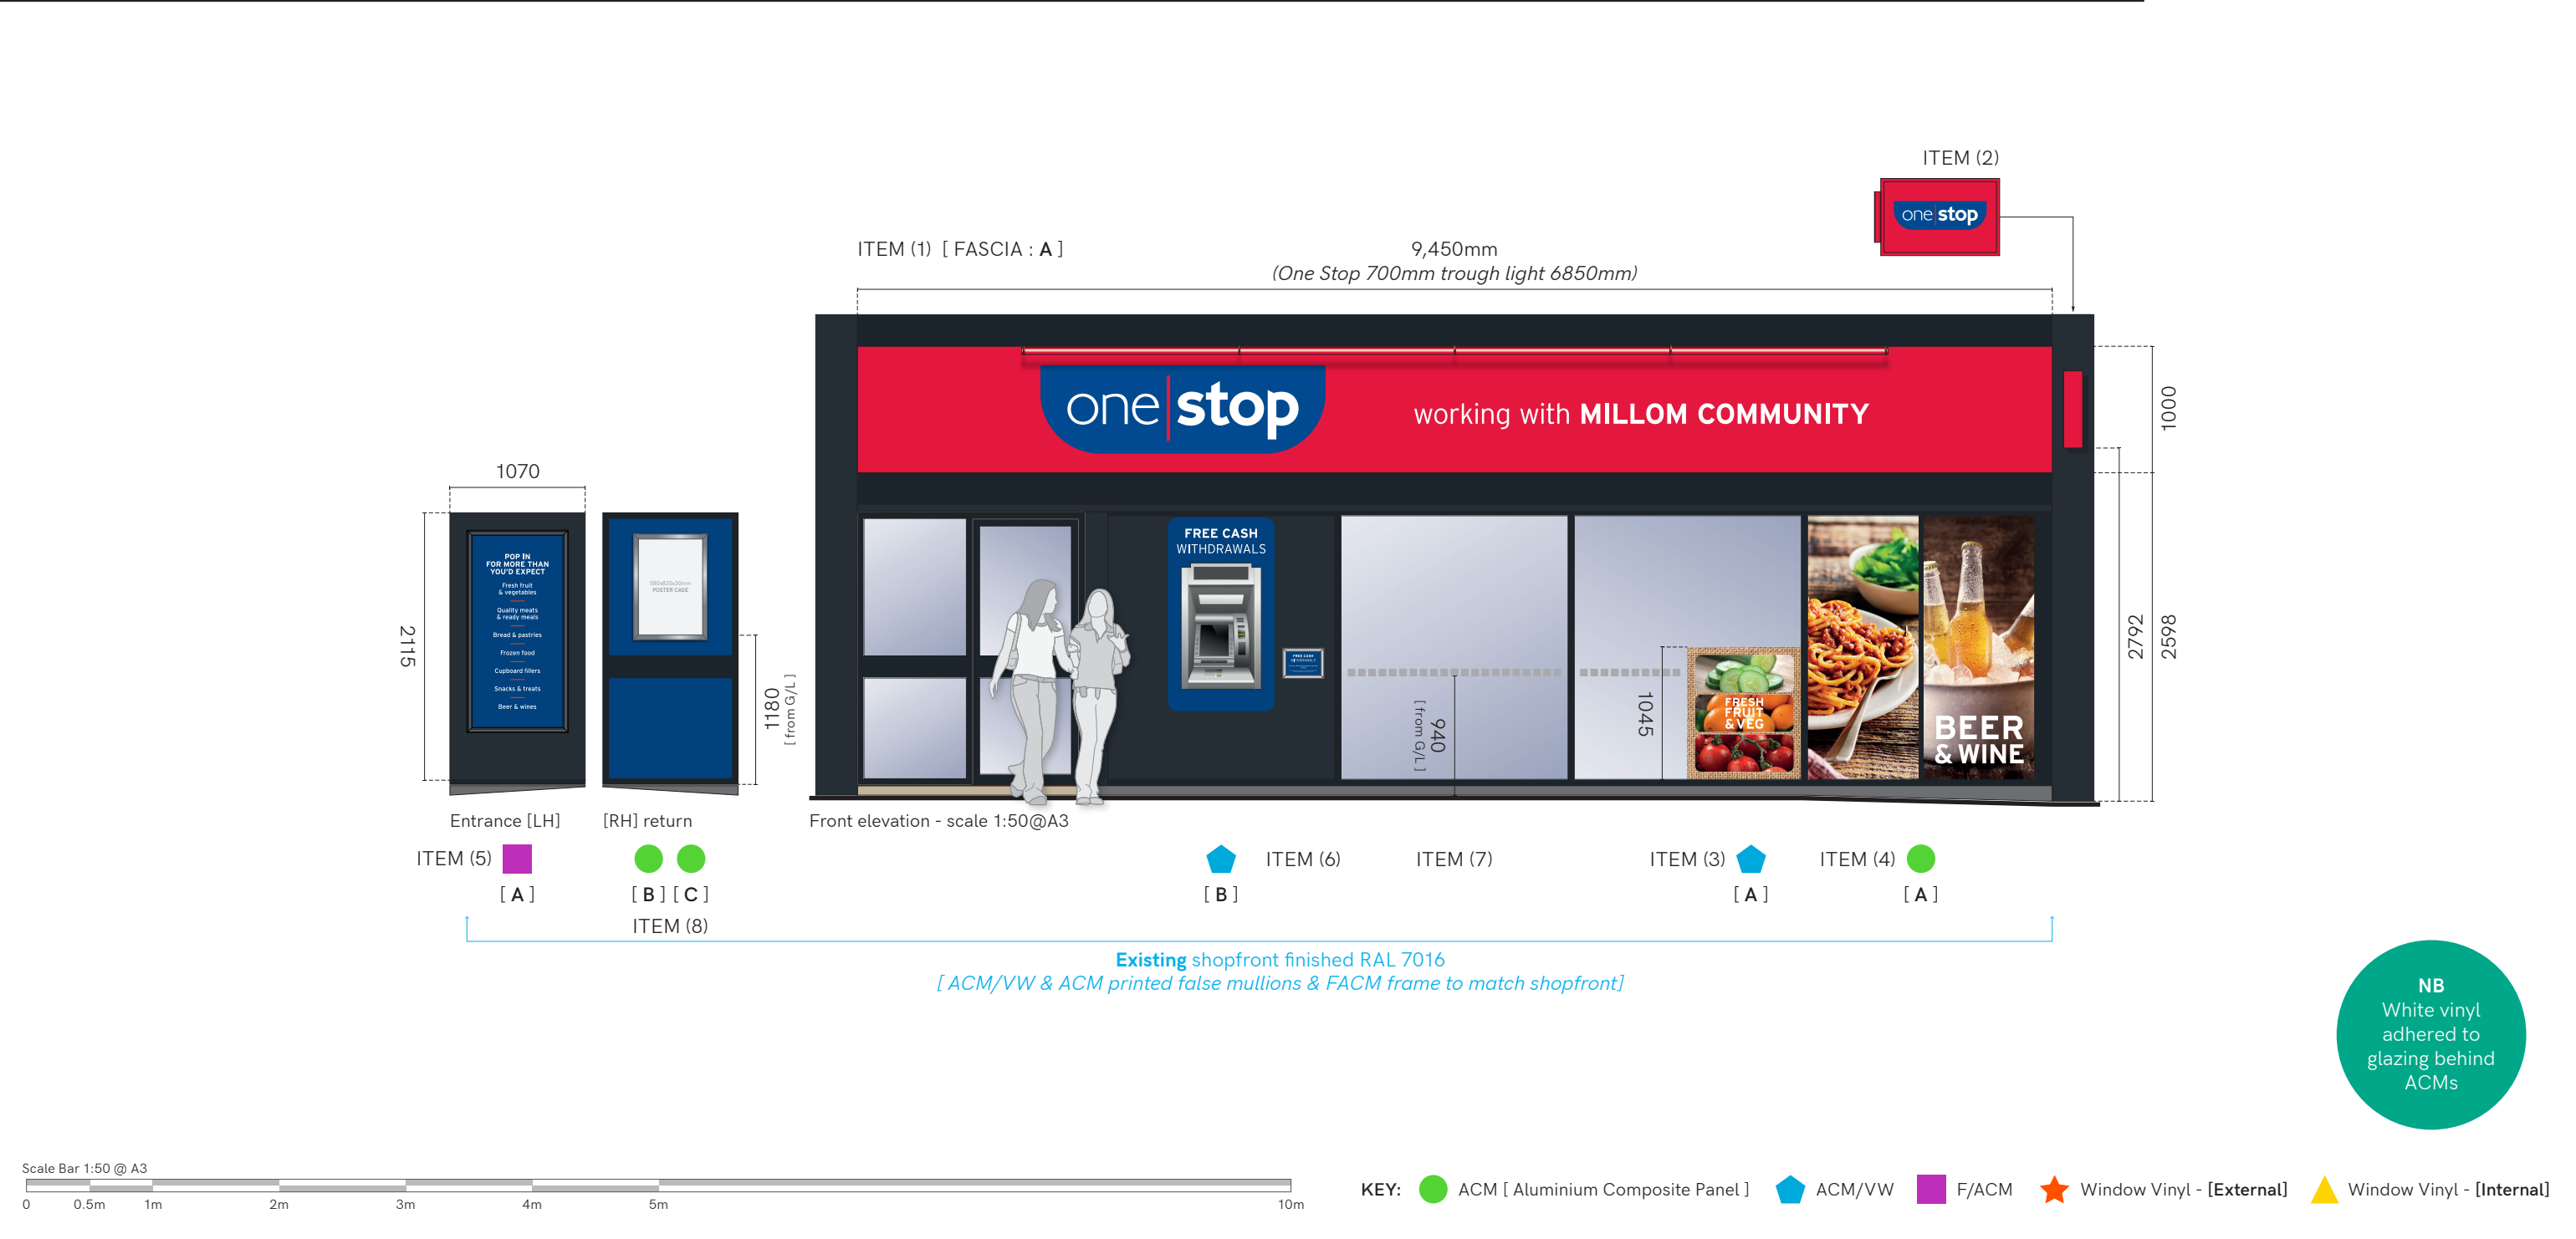

NB
White vinyl
adhered to
glazing behind
ACMs

innovate
signs


+ implementing
your brand

15 Barnes Wallis Rd, Fareham
Hampshire PO15 5TT

Tel: 023 8023 2311
Web: www.innovatesigns.co.uk
Email: info@innovatesigns.co.uk


Client	One Stop Stores			Title	Proposal		Rev	Date	Description	Drw By
Site Name	Millom, Lapstone Road			Date	16/09/2024		A	14/02/24	Initial visual	IW
Job No.	23834	Epos Code	6737	Drawn	IW		B	16/02/24	Size : ACM/VW, images ACM [A]	IW
Proj Type	Franchise			Approved	23/09/24	SR	C	16/09/24	Update fonts fascia etc, ATM, T&Cs, internal images for graphics	IW
PM	-- --	Des. SR	OS PM : SB	Drwg No.	C		-	-	-	-

This drawing is for approval purposes.
Please check all details noted on the drawing including spelling, and provide written confirmation of your approval to an **Innovate Signs Project Manager**. Once approved production will commence based on the approved drawing. Any changes made after production has begun will incur an additional cost.

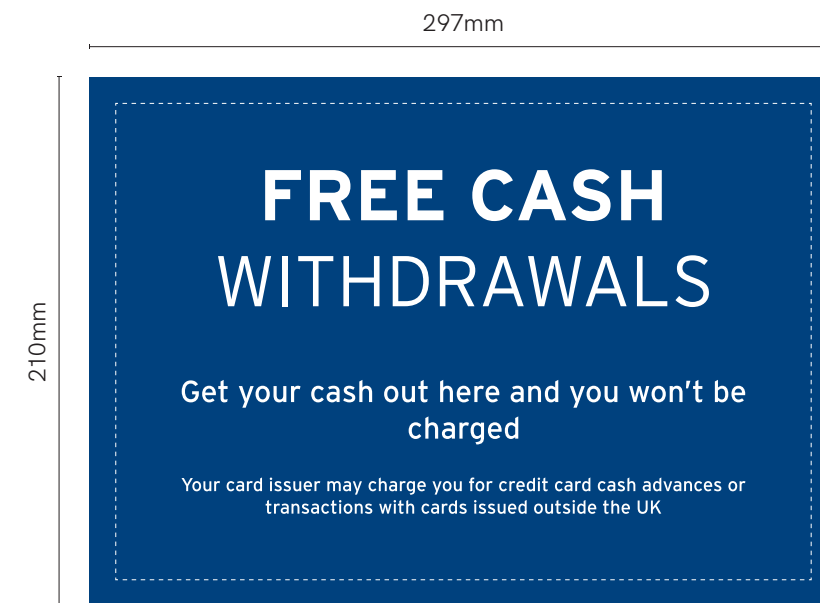

Font : Interstate Bold
Blue : C100-M66-Y0-K34

<div>15 Barnes Wallis Rd, Fareham Hampshire PO15 5TT</div> <div>Tel: 023 8023 2311</div> <div>Web: www.innovatesigns.co.uk</div> <div>Email: info@innovatesigns.co.uk</div>	Client	One Stop Stores			Title	Proposal		Rev	Date	Description	Drw By	<div>This drawing is for approval purposes.</div> <div>Please check all details noted on the drawing including spelling, and provide written confirmation of your approval to an Innovate Signs Project Manager. Once approved production will commence based on the approved drawing. Any changes made after production has begun will incur an additional cost.</div>
	Site Name	Millom, Lapstone Road			Date	16/09/2024		A	14/02/24	Initial visual	IW	
	Job No.	23834	Epos Code	6737	Drawn	IW		B	16/02/24	Size : ACM/VW, images ACM [A]	IW	
	Proj Type	Franchise			Approved	23/09/24	SR	C	16/09/24	Update fonts fascia etc, ATM, T&Cs, internal images for graphics	IW	
	PM	-- --	Des. SR	OS PM : SB	Drwg No.	C		-	-	-	-	

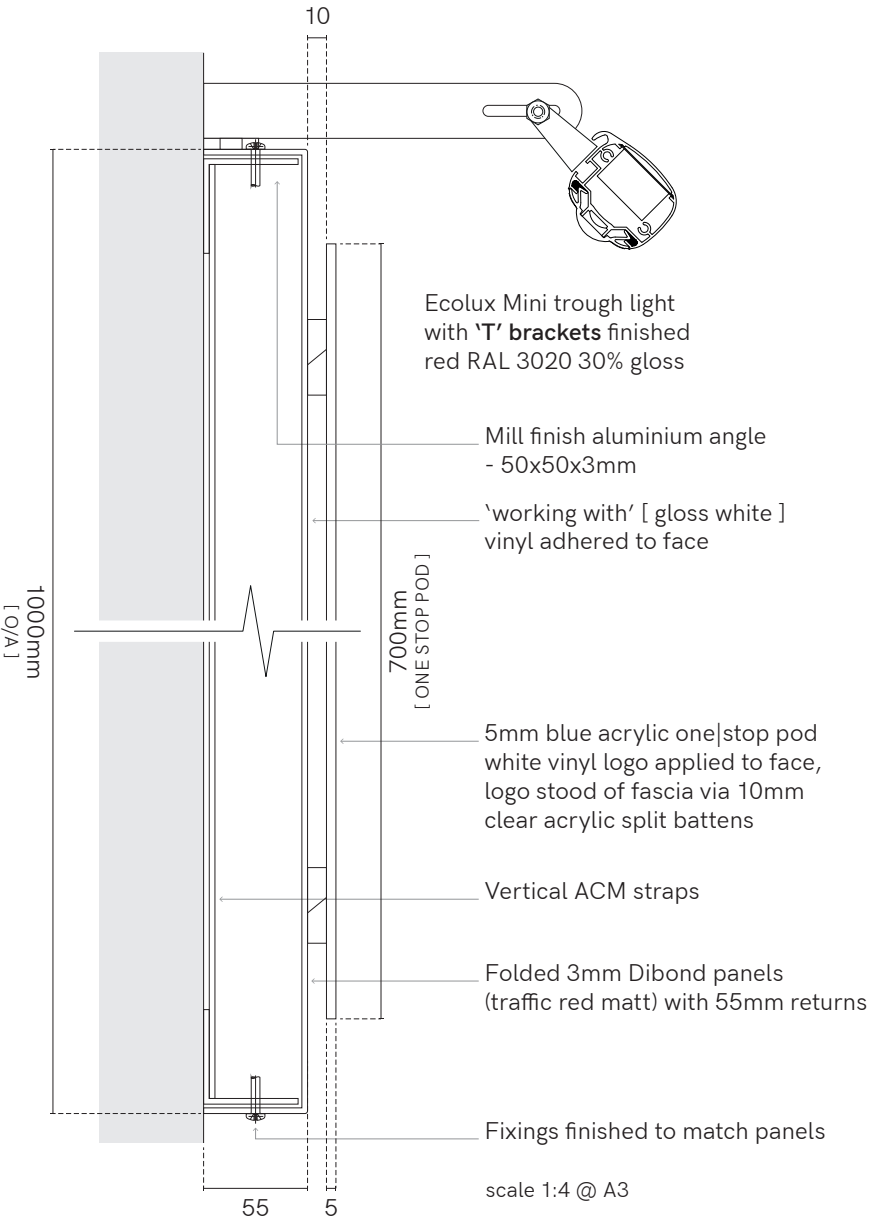




SECTION DETAILS



[FASCIA : A]

9,450mm

T1 : 6850

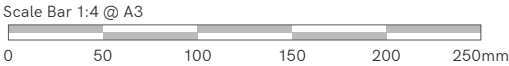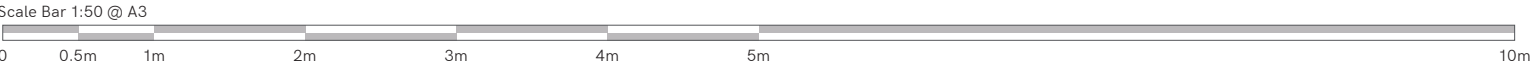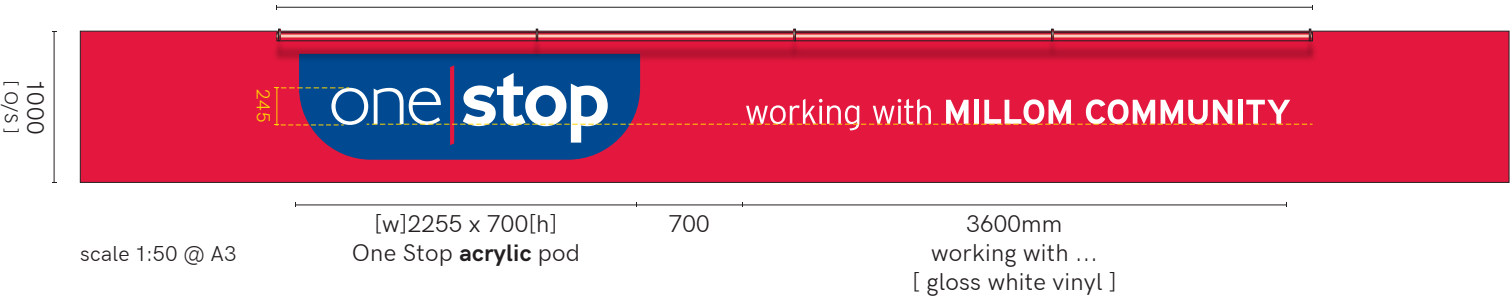


+ implementing your brand

15 Barnes Wallis Rd, Fareham
Hampshire PO15 5TT


Tel: 023 8023 2311
Web: www.innovatesigns.co.uk
Email: info@innovatesigns.co.uk

Client	One Stop Stores				Title	Proposal	Rev	Date	Description	Drw By
Site Name	Millom, Lapstone Road				Date	16/09/2024	A	14/02/24	Initial visual	IW
Job No.	23834	Epos Code	6737		Drawn	IW	B	16/02/24	Size : ACM/VW, images ACM [A]	IW
Proj Type	Franchise				Approved	23/09/24	SR	C	16/09/24	Update fonts fascia etc, ATM, T&Cs, internal images for graphics
PM	-- --	Des. SR	OS PM : SB		Drwg No.	C	-	-	-	-

This drawing is for approval purposes.
Please check all details noted on the drawing including spelling, and provide written confirmation of your approval to an **Innovate Signs Project Manager**. Once approved production will commence based on the approved drawing. Any changes made after production has begun will incur an additional cost.

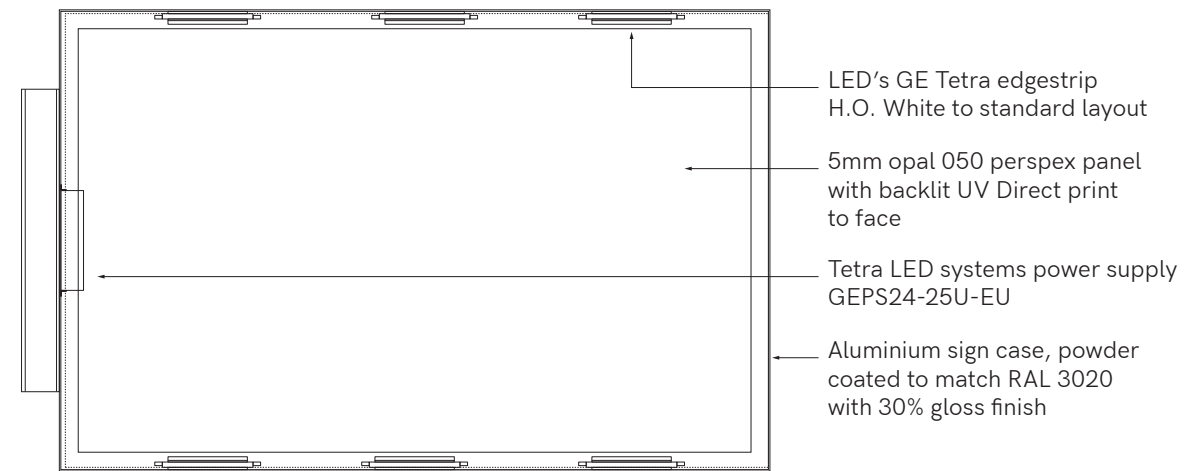


Scale 1:10 @ A3

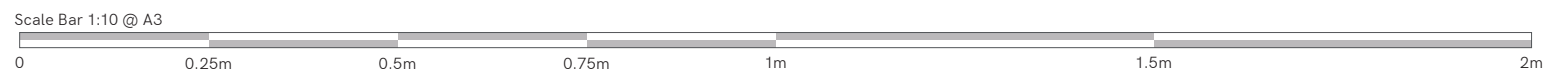




One Stop Stores Ltd : 33-35 Lapstone Road, Millom LA18 4BT

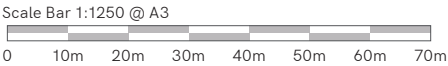

This Plan includes the following Licensed Data: OS MasterMap Colour PDF Location Plan by the Ordnance Survey National Geographic Database and incorporating surveyed revision available at the date of production. Reproduction in whole or in part is prohibited without the prior permission of Ordnance Survey. The representation of a road, track or path is no evidence of a right of way. The representation of features, as lines is no evidence of a property boundary. © Crown copyright and database rights, 2024. Ordnance Survey - 0100031673

OS_MasterMap_Colour_A4_1_1_250_4ha_PDF_Location_Plan_976006_1236719

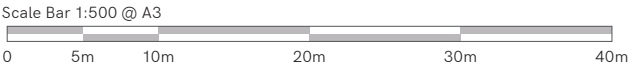

+implementing
your brand

15 Barnes Wallis Rd, Fareham
Hampshire PO15 5TT

Tel: 023 8023 2311
Web: www.innovatesigns.co.uk
Email: info@innovatesigns.co.uk

Client	One Stop Stores			Title	Proposal		Rev	Date	Description	Drw By
Site Name	Millom, Lapstone Road			Date	16/09/2024		A	14/02/24	Initial visual	IW
Job No.	23834	Epos Code	6737	Drawn	IW		B	16/02/24	Size : ACM/VW, images ACM [A]	IW
Proj Type	Franchise			Approved	23/09/24	SR	C	16/09/24	Update fonts fascia etc, ATM, T&Cs, internal images for graphics	IW
PM	-- --	Des. SR	OS PM : SB	Drwg No.	C		-	-	-	-

This drawing is for approval purposes.
Please check all details noted on the drawing including spelling, and provide written confirmation of your approval to an **Innovate Signs Project Manager**. Once approved production will commence based on the approved drawing. Any changes made after production has begun will incur an additional cost.