



 One Stop Stores Ltd : 33-35 Lapstone Road, Millom LA18 4BT



+ implementing
your brand

15 Barnes Wallis Rd, Fareham
Hampshire PO15 5TT

Tel: 023 8023 2311
Web: www.innovatesigns.co.uk
Email: info@innovatesigns.co.uk

Client	One Stop Stores			Title	Proposal		Rev	Date	Description	Drw By
Site Name	Millom, Lapstone Road			Date	05/02/2025		A	14/02/24	Initial visual	IW
Job No.	23834	Epos Code	6773	Drawn	IW		B	16/02/24	Size : ACM/VW, images ACM [A]	IW
Proj Type	Franchise [New]			Approved	23/09/24	SR	C	16/09/24	Update fonts fascia etc, ATM, T&Cs, internal images for graphics	IW
PM	NR --	Des. SR	OS PM : SB	Drwg No.	D		D	05/02/25	Projecting sign - non-illuminated	IW

This drawing is for approval purposes.
Please check all details noted on the drawing including spelling, and provide written confirmation of your approval to an **Innovate Signs Project Manager**. Once approved production will commence based on the approved drawing. Any changes made after production has begun will incur an additional cost.



A. size: 9,450mm x 1000mm x 55mm

size: 940mm x 610mm x 150mm

[vinyl Free Cash withdrawals]


C. size: 980mm x 800mm [Blue]

size: 326mm x 239mm H

size: 580mm x 835mm




NB
White vinyl
adhered to
glazing behind
ACMs

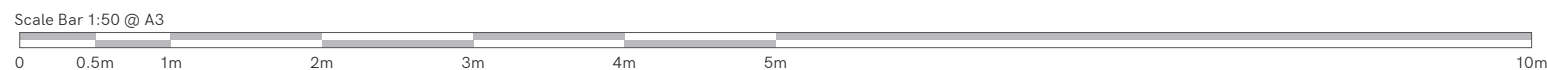


KEY:  ACM [Aluminium Composite Panel]  ACM/VW  F/ACM  Window Vinyl - [External]  Window Vinyl - [Internal]

<div>15 Barnes Wallis Rd, Fareham Hampshire PO15 5TT</div> <div>Tel: 023 8023 2311</div> <div>Web: www.innovatesigns.co.uk</div> <div>Email: info@innovatesigns.co.uk</div>	Client	One Stop Stores			Title	Proposal		Rev	Date	Description	Drw By	<div>This drawing is for approval purposes.</div> <div>Please check all details noted on the drawing including spelling, and provide written confirmation of your approval to an Innovate Signs Project Manager. Once approved production will commence based on the approved drawing. Any changes made after production has begun will incur an additional cost.</div>
	Site Name	Millom, Lapstone Road			Date	05/02/2025		A	14/02/24	Initial visual	IW	
	Job No.	23834	Epos Code	6773	Drawn	IW		B	16/02/24	Size : ACM/VW, images ACM [A]	IW	
	Proj Type	Franchise [New]			Approved	23/09/24	SR	C	16/09/24	Update fonts fascia etc, ATM, T&Cs, internal images for graphics	IW	
	PM	NR --	Des. SR	OS PM : SB	Drwg No.	D		D	05/02/25	Projecting sign - non-illuminated	IW	


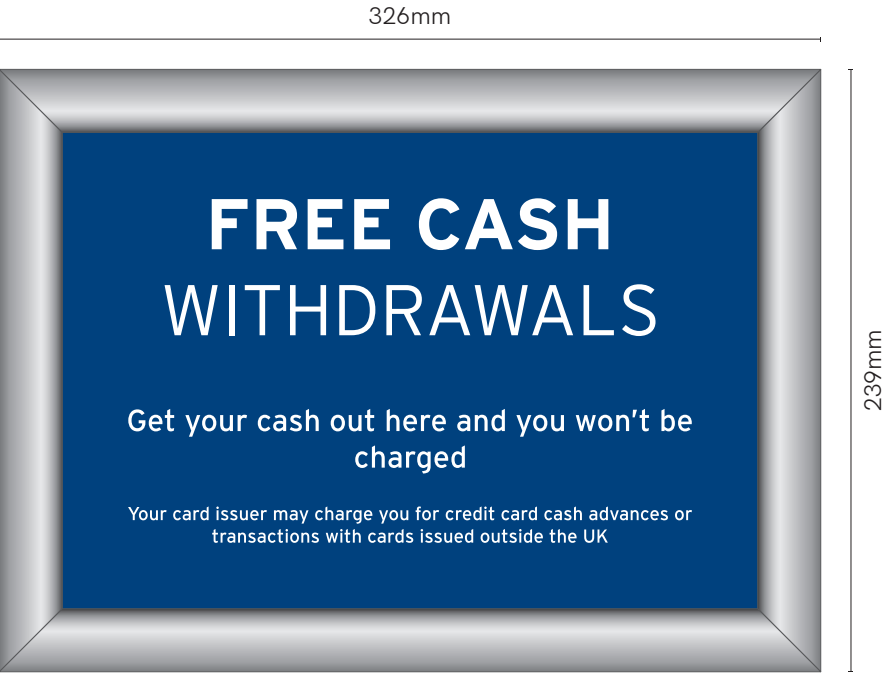


Snap frame displaying T&Cs information for ATM use.
Required for legal purposes

Font : **Interstate Bold**
Blue : C100-M66-Y0-K34

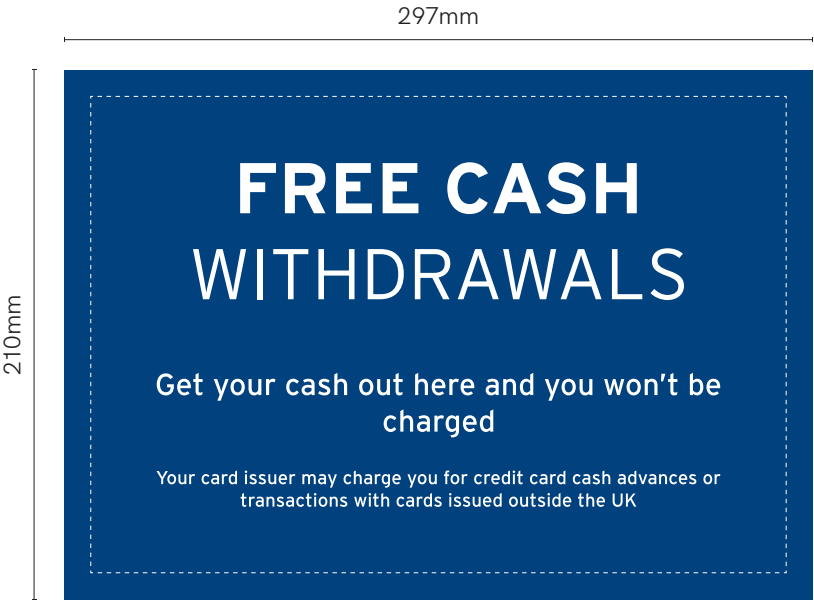




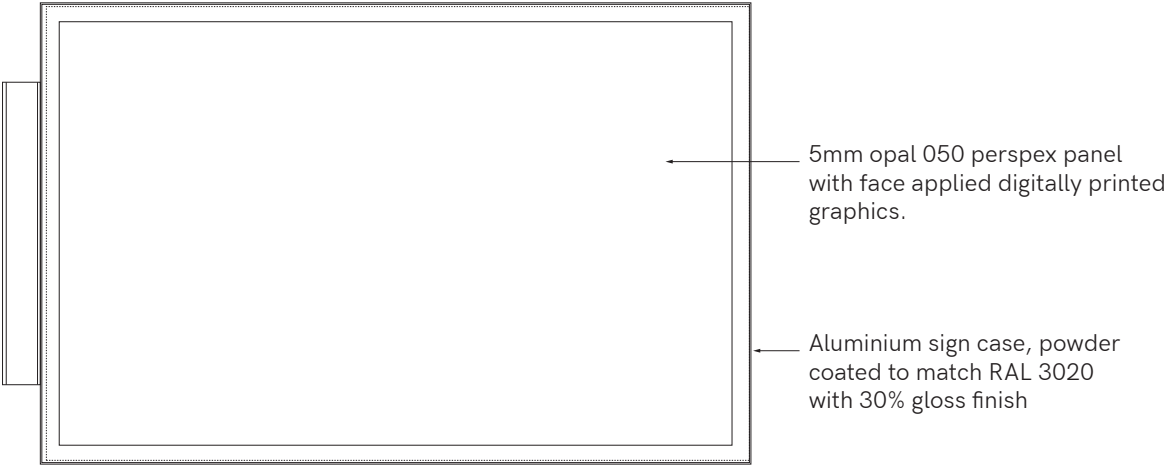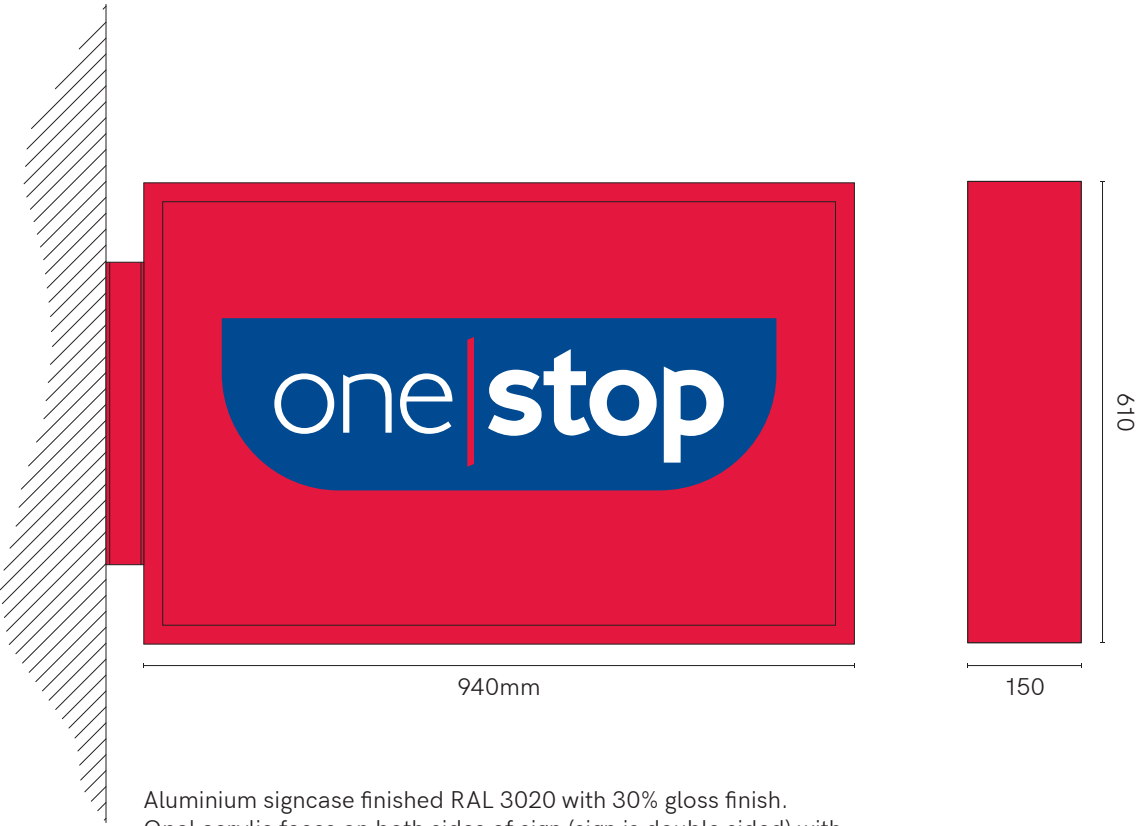

Aluminium signcase finished RAL 3020 with 30% gloss finish.
Opal acrylic faces on both sides of sign (sign is double sided) with
face applied digitally printed graphics.
[NON-ILLUMINATED]

Scale 1:10 @ A3

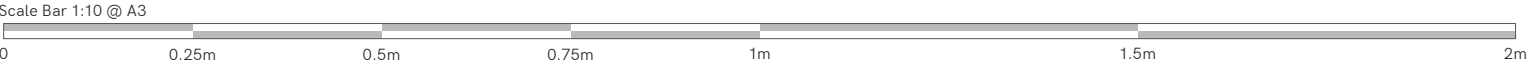

<div> + implementing your brand</div>	<div>15 Barnes Wallis Rd, Fareham Hampshire PO15 5TT</div> <div>Tel: 023 8023 2311 Web: www.innovatesigns.co.uk Email: info@innovatesigns.co.uk</div>	Client	One Stop Stores			Title	Proposal	Rev	Date	Description	Drw By	<div>This drawing is for approval purposes. Please check all details noted on the drawing including spelling, and provide written confirmation of your approval to an Innovate Signs Project Manager. Once approved production will commence based on the approved drawing. Any changes made after production has begun will incur an additional cost.</div>
		Site Name	Millom, Lapstone Road			Date	05/02/2025	A	14/02/24	Initial visual	IW	
		Job No.	23834	Epos Code	6773	Drawn	IW		B	16/02/24	Size : ACM/VW, images ACM [A]	IW
		Proj Type	Franchise [New]			Approved	23/09/24	SR	C	16/09/24	Update fonts fascia etc, ATM, T&Cs, internal images for graphics	IW
		PM	NR --	Des. SR	OS PM : SB	Drwg No.	D		D	05/02/25	Projecting sign - non-illuminated	IW

The map illustrates the urban layout of the Lapstone area. Key streets include Lapstone Road, St George's Terrace, Crown Street, and Market Square. A red rectangle highlights a property on St George's Terrace, numbered 33 to 35. Other labeled buildings include the Church, Club, Library, Bradbury Centre, and Lapstone House. A north arrow is positioned in the top left corner.

EMAPSITE™



Scale Bar 1:500 @ A3

A horizontal scale bar with a total length of 40 meters. It is divided into segments of 5 meters each, marked with vertical lines and labels: 0, 5m, 10m, 20m, 30m, and 40m. The bar has a light gray background with darker gray segments.