
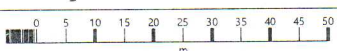


Underhill Cottage, LA18 5HE

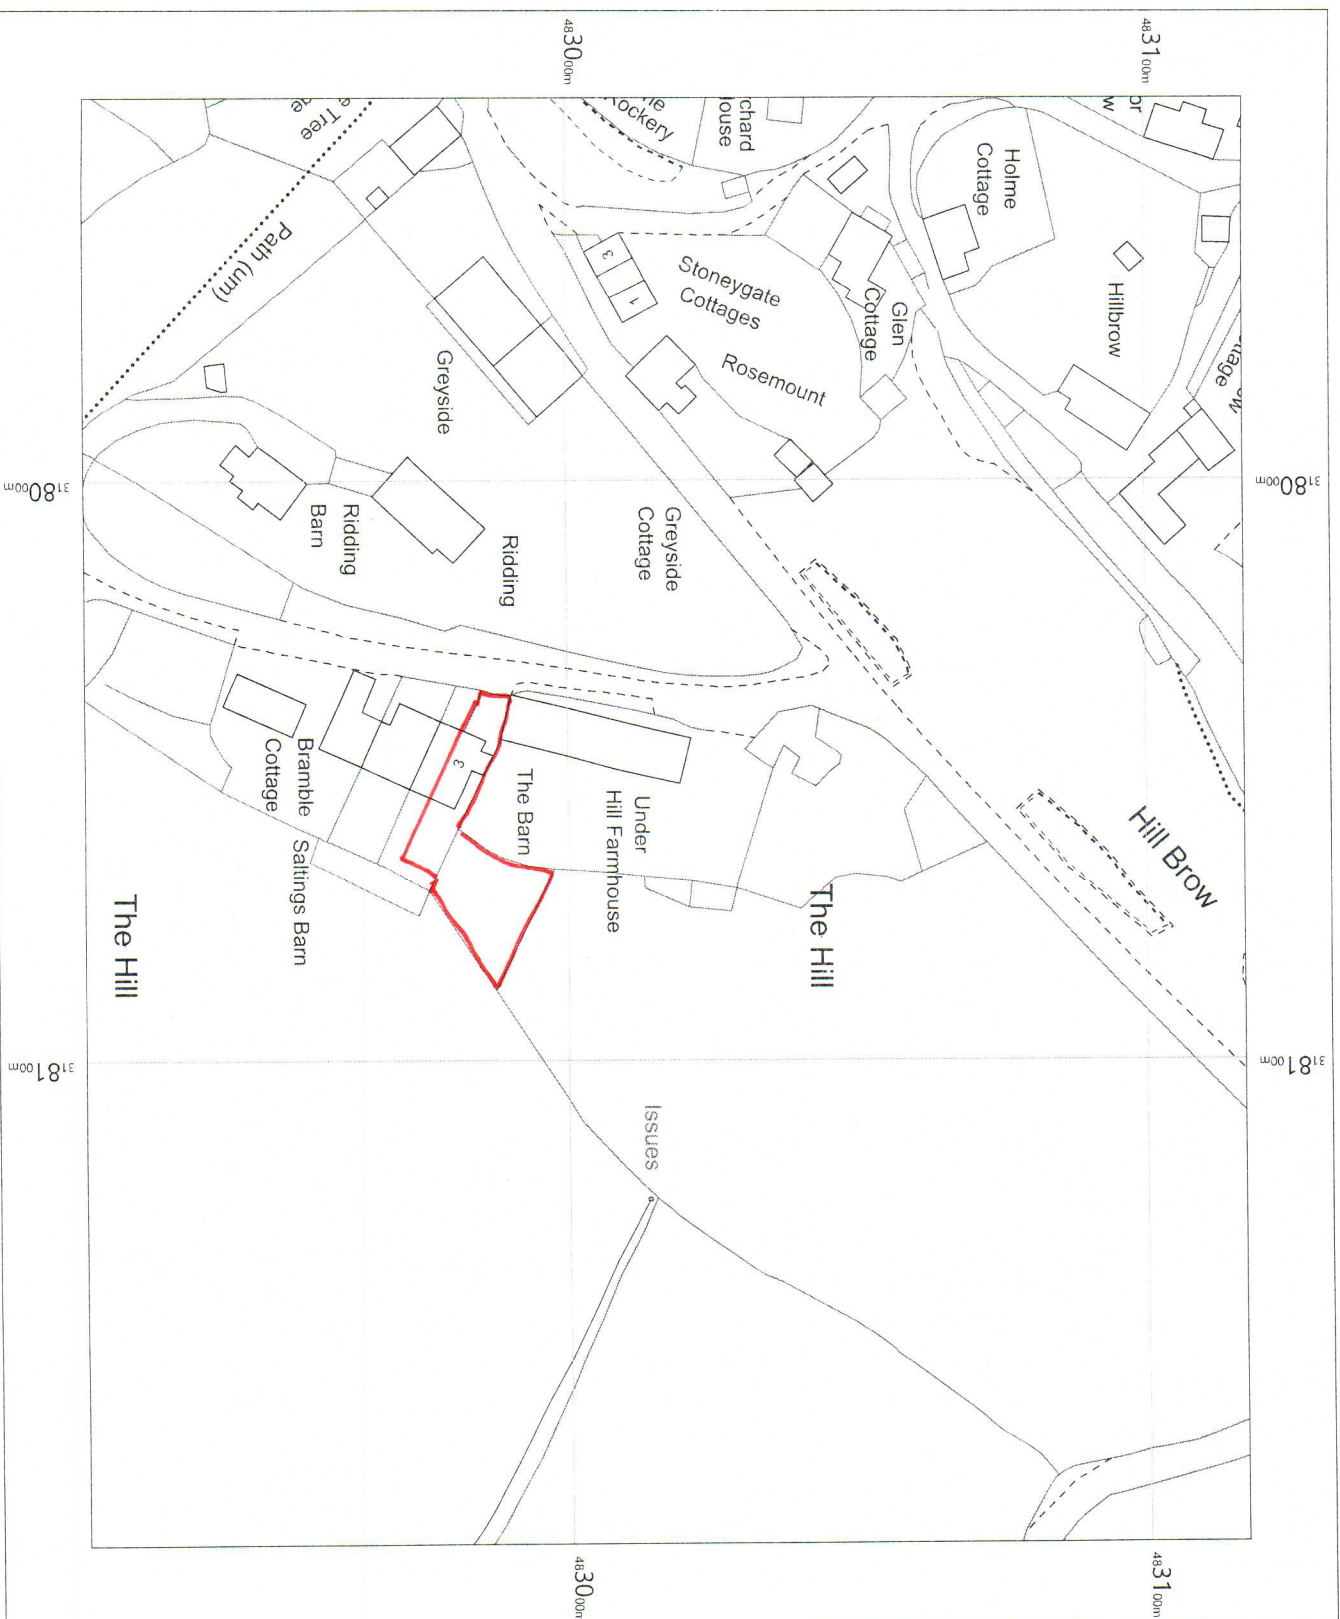

OS MasterMap 1:2500/2500/10000
scale
Wednesday, September 29, 2021, 10:00
M4P-00993538

Chris Bugler Architect

1:1250 scale print at A4, Centre:
318059 E, 483017 N

©Crown Copyright Ordnance
Survey, Licence no. 100057546

