



St Bees

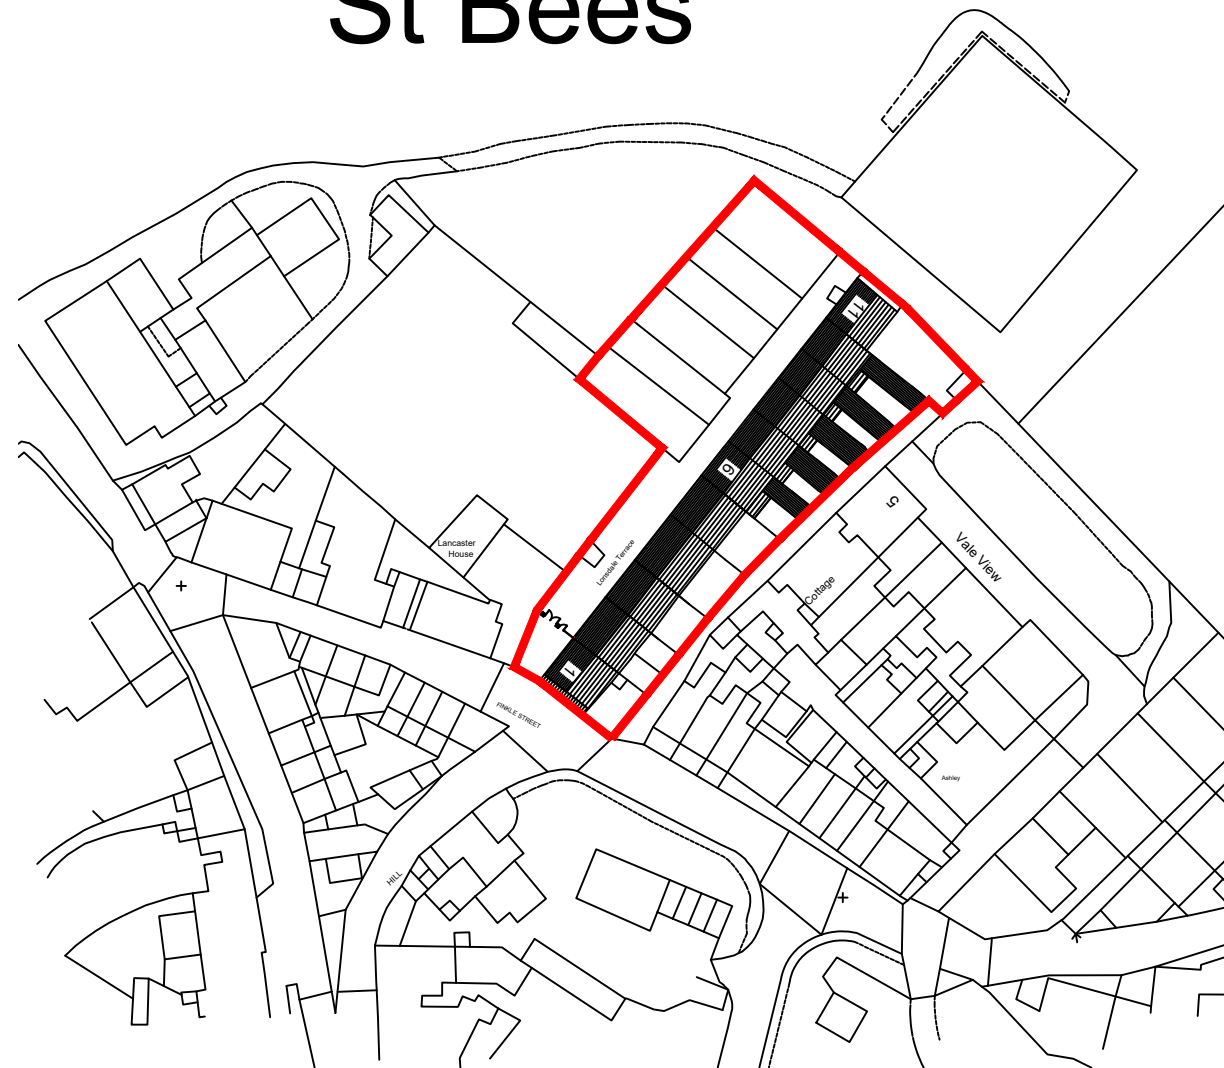

Location Plan

Scale 1:1250

rev		date	dr by	ap by
original	by	description		
SS			Jan 2021	KMc
<div>Franklin House 4 Victoria Avenue Harrogate HG1 1EL tel. 01423 528999 www.macarchitects.co.uk</div> <div></div>				
client Remarkable Developments				
project Residential Development St. Bees				
drawing Site Location Plan				
computer file		plot date Oct. 20		
project number 2019.307		scale 1:1250		
drawing number P012		rev A	issue status Planning	

This drawing is to be read in conjunction with all related drawings. Do not scale from this drawing. All dimensions must be checked and verified on site before commencing any work or producing shop drawings. The originator should be notified immediately of any discrepancy.

This drawing is copyright and remains the property of M.A.C. Architects Ltd.