


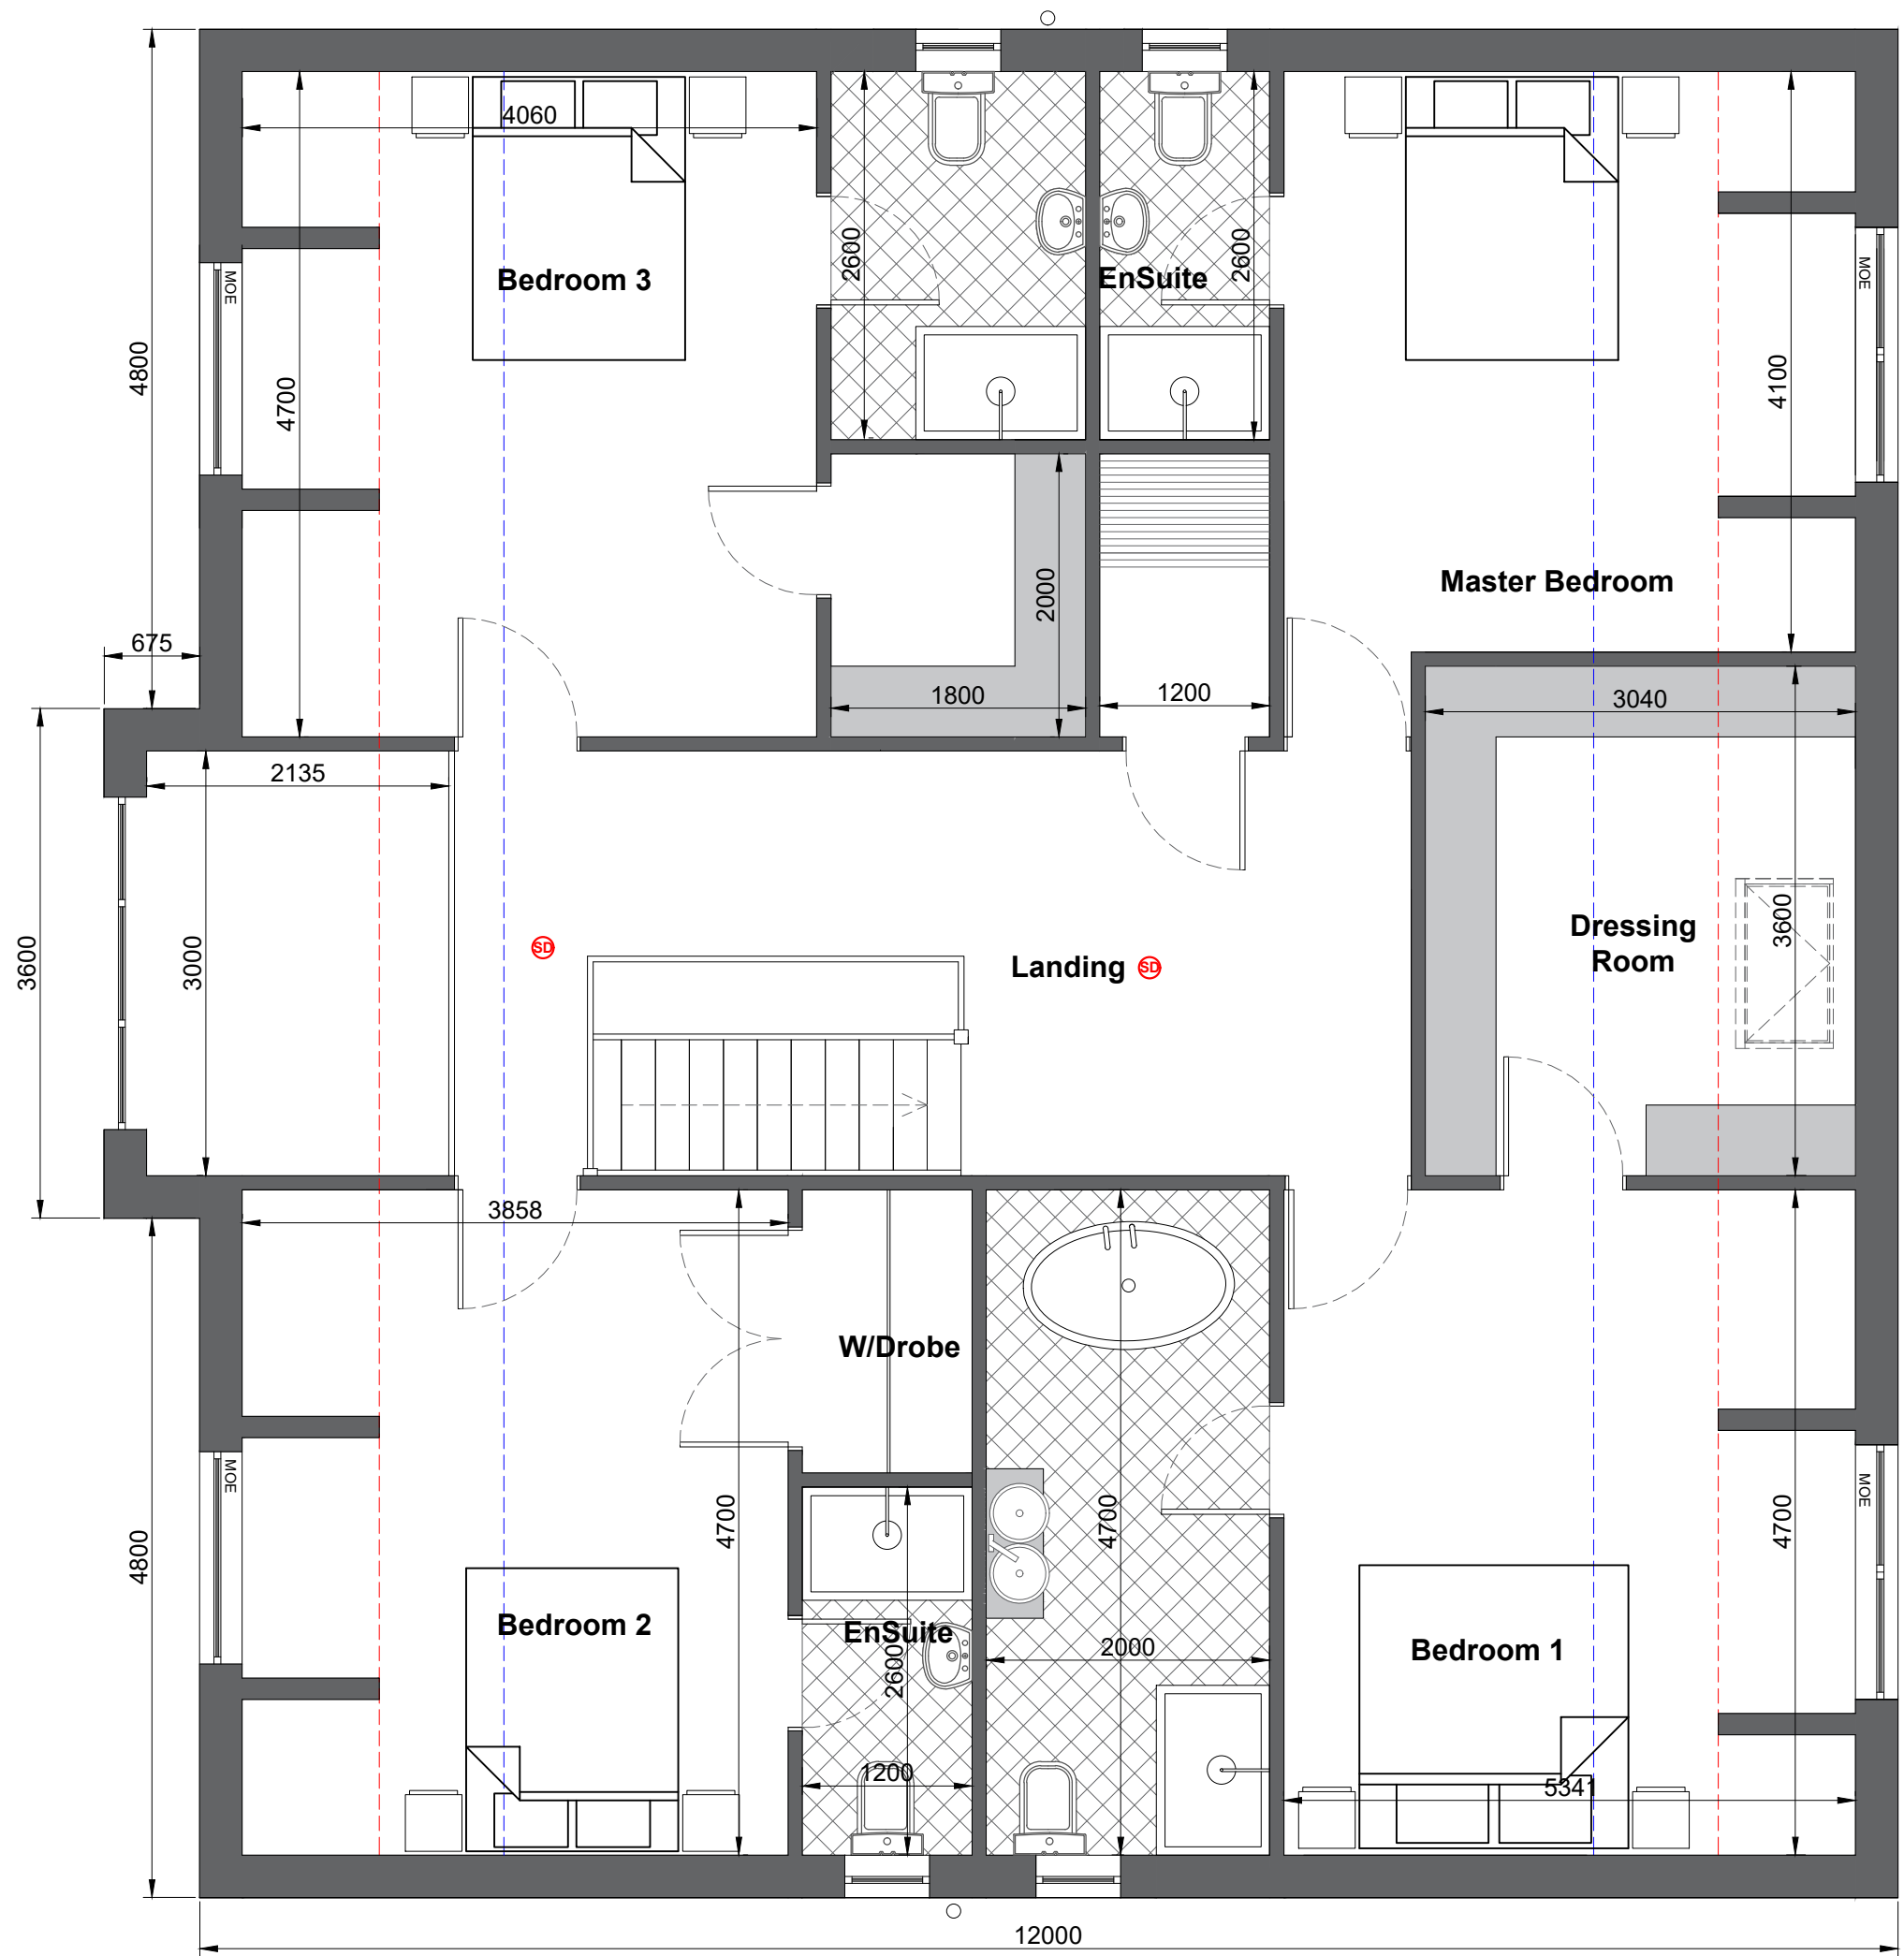

Address	Plot 11, Bonny Meadows, Moresby Parks, Whitehaven, Cumbria		
Project	Proposed Dormer Bungalow Proposed First Floor Plans		
Ref	P11-JP-003	Rev	-
Scale	1/50	Date	2nd Aug 2025
Client	Mr Jordan Pink		Paper Size A3