


Marley Moderns  
Concrete roof tiles  
as approved Design  
Code page 8

Marley Moderns  
Concrete roof tiles  
as approved Design  
Code page 8

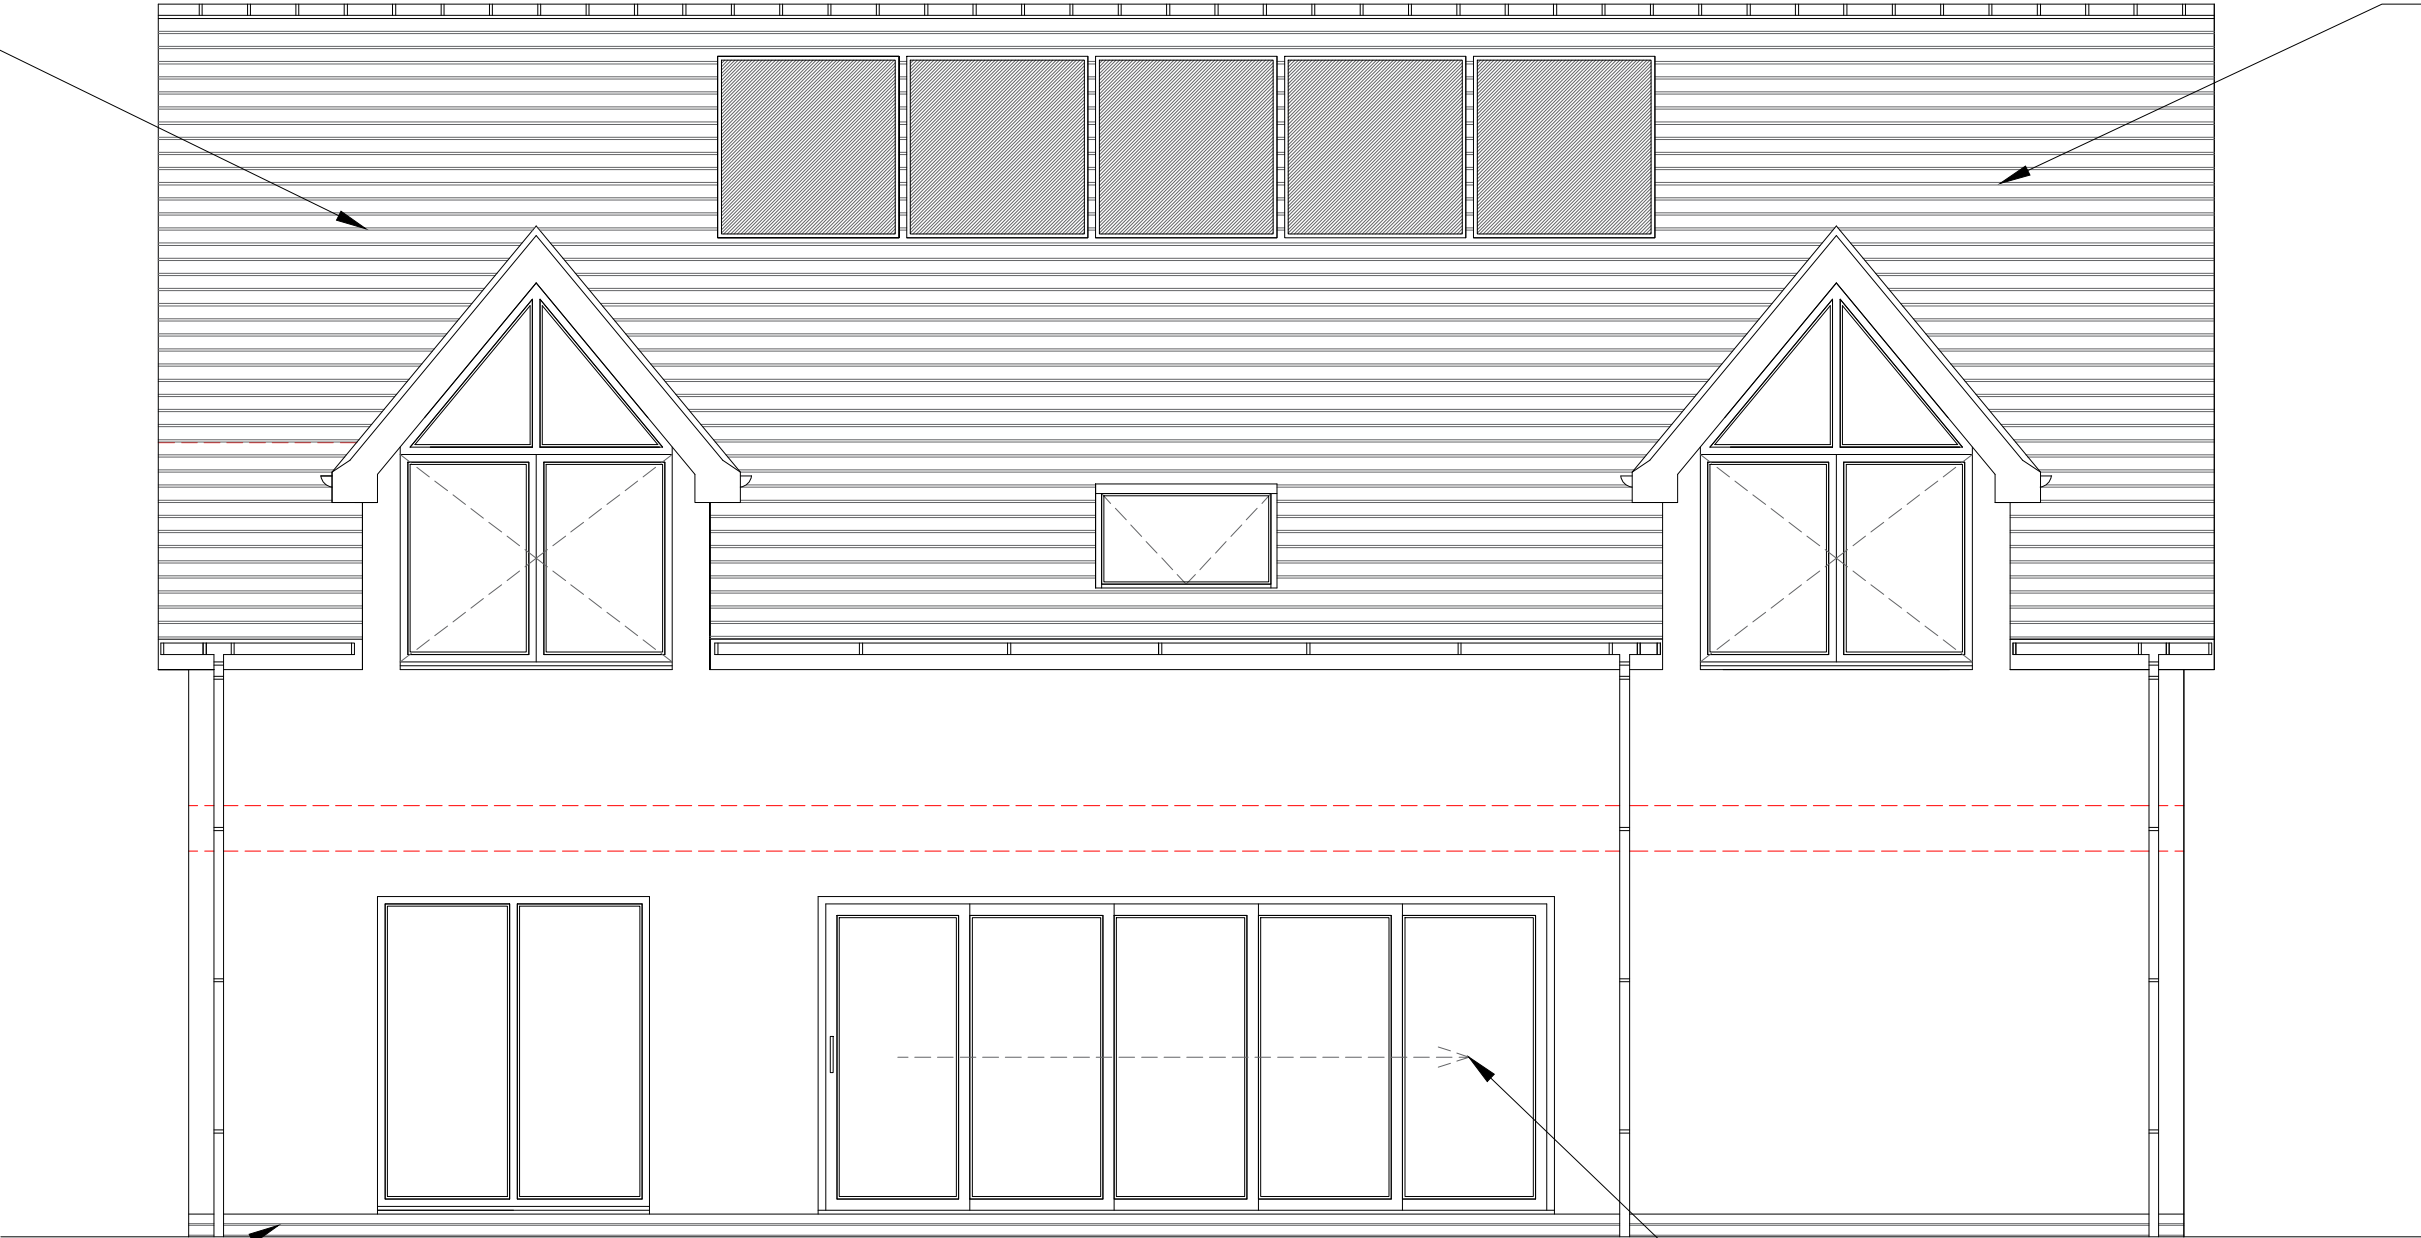

Walls to be Wienerberger  
Hathaway brindle brick as  
approved Design Code  
page 7

Anthracite grey colour pvc or  
aluminium windows and doors  
Tinted glass as approved  
Design Code page 8

West Elevation

Address	Plot 11, Bonny Meadows, Moresby Parks, Whitehaven, Cumbria		
Project	Proposed Dormer Bungalow Proposed West Elevation Plans		
Ref	P11-JP-008	Rev	-
Scale	1/50	Date	2nd Aug 2025
Client	Mr Jordan Pink		Paper Size A3