


Proposed North Elevation

White K-Rend plastered walls to match adjacent plot 2, 3, 4, 5 & 6

Grey slate roof and proprietary dry ridge & verge system

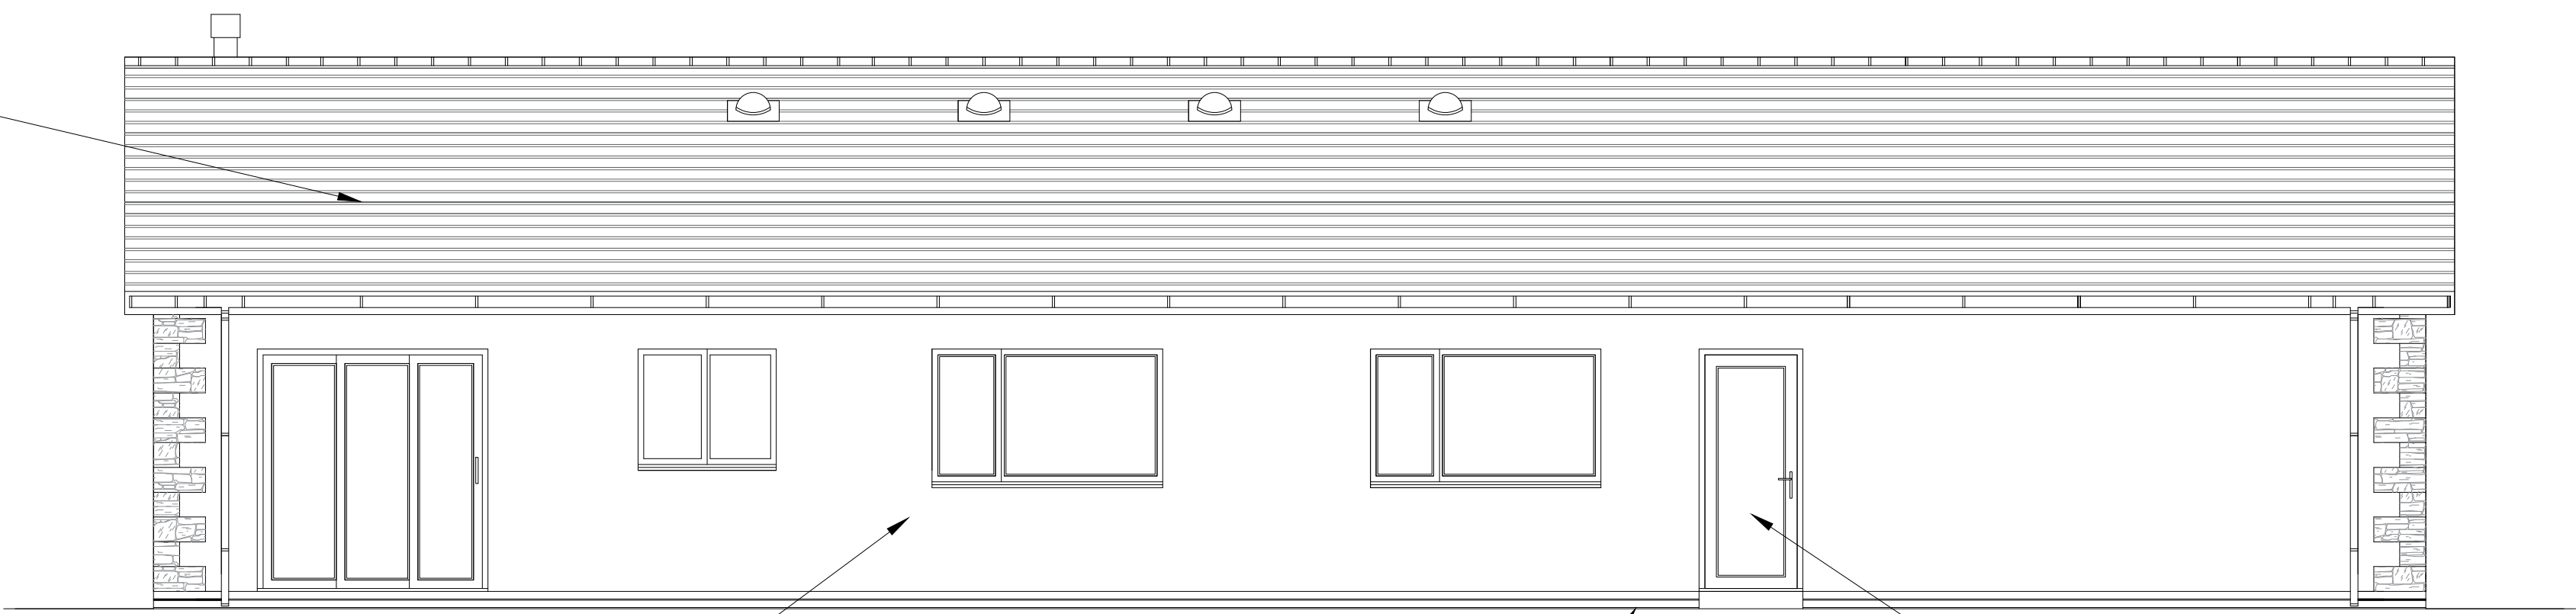


Proposed East Elevation

White K-Rend plastered walls to match adjacent plot 2, 3, 4, 5 & 6

Anthracite UPVC windows, doors, fascia, barge boards and surface water goods to match adjacent plot 3, 4, 5 & 6

Grey facing brick plinth below DPC to match adjacent plot 4 & 5

Lakeland slate wall panels to match adjacent plot 4 & 5

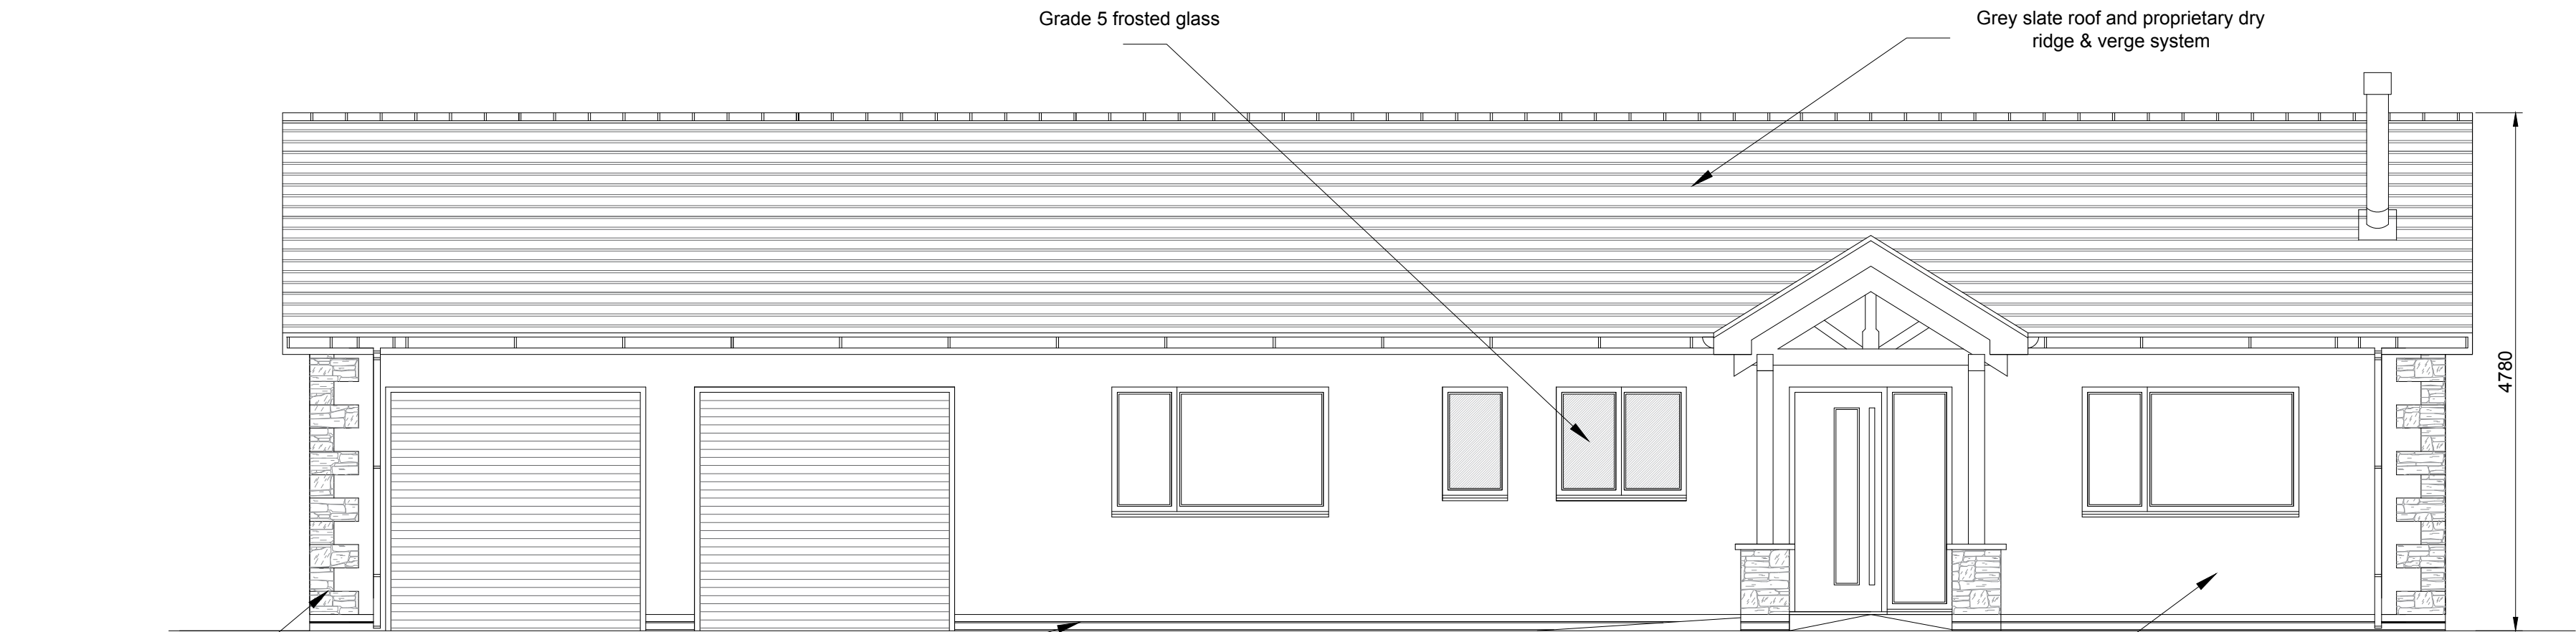


Proposed West Elevation

Lakeland slate wall panels to match adjacent plot 4 & 5

Grey facing brick plinth below DPC to match adjacent plot 4 & 5

Grey slate roof and proprietary dry ridge & verge system

White K-Rend plastered walls to match adjacent plot 2, 3, 4, 5 & 6

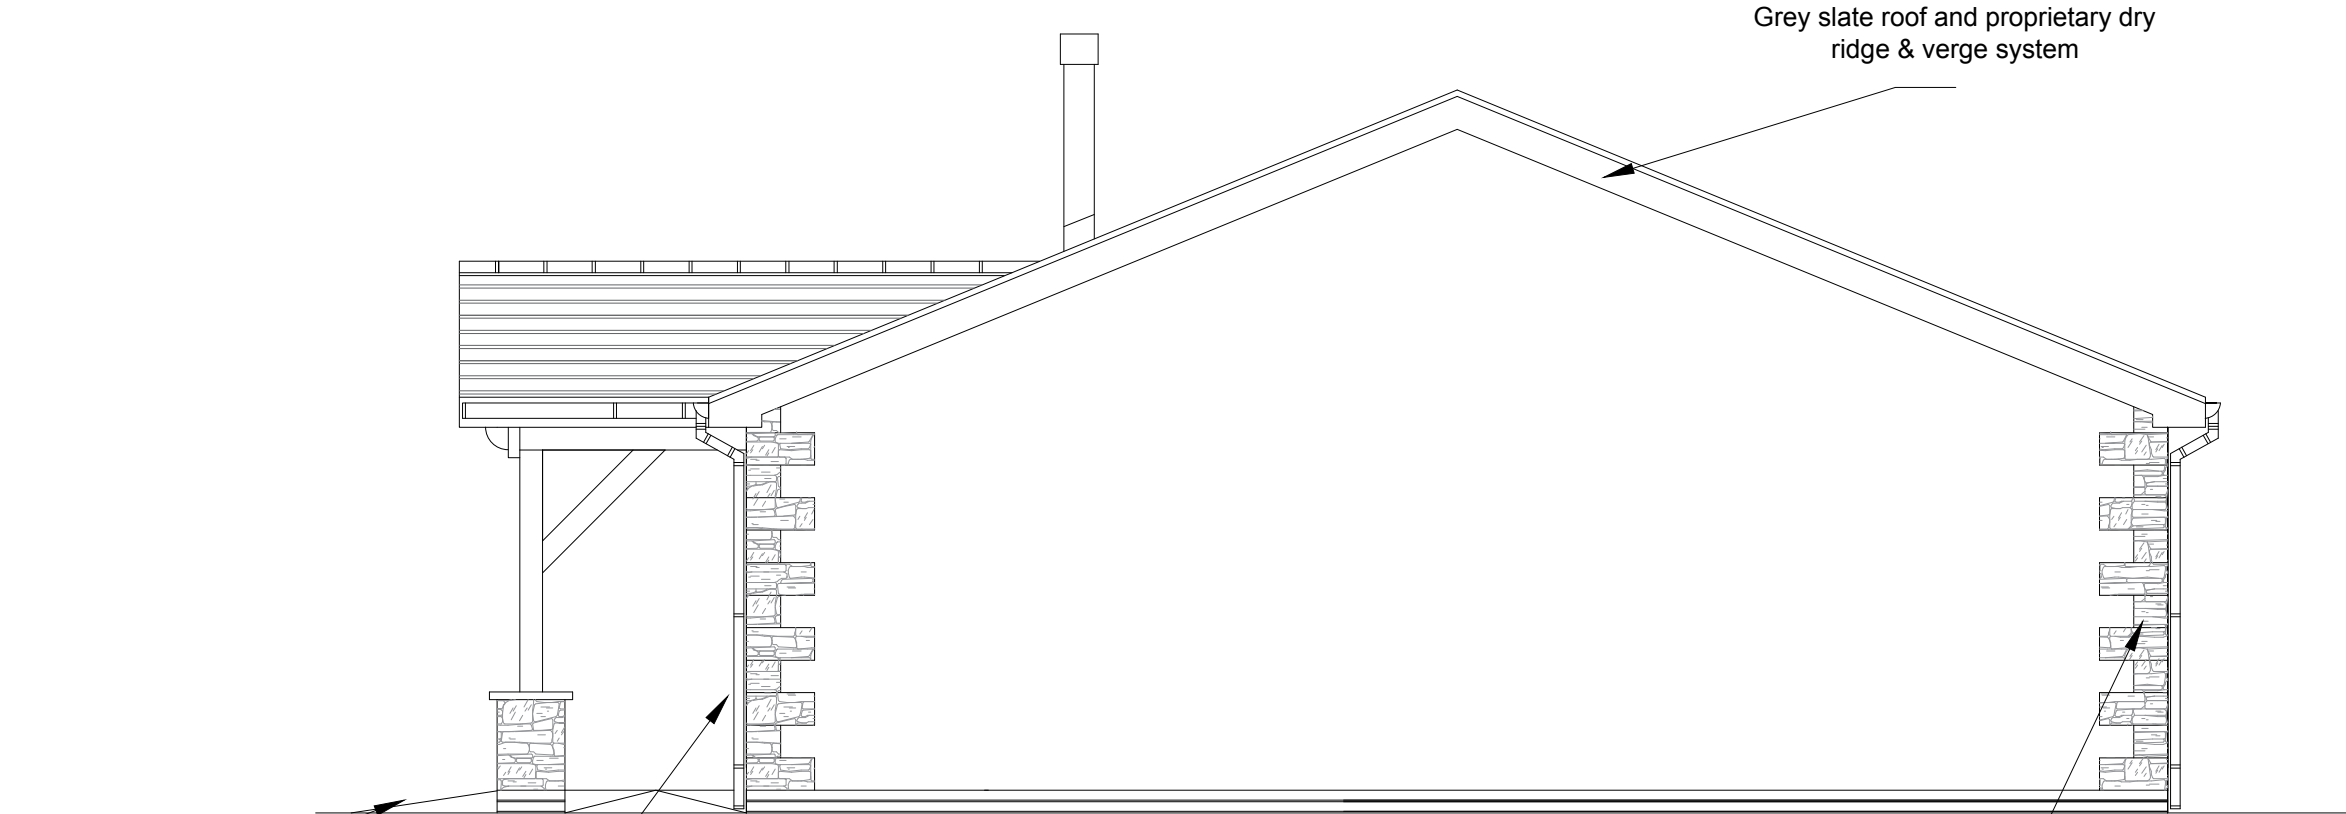


Proposed South Elevation


Grey facing brick plinth below DPC to match adjacent plot 4 & 5

White K-Rend plastered walls to match adjacent plot 2, 3, 4, 5 & 6

Lakeland slate wall panels to match adjacent plot 4 & 5

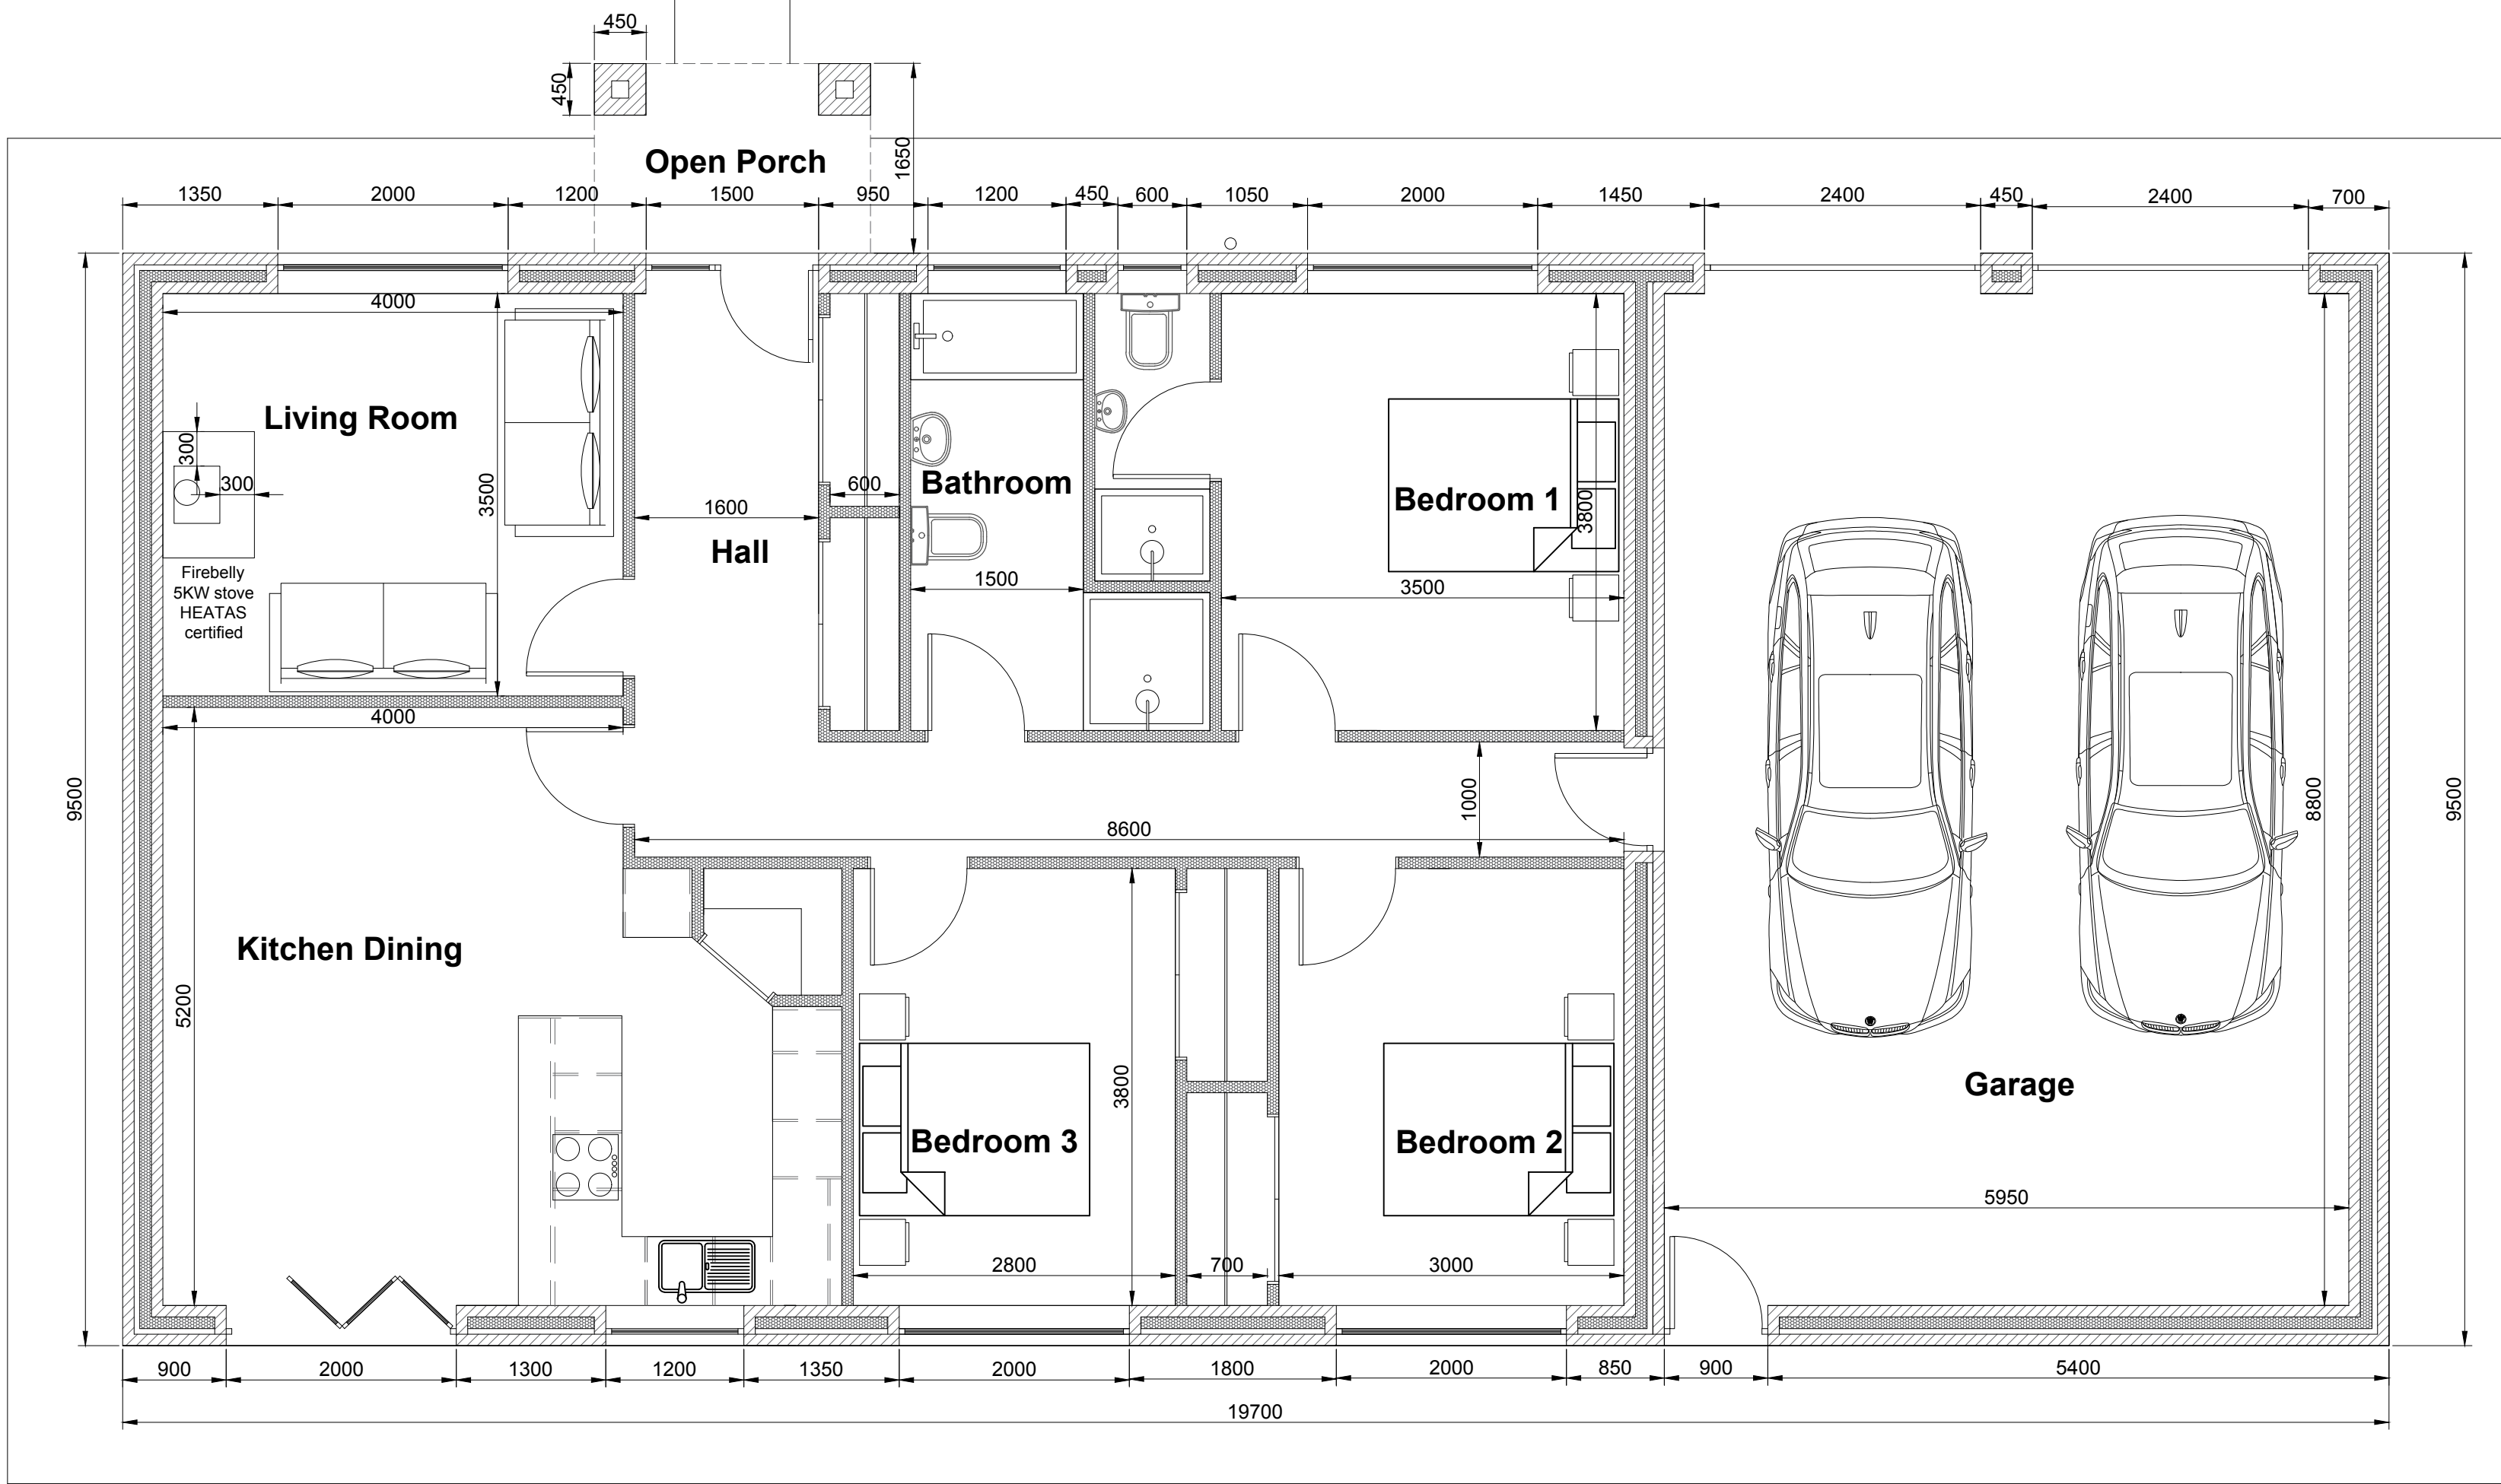

Proposed Floor Plan

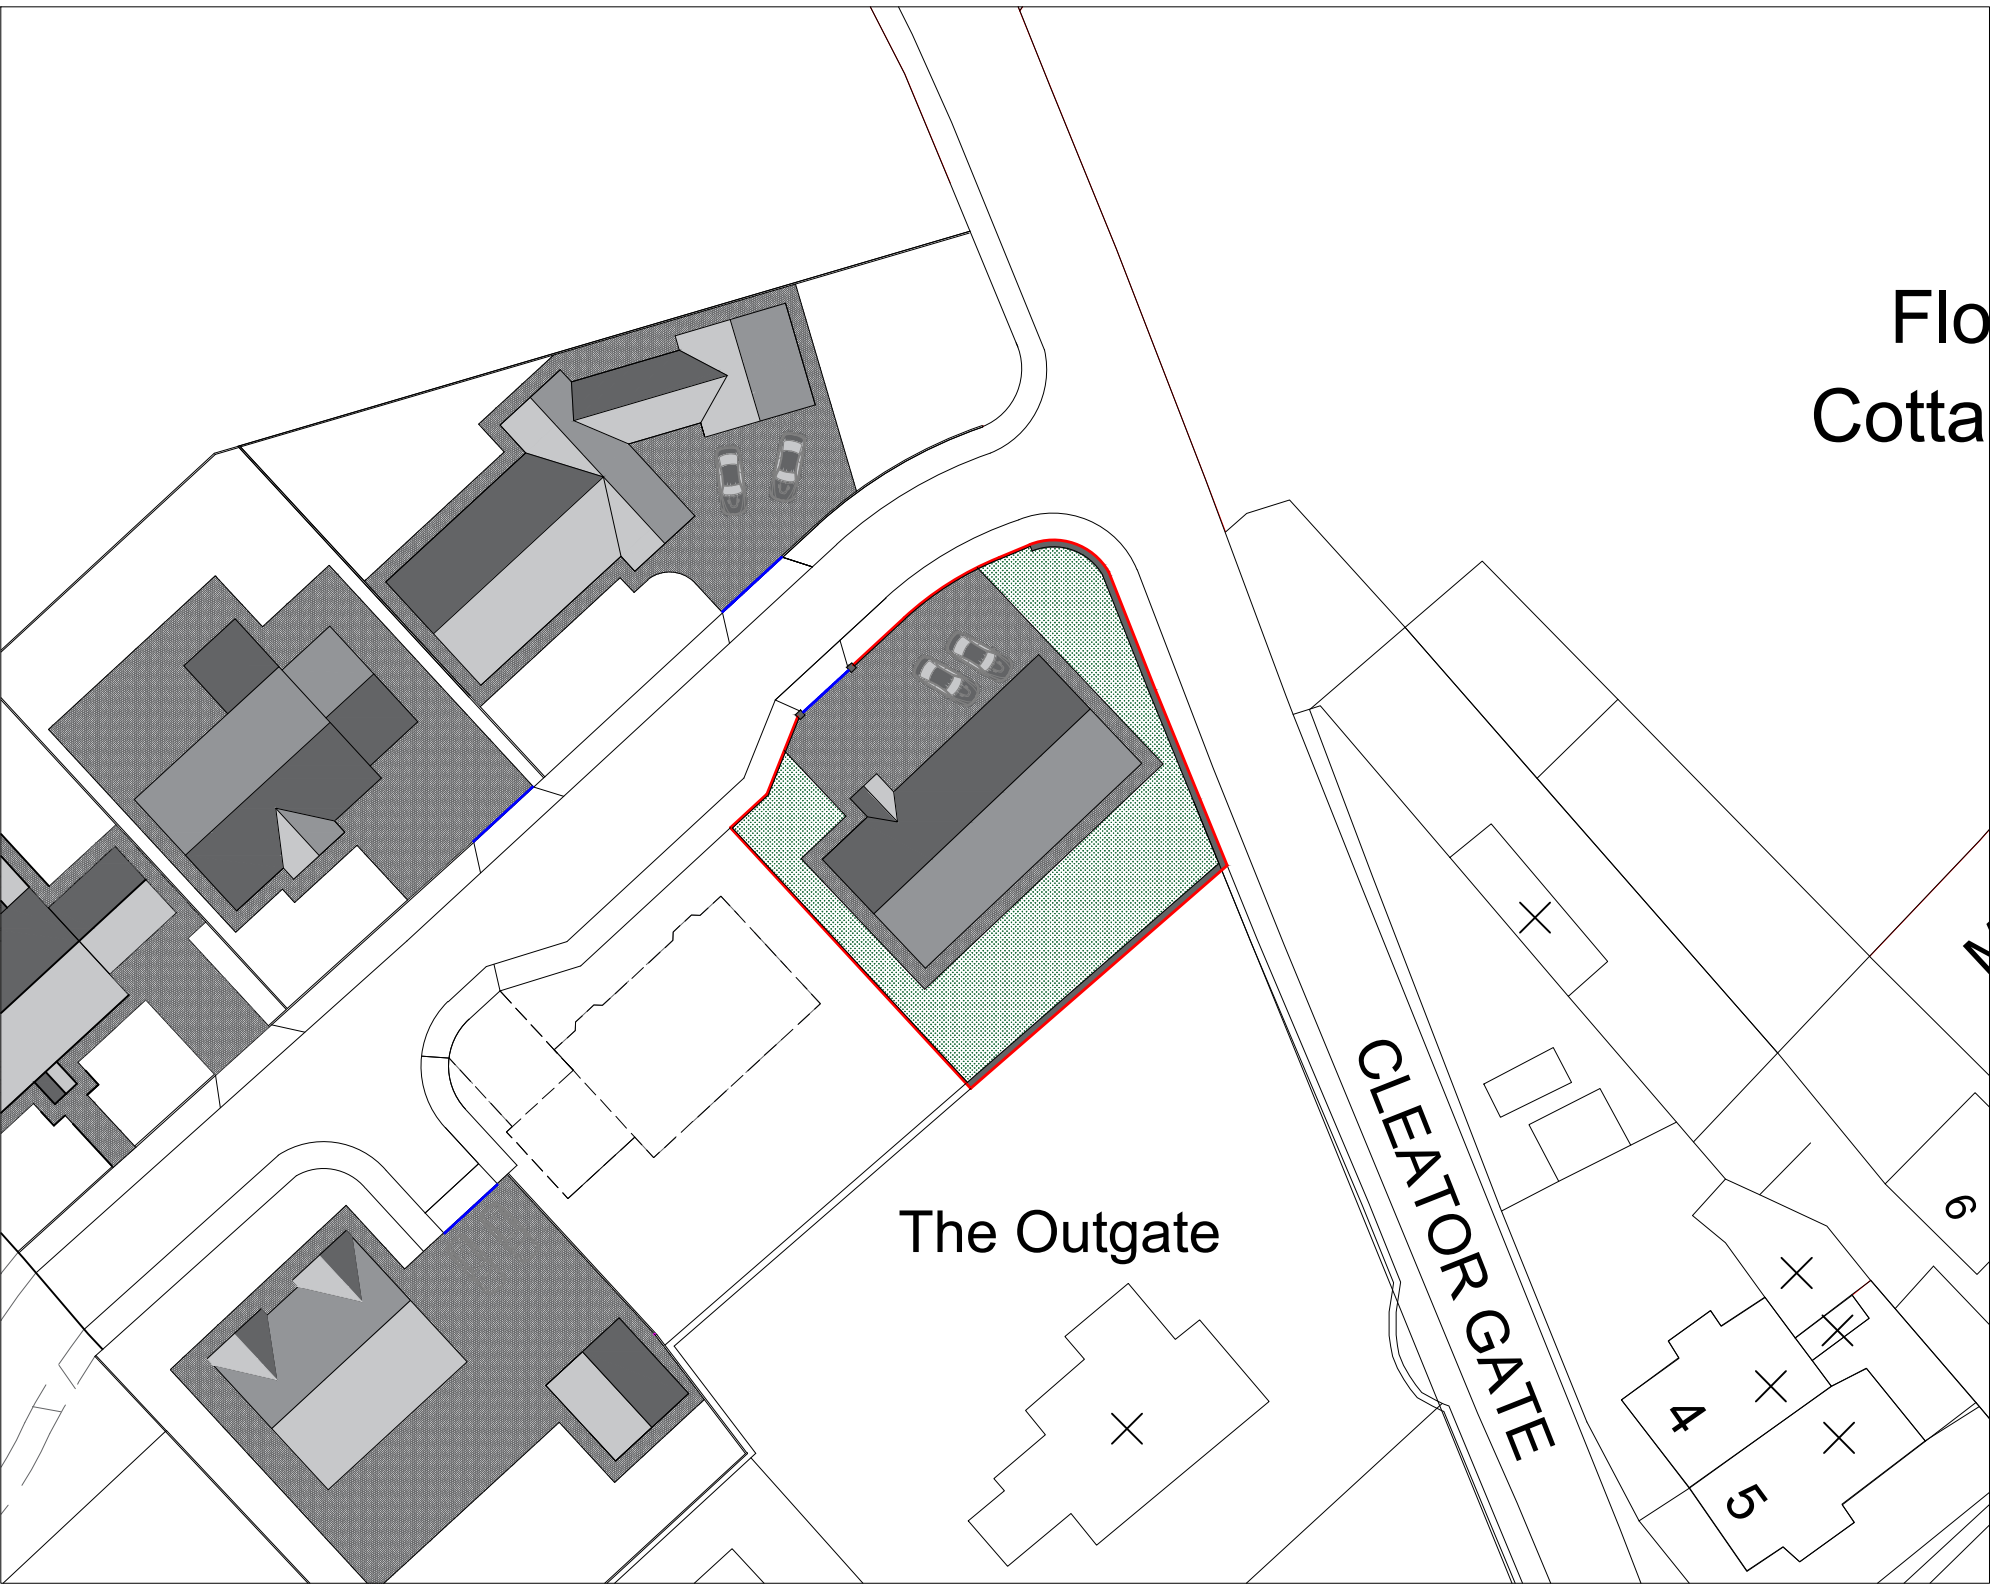

Proposed Location, Site & Block Plan 1/500

Project Details		Plot 1, Cleator Gate, Jacktrees Road, Cleator Moor, Cumbria	
Project	Proposed Three Bedroom Bungalow Proposed Floor & Elevation Plans		
Ref	P1CG -GM-001	Rev	-
Scale	1/50 & 500	Date	16th Jan 2022
Client	Mr & Mrs Sean Eilbeck	A1 Paper size	