





Proposed Ground Floor Plan 1/50




Proposed First Floor Plan 1/50

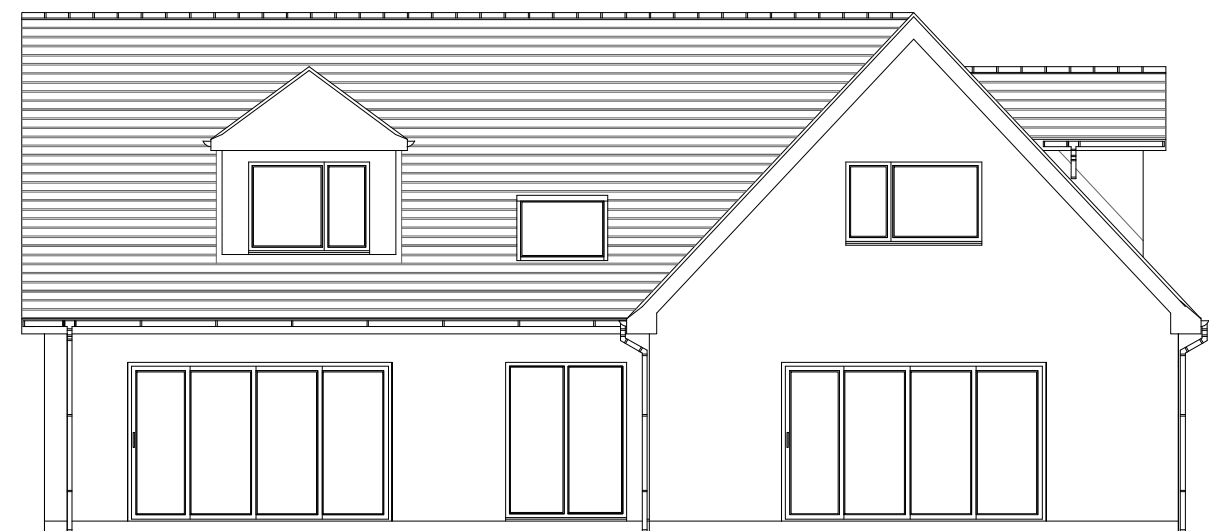

Proposed South Elevation

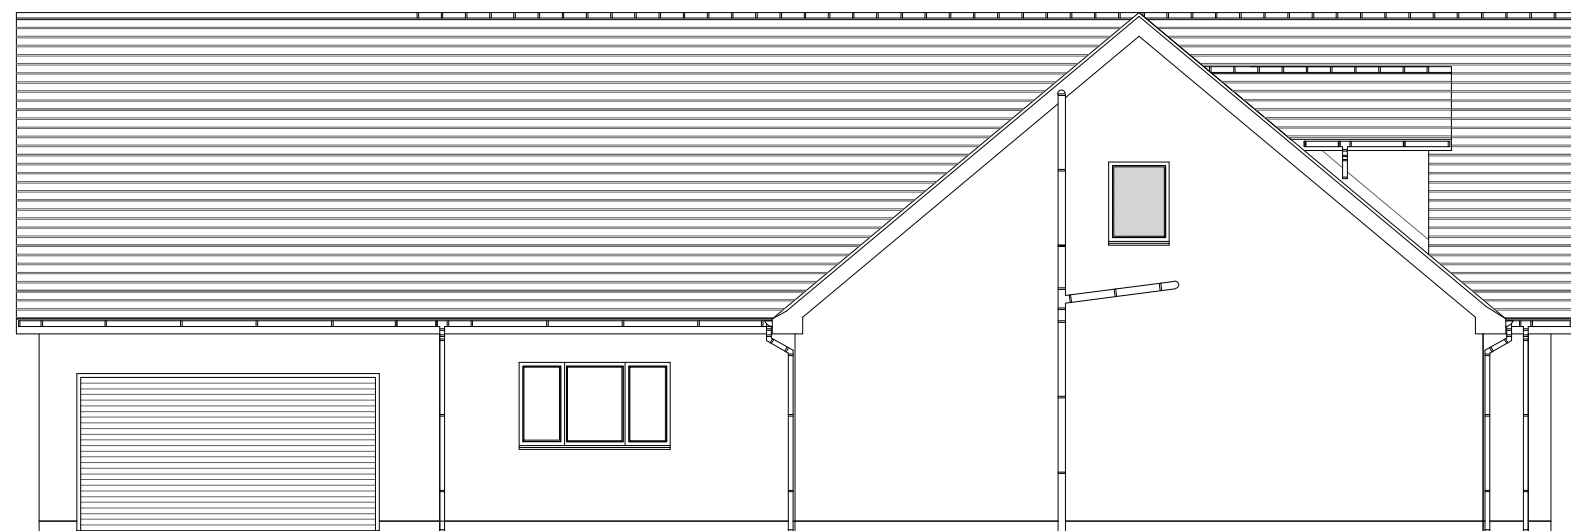

Proposed East Elevation

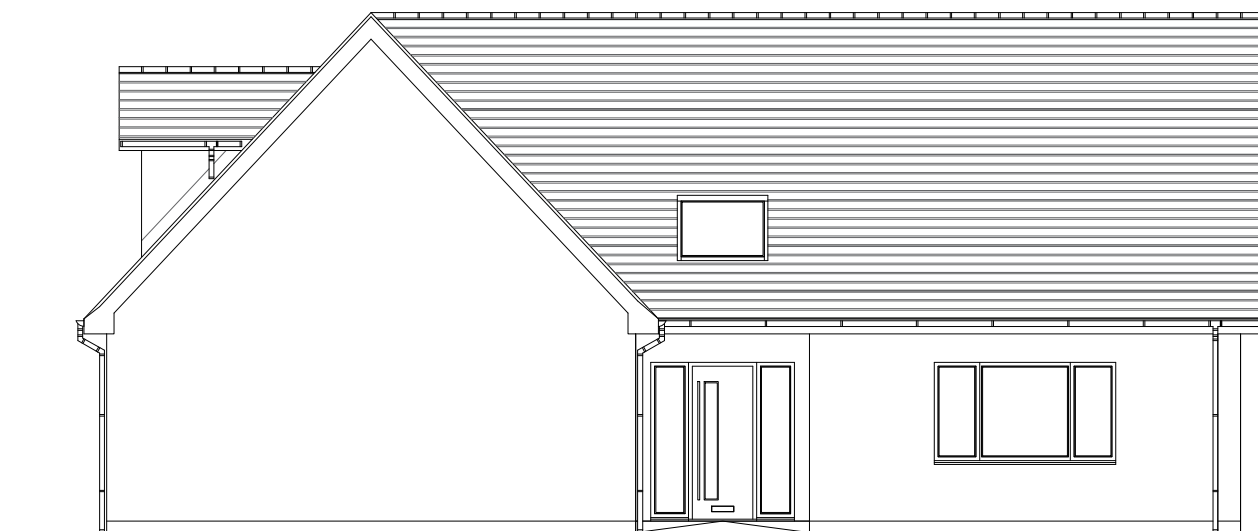

Proposed North Elevation



Proposed West Elevation

Address	Plot 1 Land at Scalegill Road, Moor Row, Egremont, Cumbria		
Project	Proposed Dormer Bungalow Proposed Ground & First Floor Plans		
Ref	P1SR-GM-001	Rev	A
Scale	1/50 & 1/100	Date	31st Dec 2021
Client	Mr & Mrs May		A1 Paper Size