



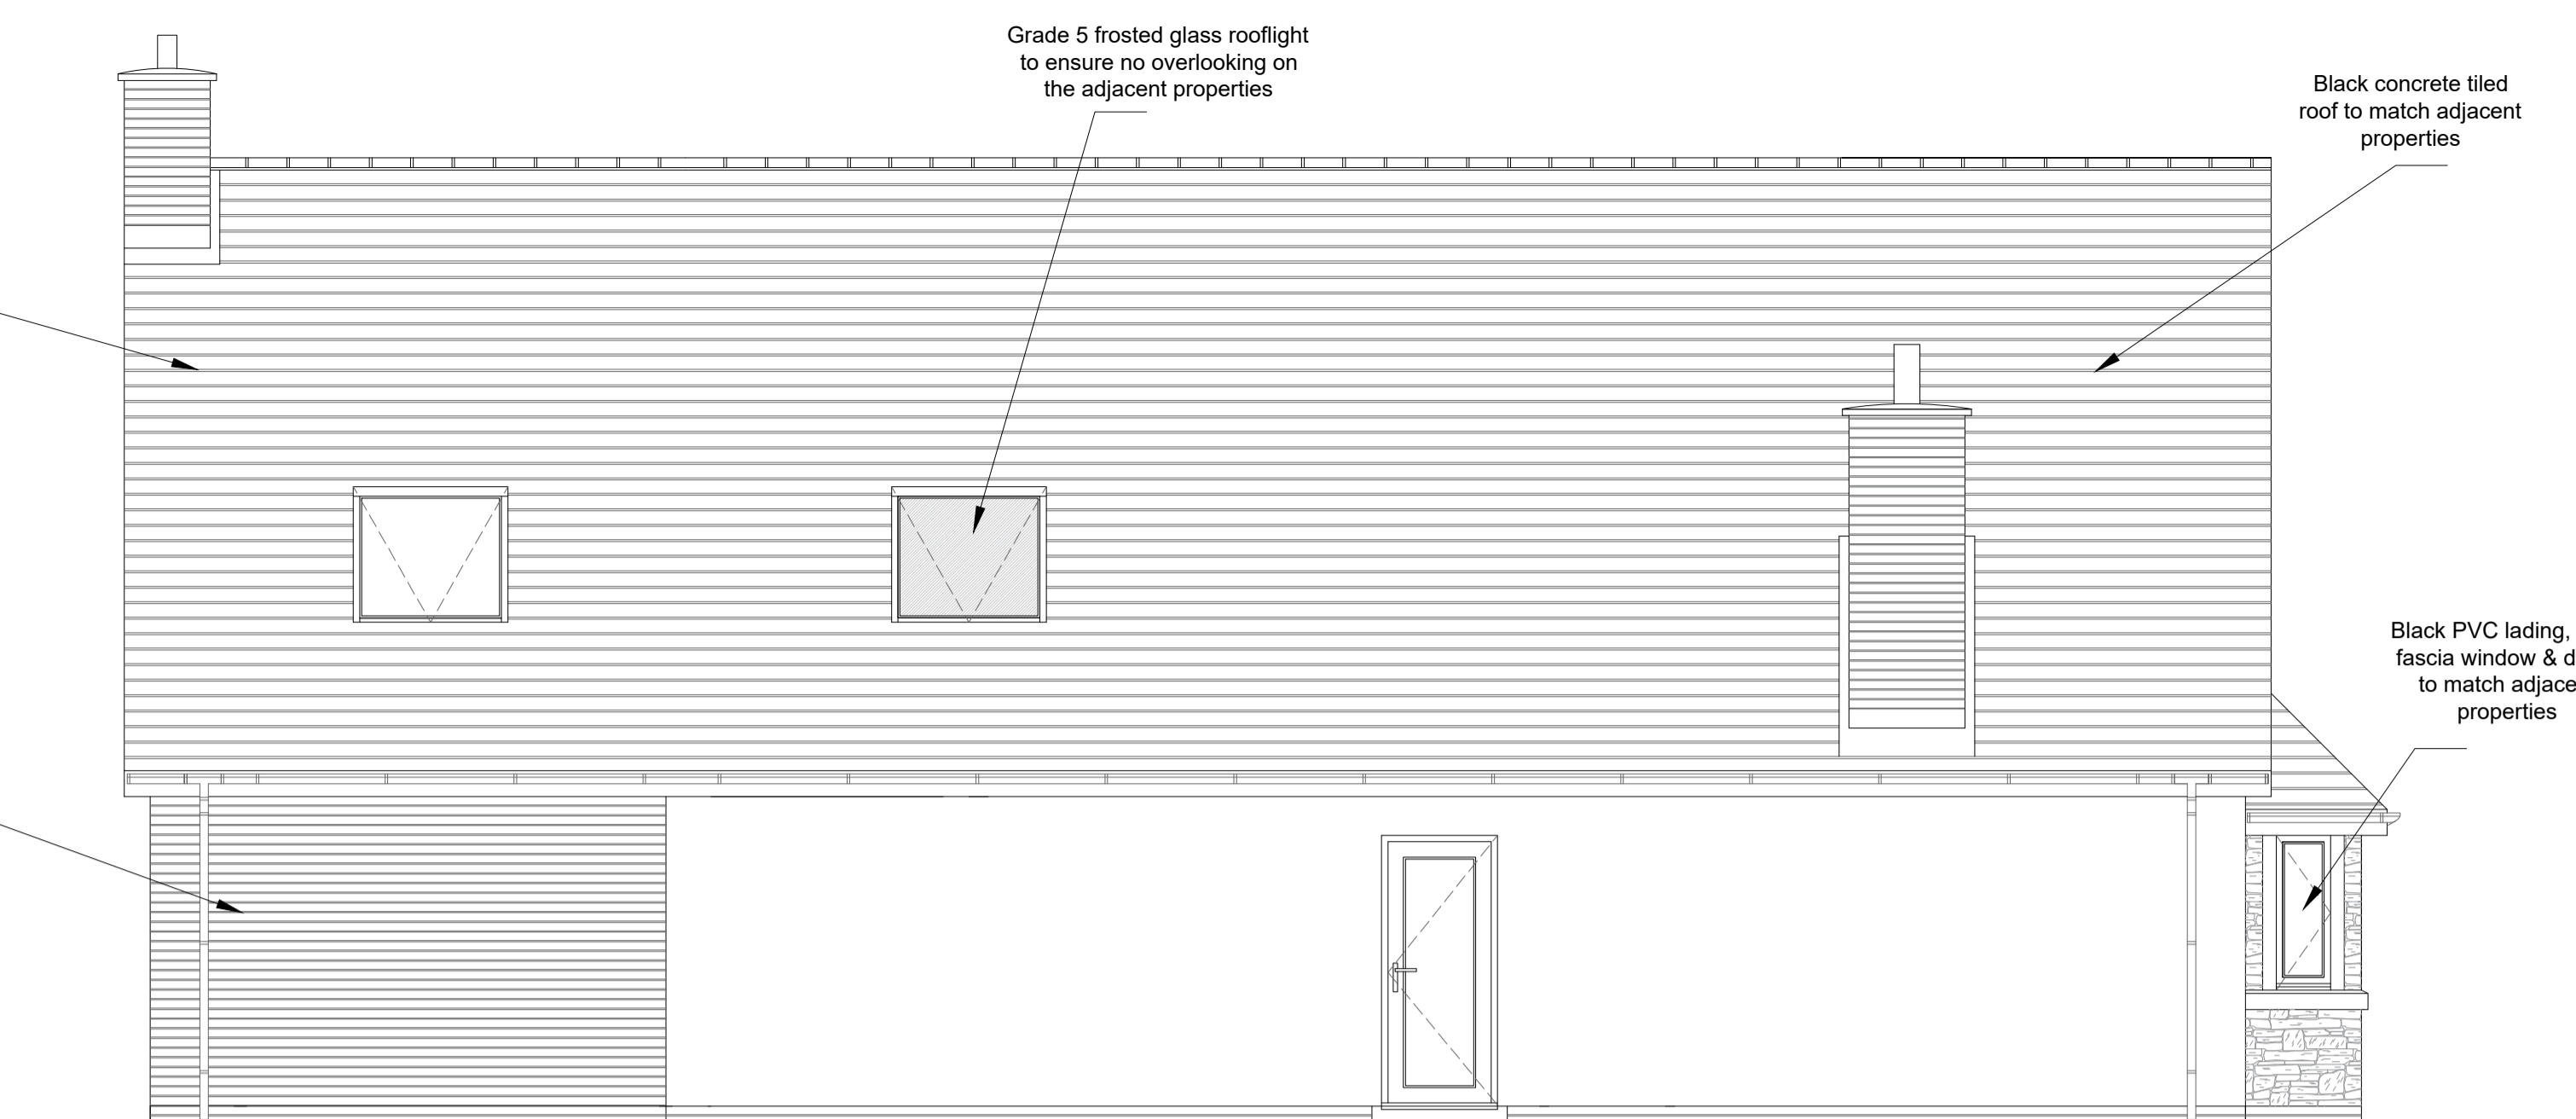

East Elevation

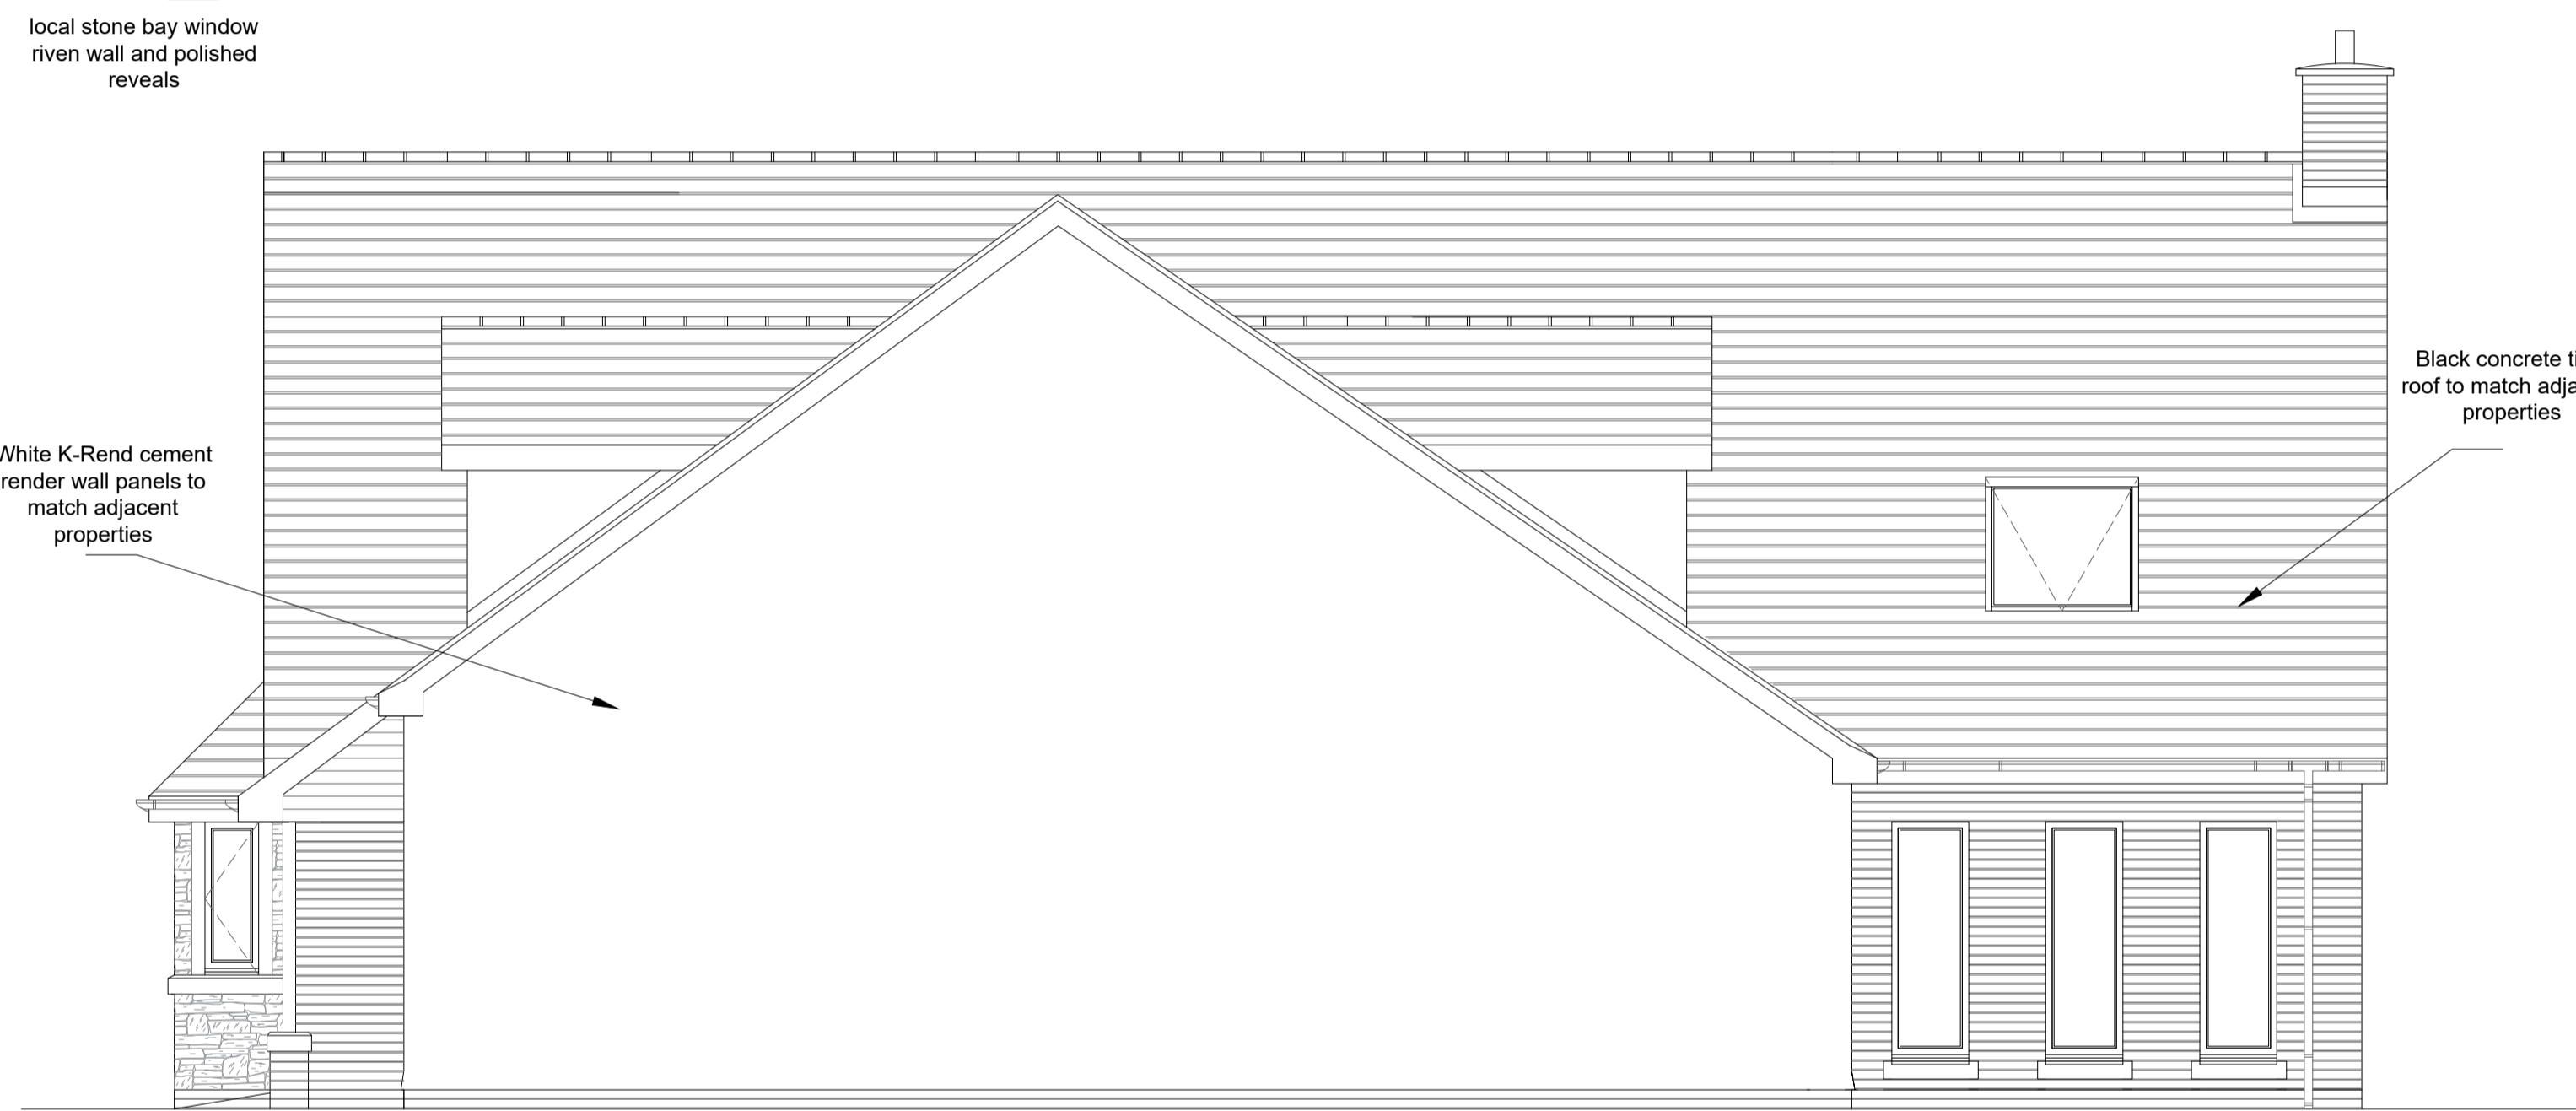


South Elevation



North Elevation



West Elevation

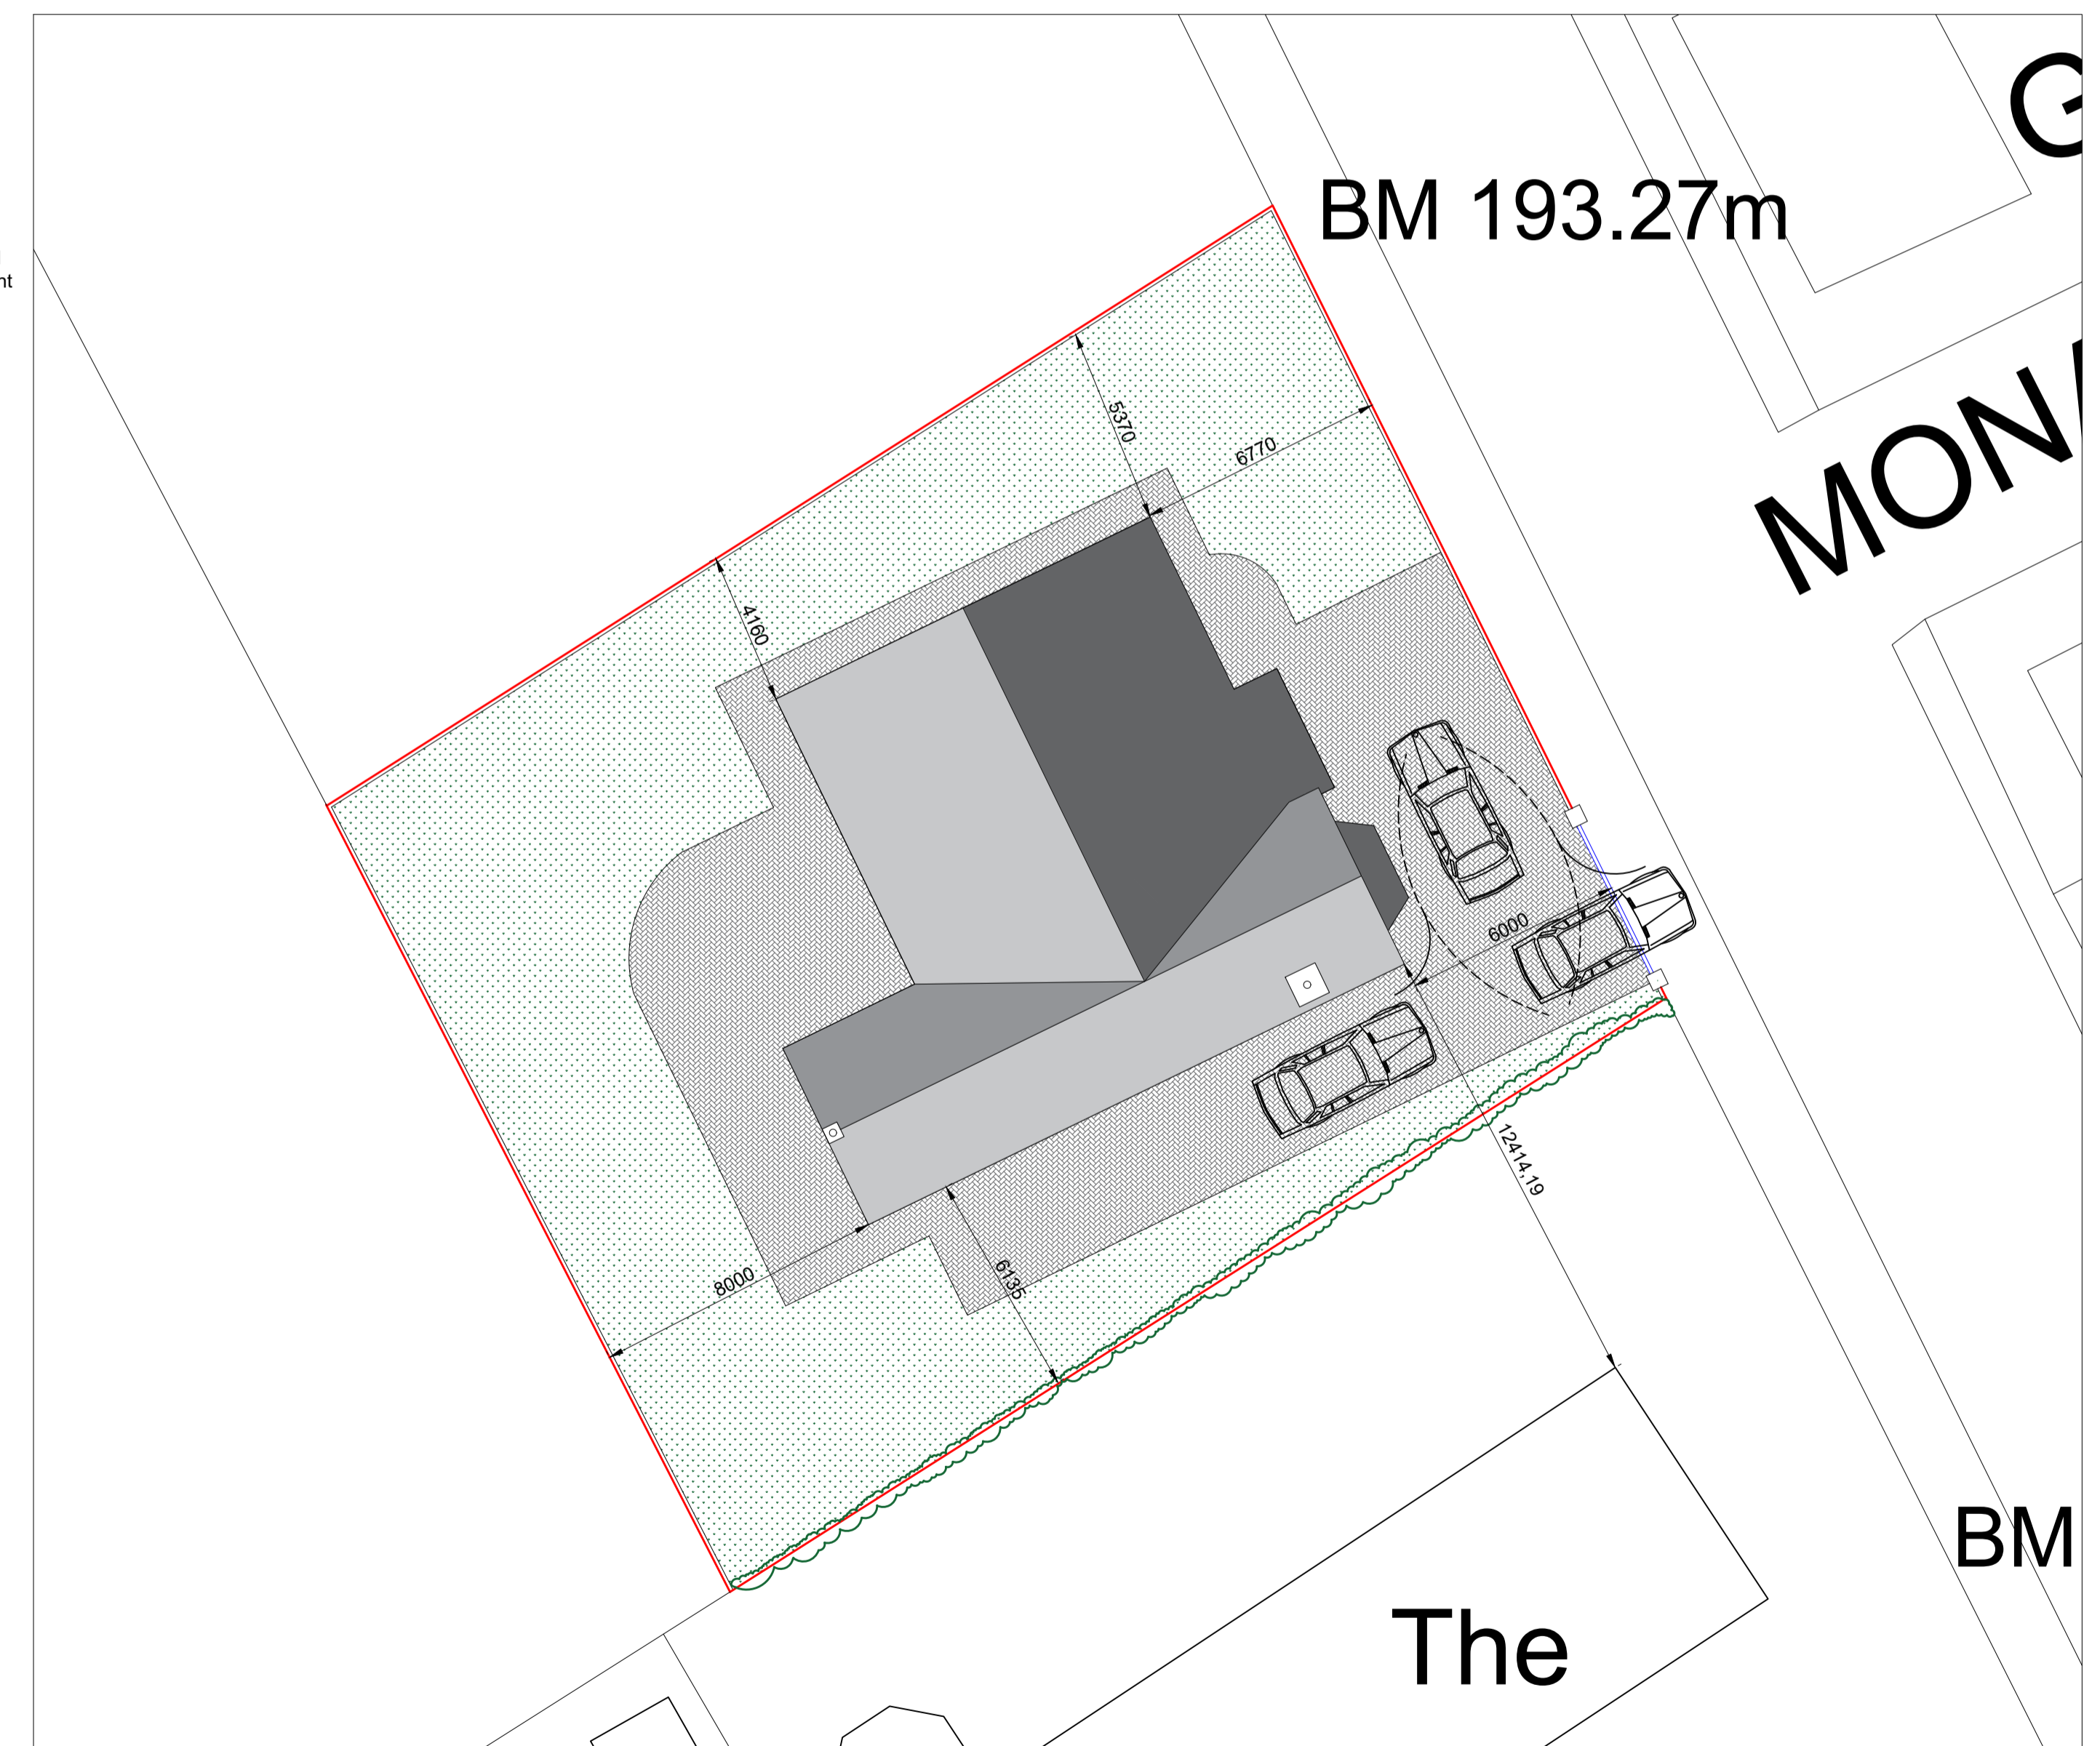

Site Layout Plan

Address	Plot 2 Arlecdon Road, Arlecdon, Frizington, Cumbria		
Project	Proposed Dormer Bungalow Proposed Dwelling Elevations Plan		
Ref	P2AR-KM-003	Rev	-
Scale	1/50 & 150	Date	2nd Jan 2023
Client	Mr & Mrs McGonagle	Paper Size	A3