


First Floor Plans

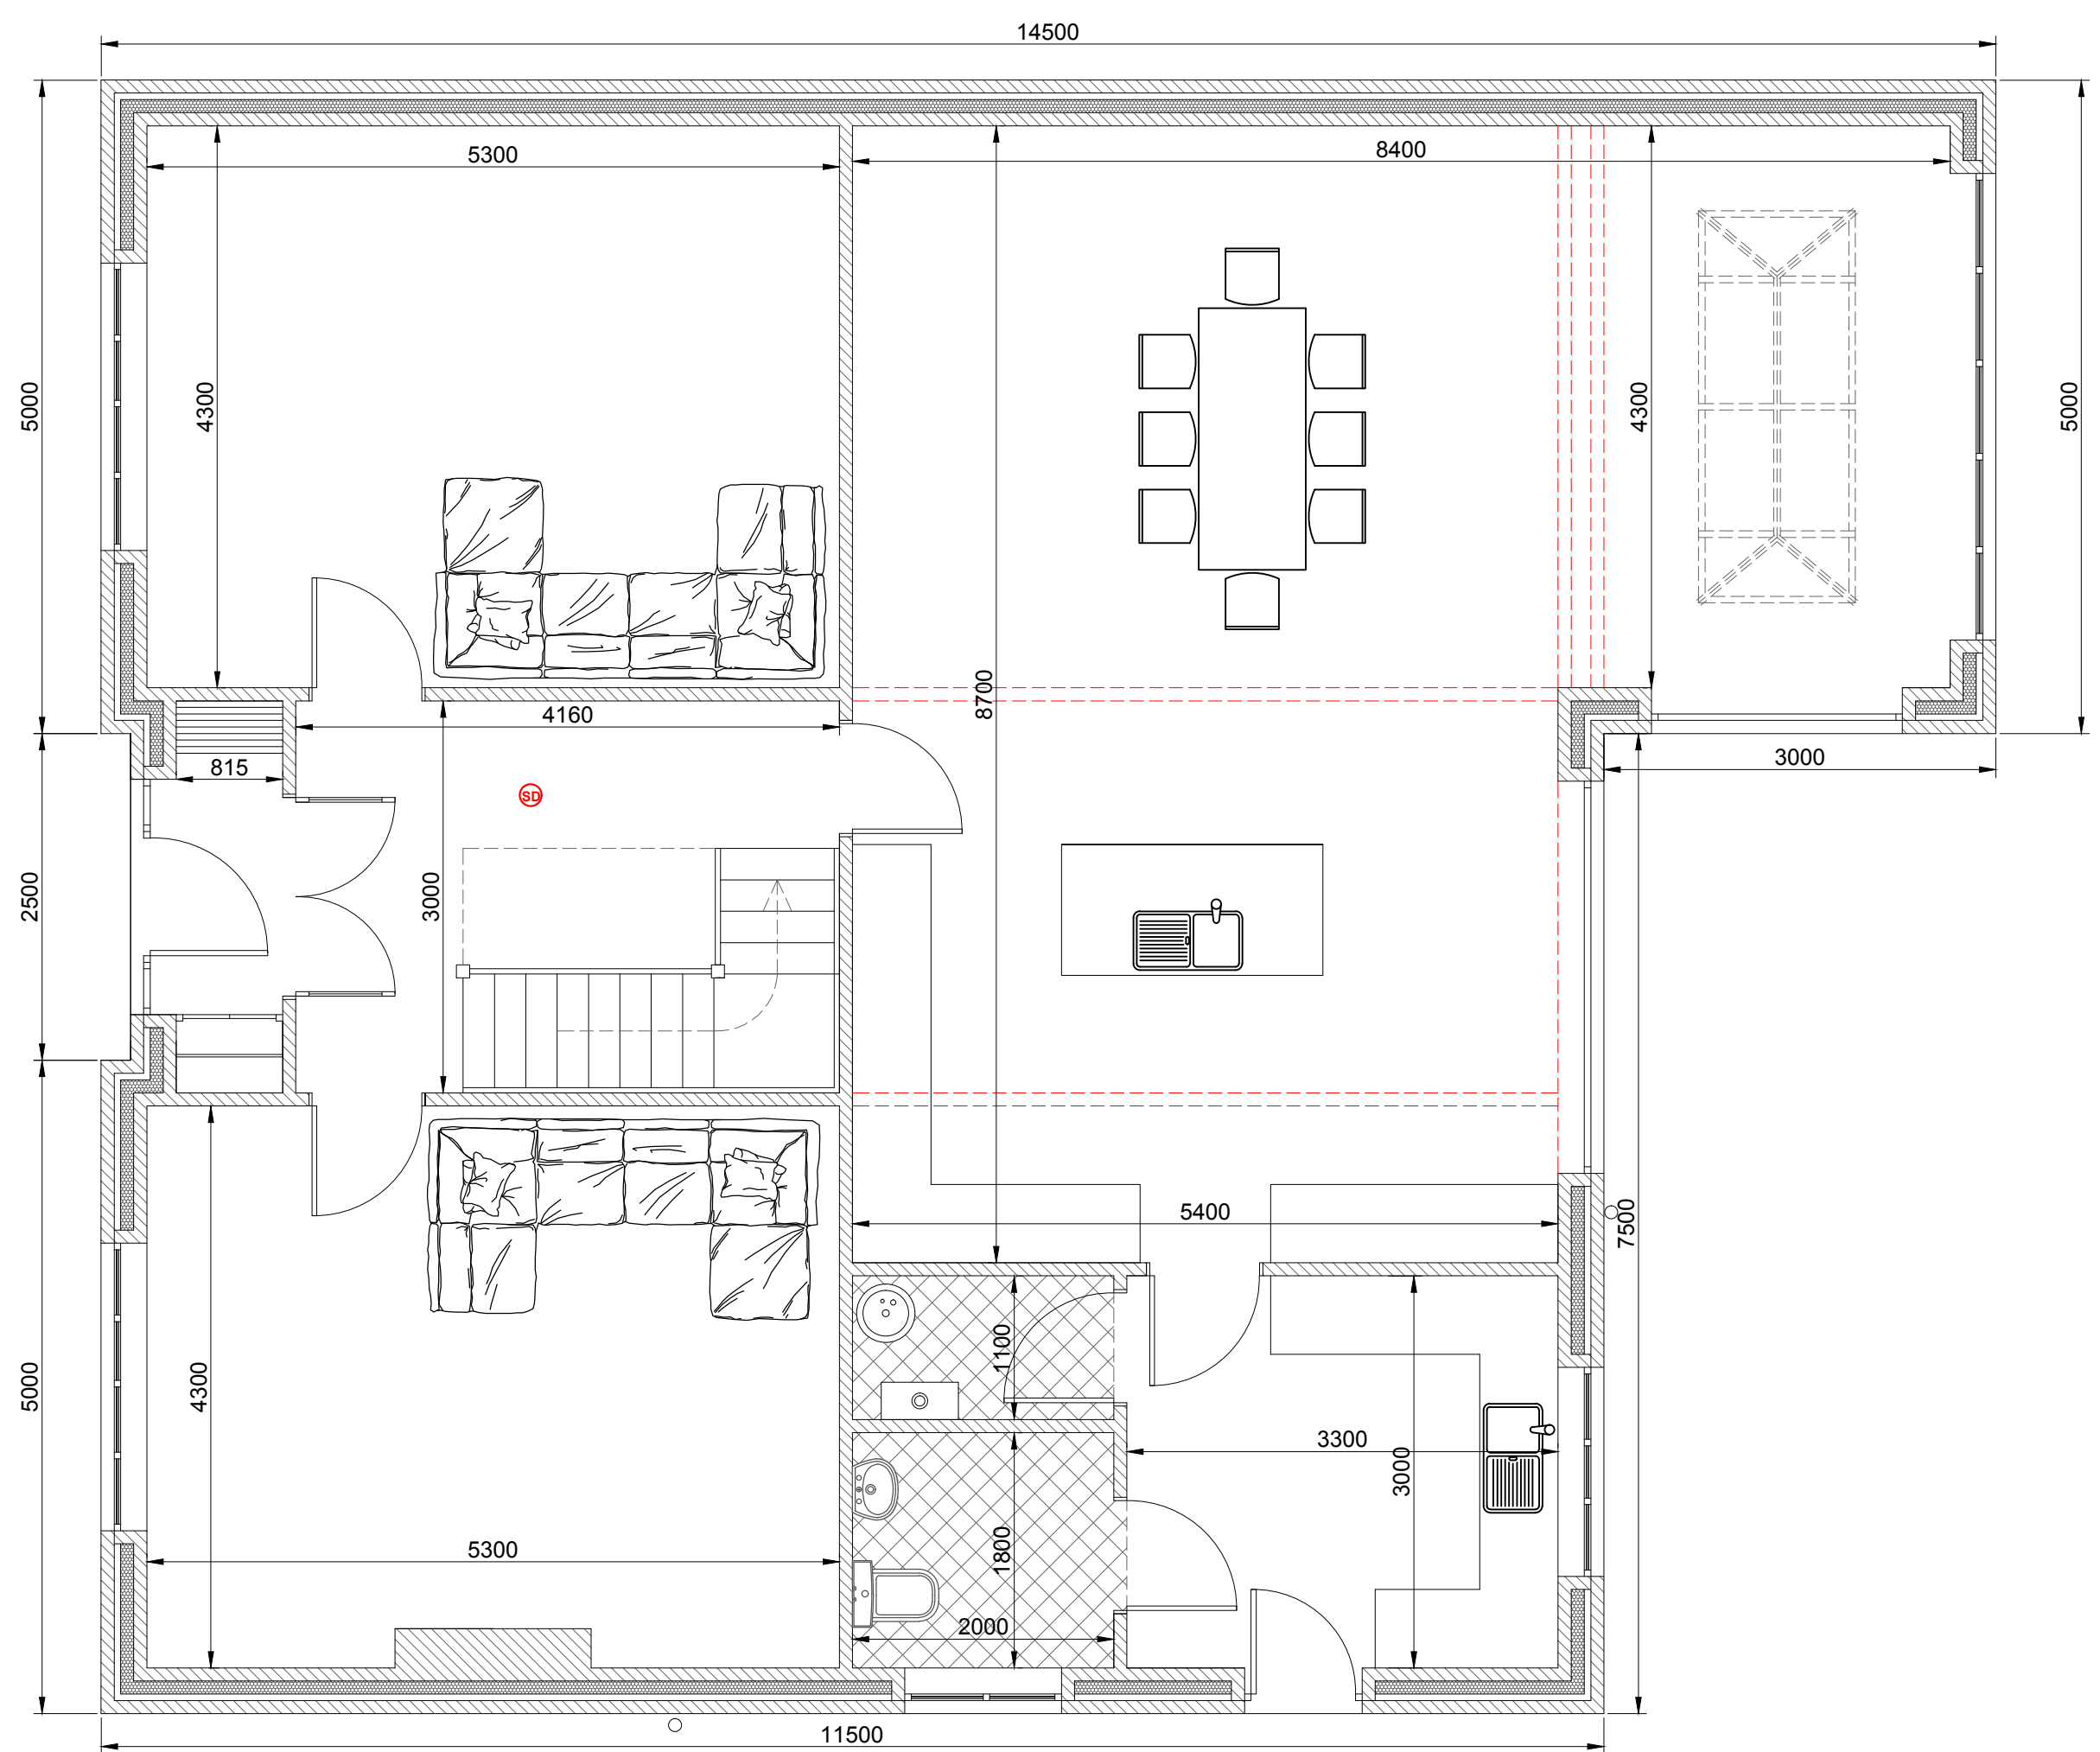

Ground Floor Plans

Project Details	Plot 2, Cleator Gate, Jacktrees Road, Cleator Moor, Cumbria		
Project	Proposed Four Bedroom Dwelling		
Ref	P2CG -AG-002	Rev	-
Scale	1/50	Date	2nd April 2022
Client	Mr & Mrs Gunn		A1 Paper size