


Proposed Ground Floor

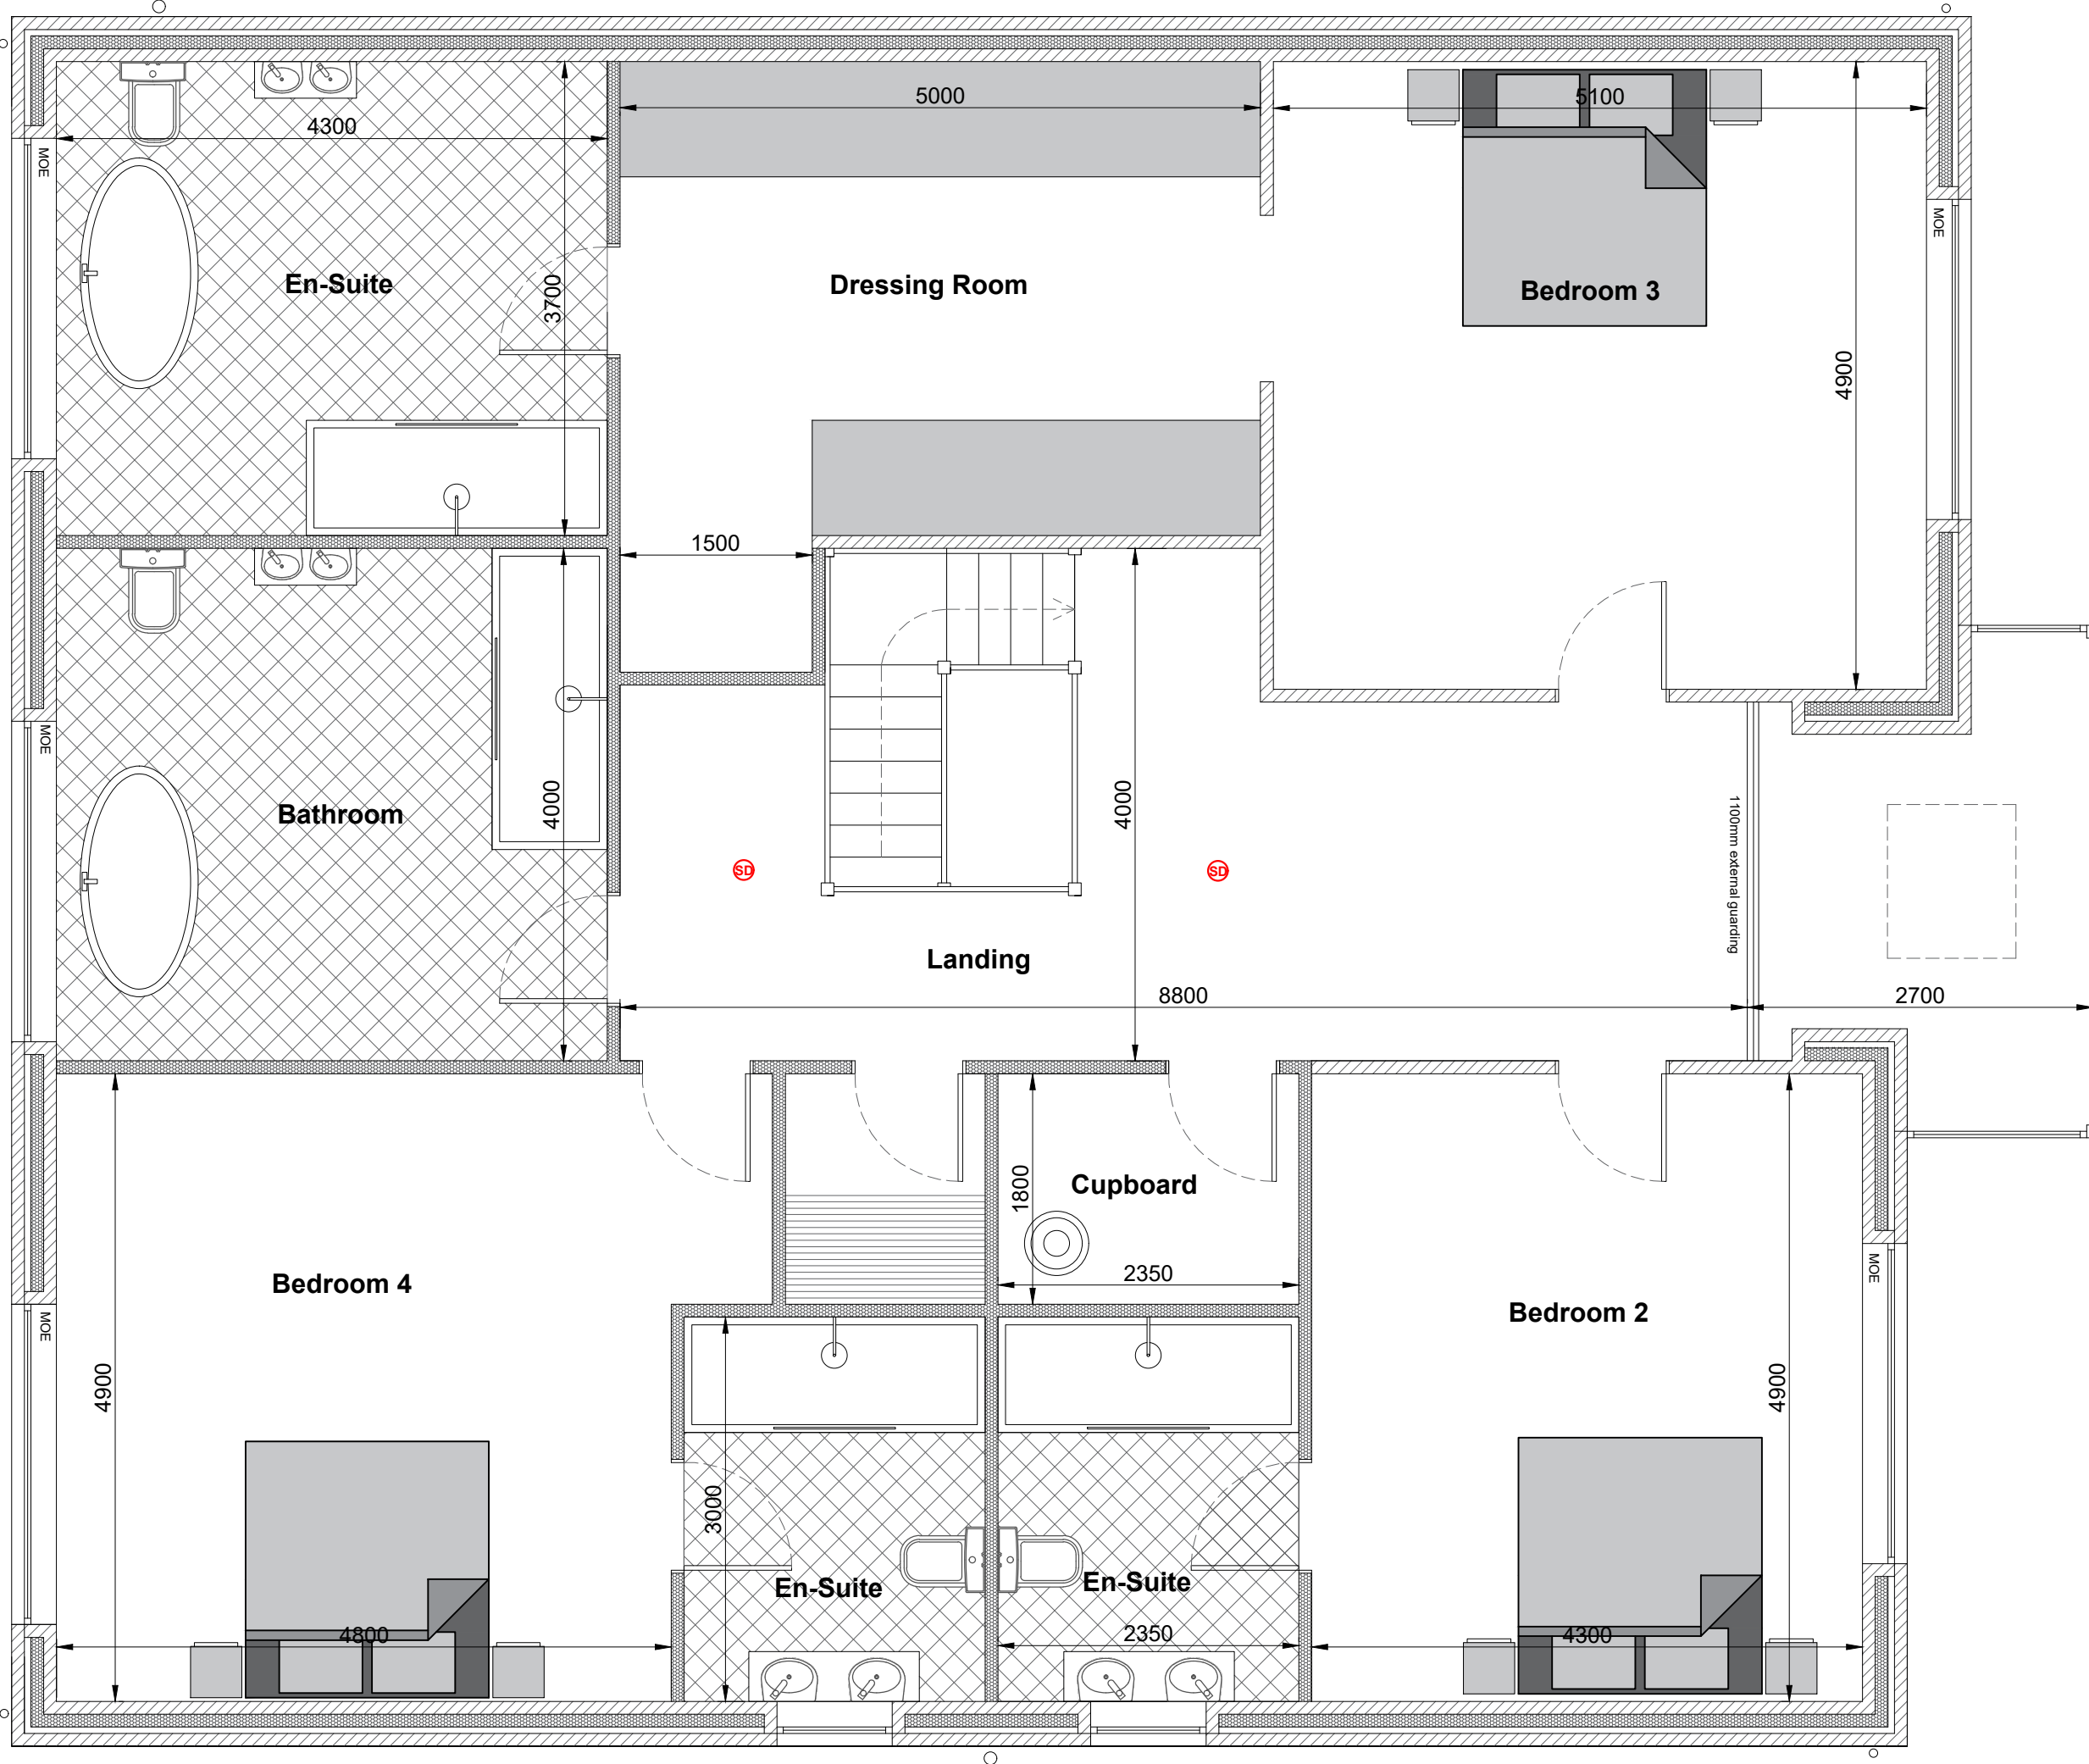

Proposed First Floor

Address	Plot 4, Land North of School Brow, Moresby Parks, Whitehaven, Cumbria		
Project	Proposed Self-Build Dwelling Proposed Ground & 1st Floor Plan		
Ref	P4-SC-002	Rev	-
Scale	1/50	Date	16th Nov 2024
Client	Mr Stephen Carruthers	Paper Size A1	