



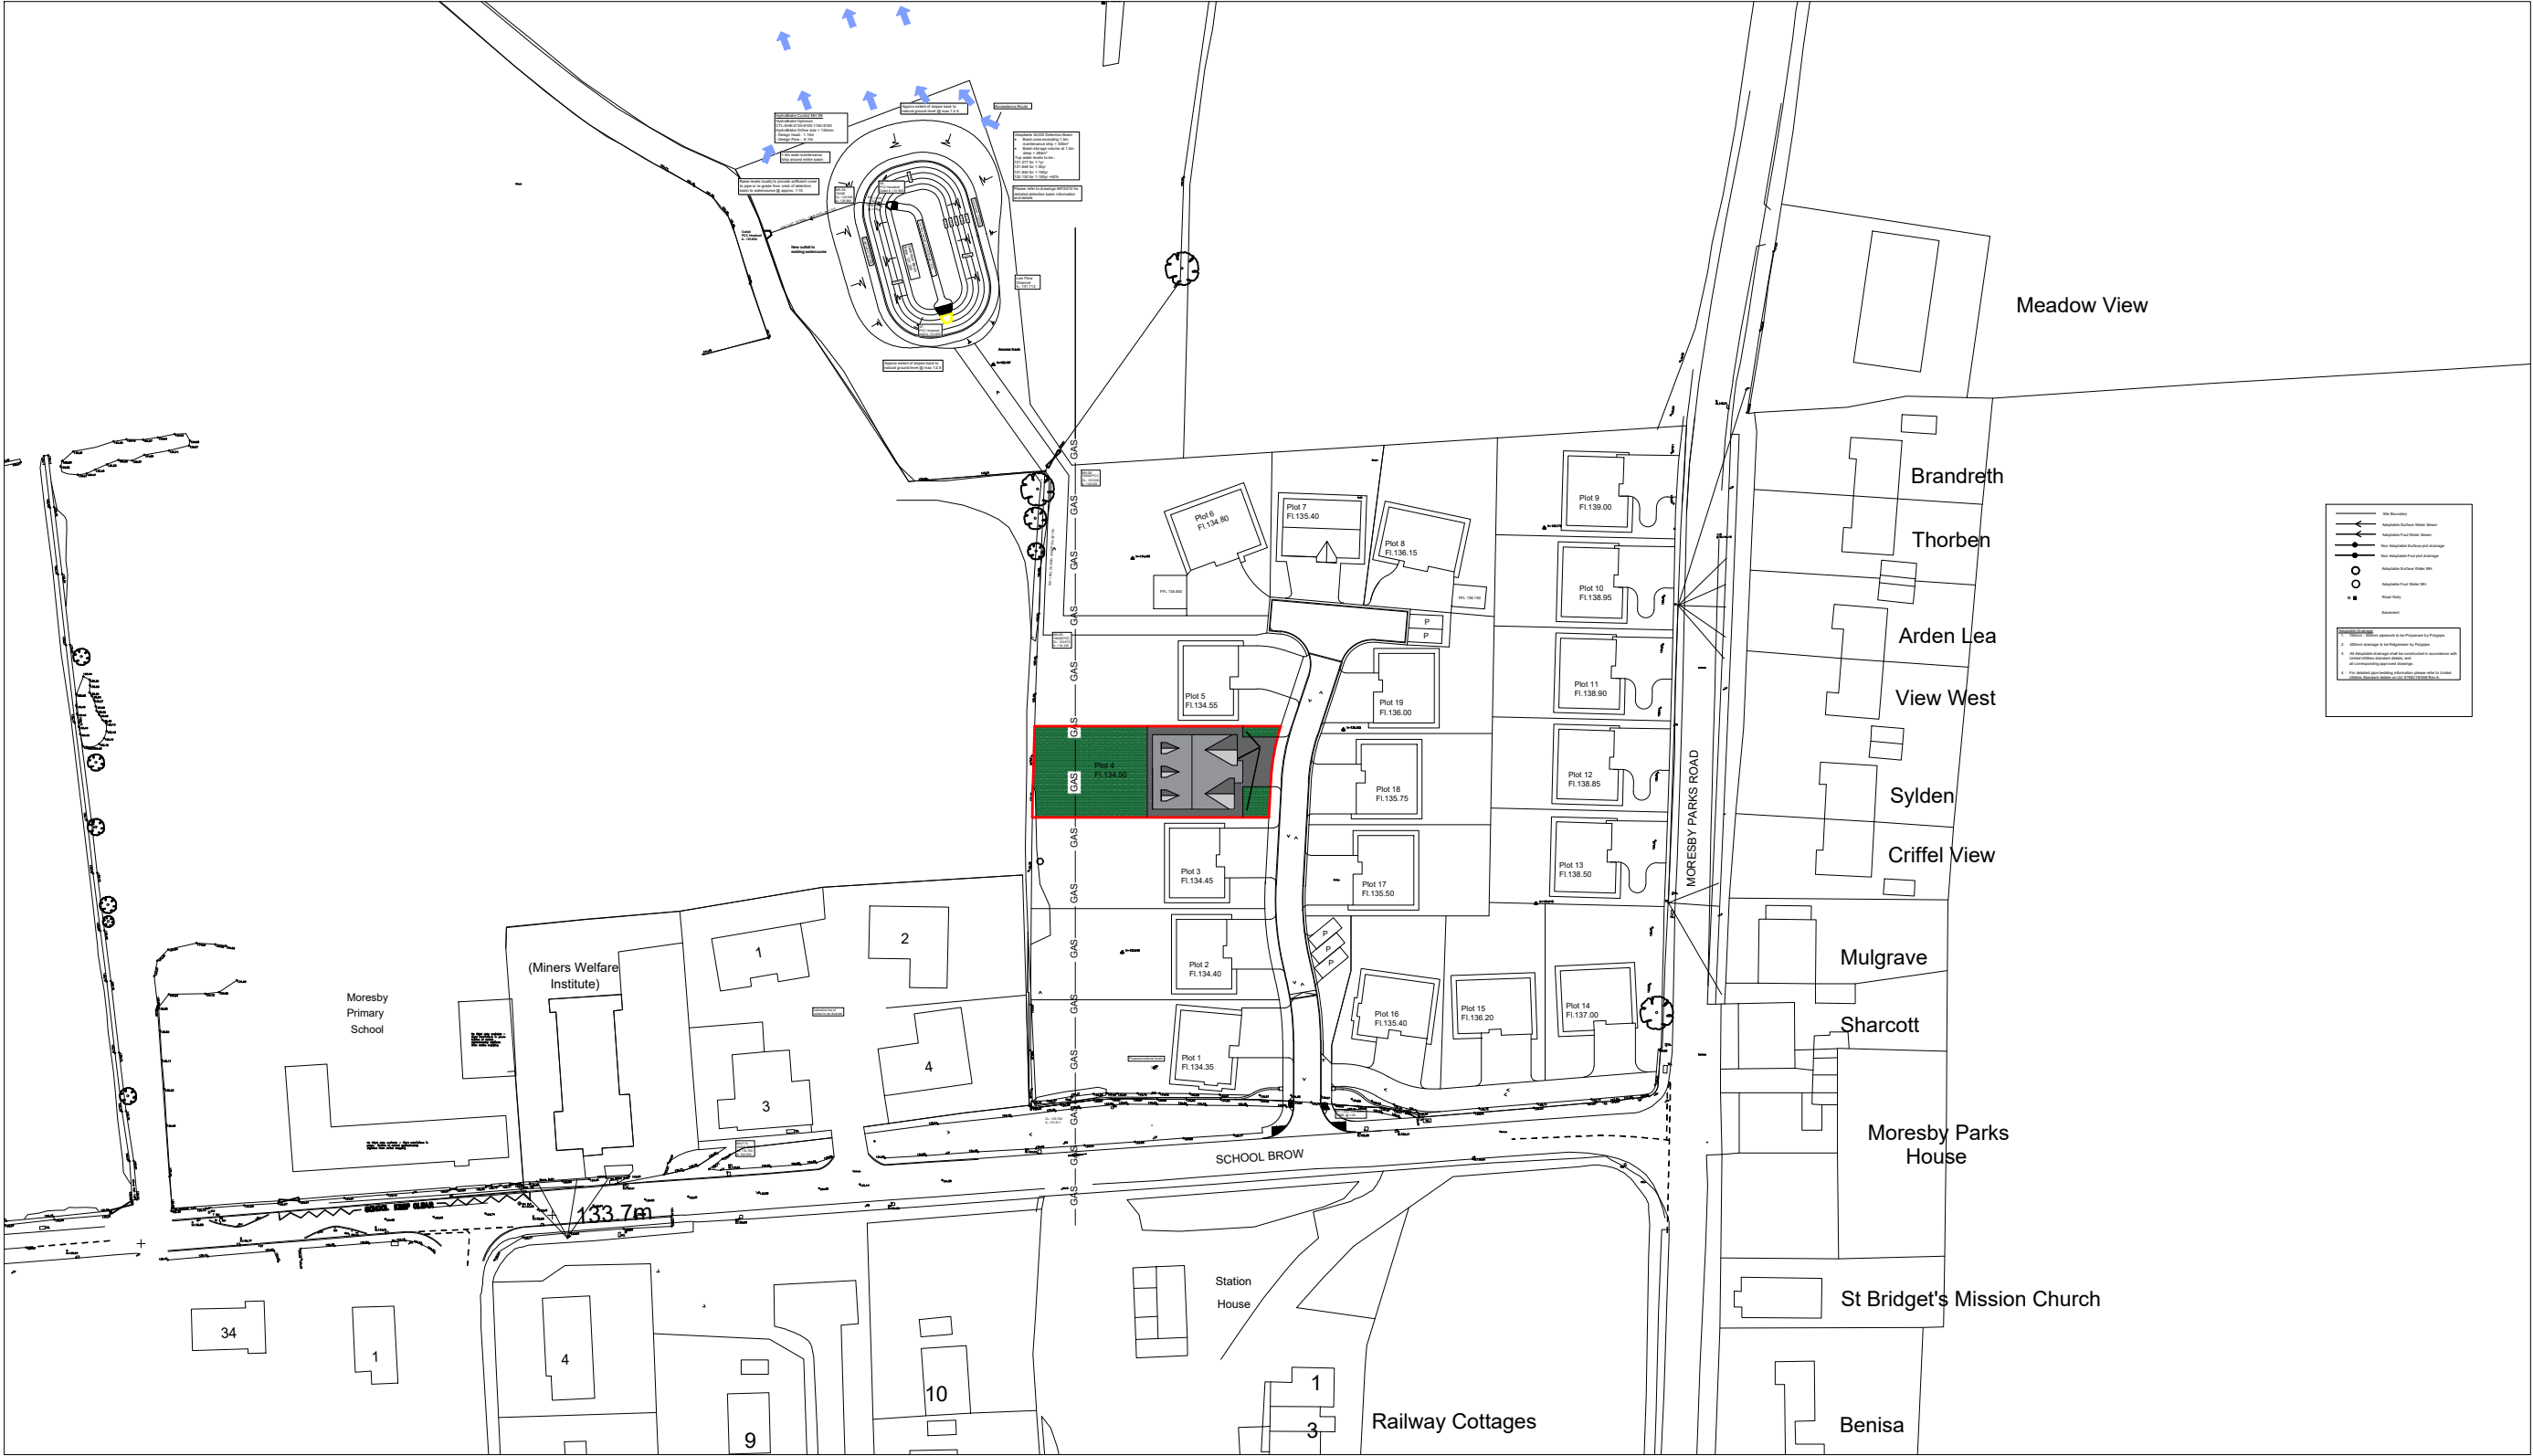

Proposed Block Plan - 1/500



Proposed Site Plan - 1/1250

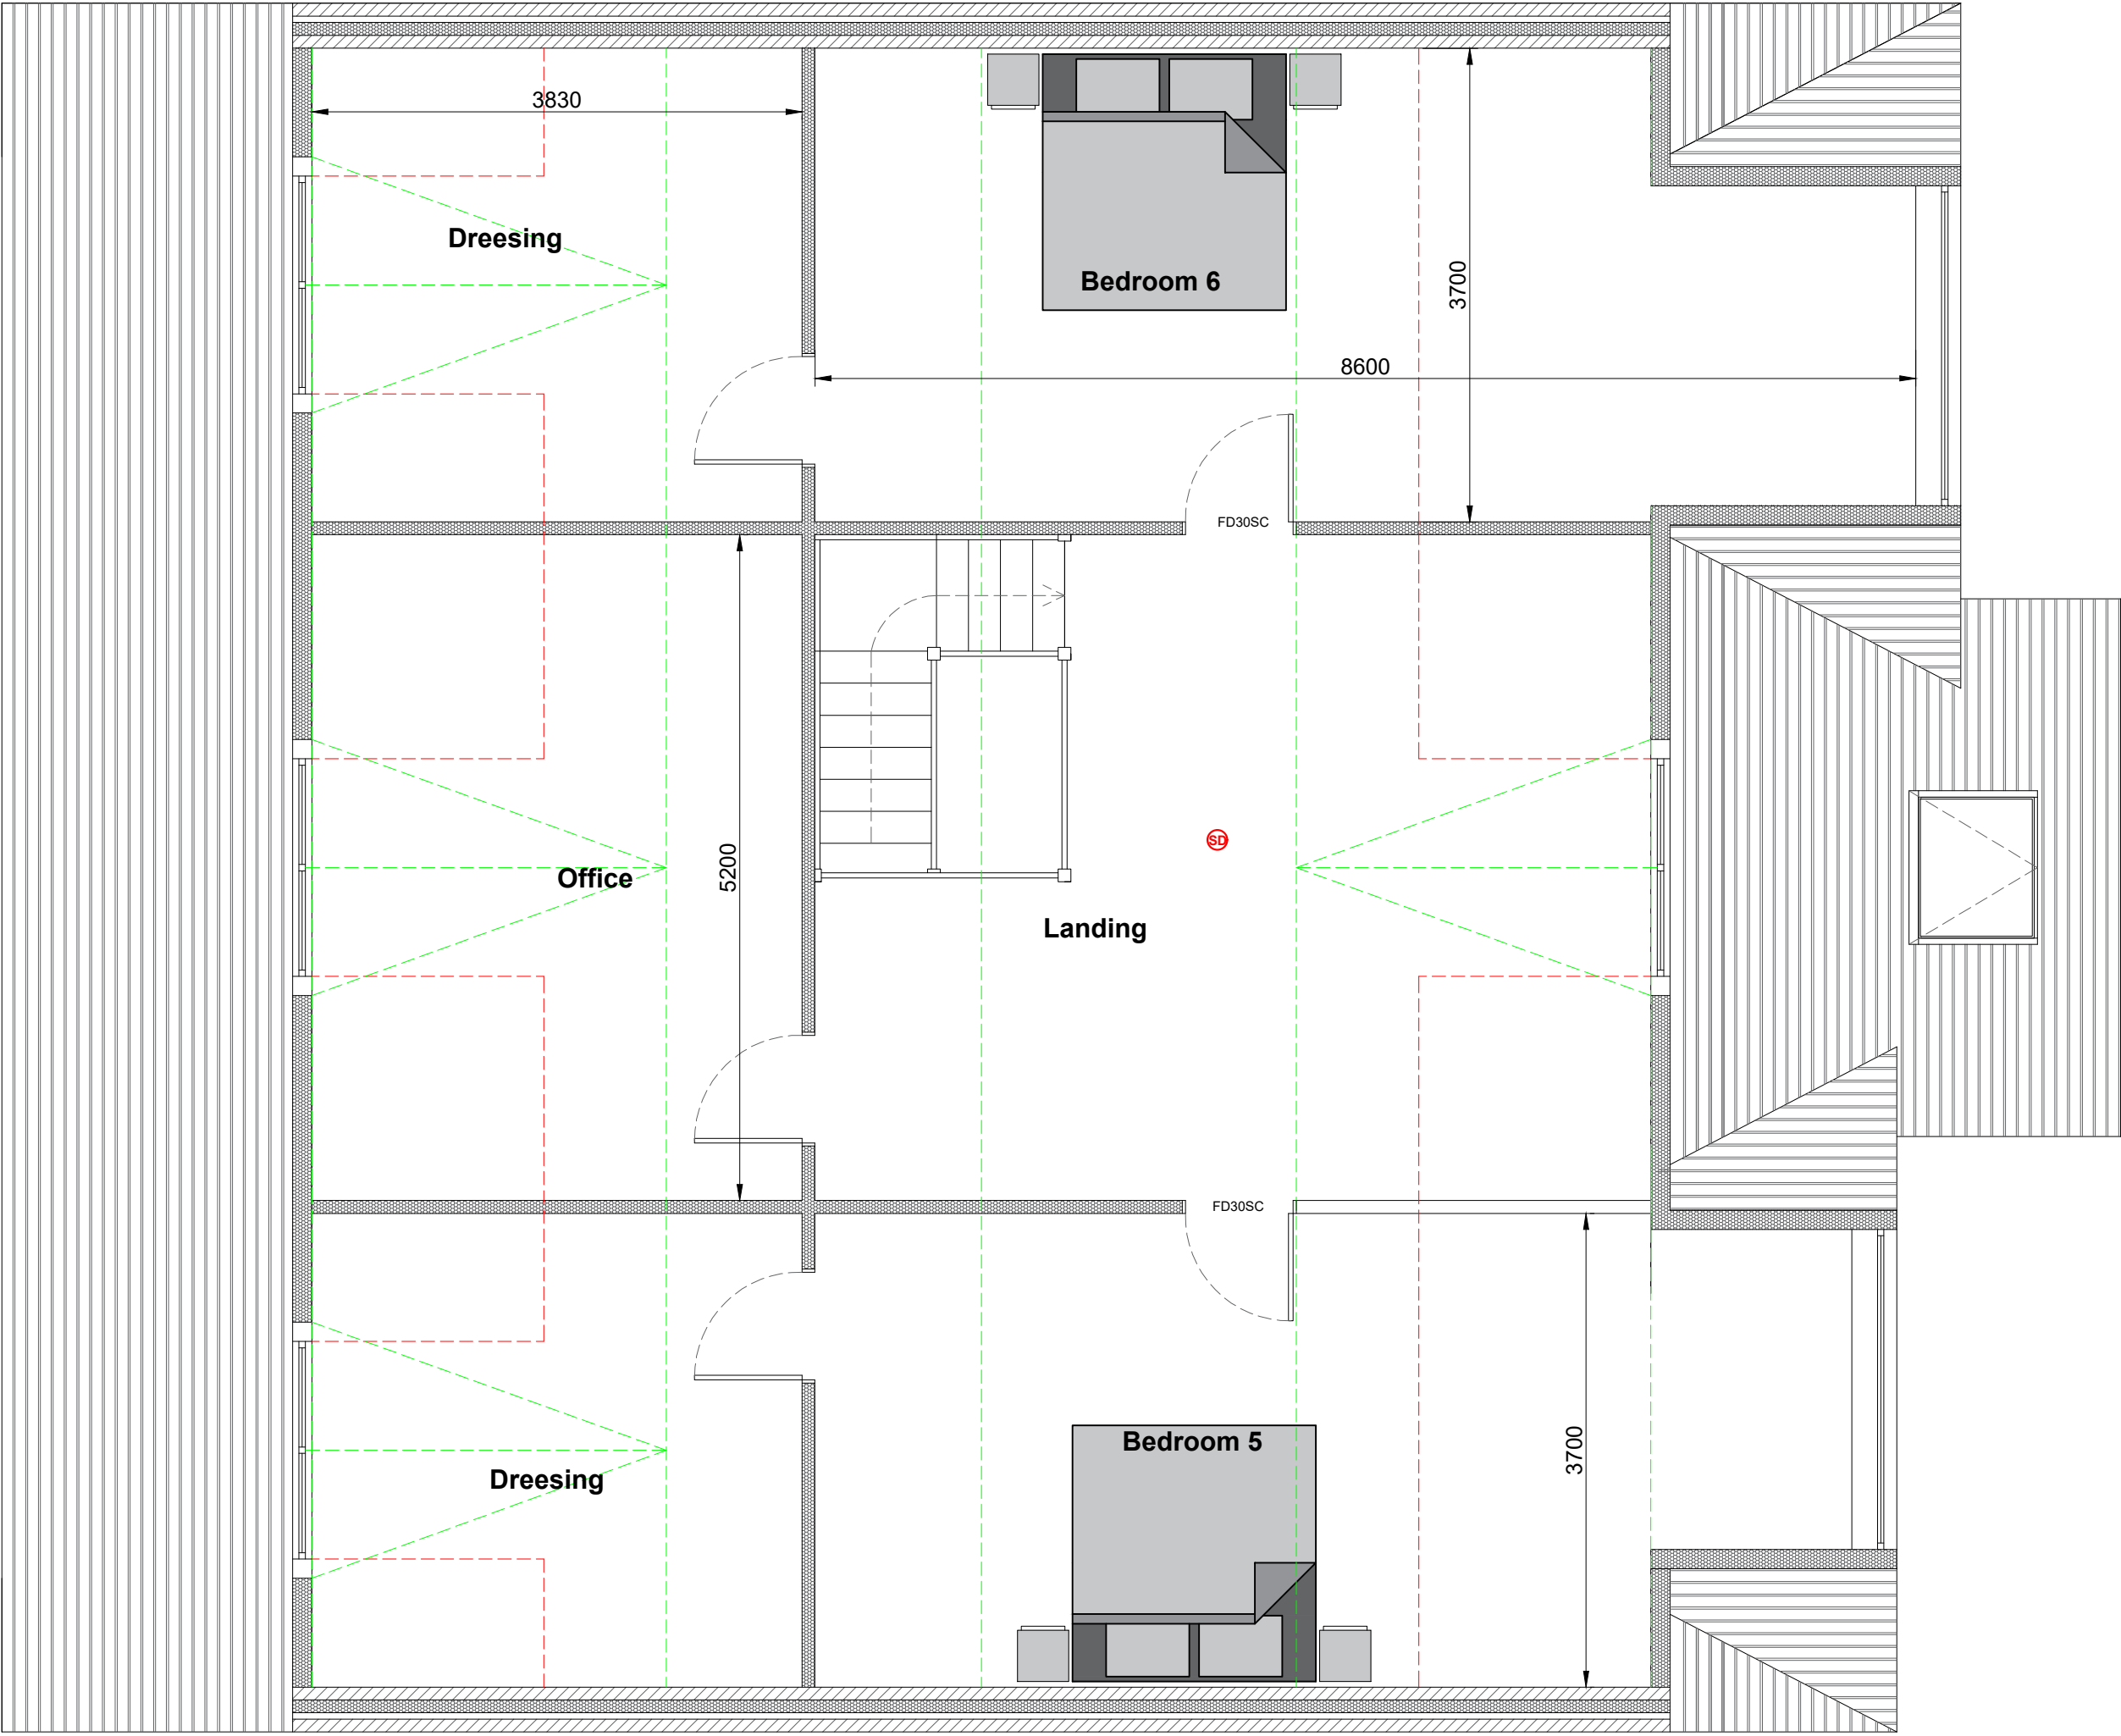

Proposed Second Floor

Address	Plot 4, Land North of School Brow, Moresby Parks, Whitehaven, Cumbria		
Project	Proposed Self-Build Dwelling Proposed 2nd Floor, Block & Site Plan		
Ref	P4-SC-003	Rev	-
Scale	1/50	Date	16th Nov 2024
Client	Mr Stephen Carruthers	Paper Size A1	