


Black Marley Modern flat roof tiles to match existing properties and site design code

Black Marley Modern flat roof tiles to match existing properties and site design code

Anthracite Upvc fascia, soffits and rainwater good to match existing properties and site design code

white painted cement rendered walls to match existing properties and site design code

Anthracite Upvc windows and doors to match existing properties and site design code

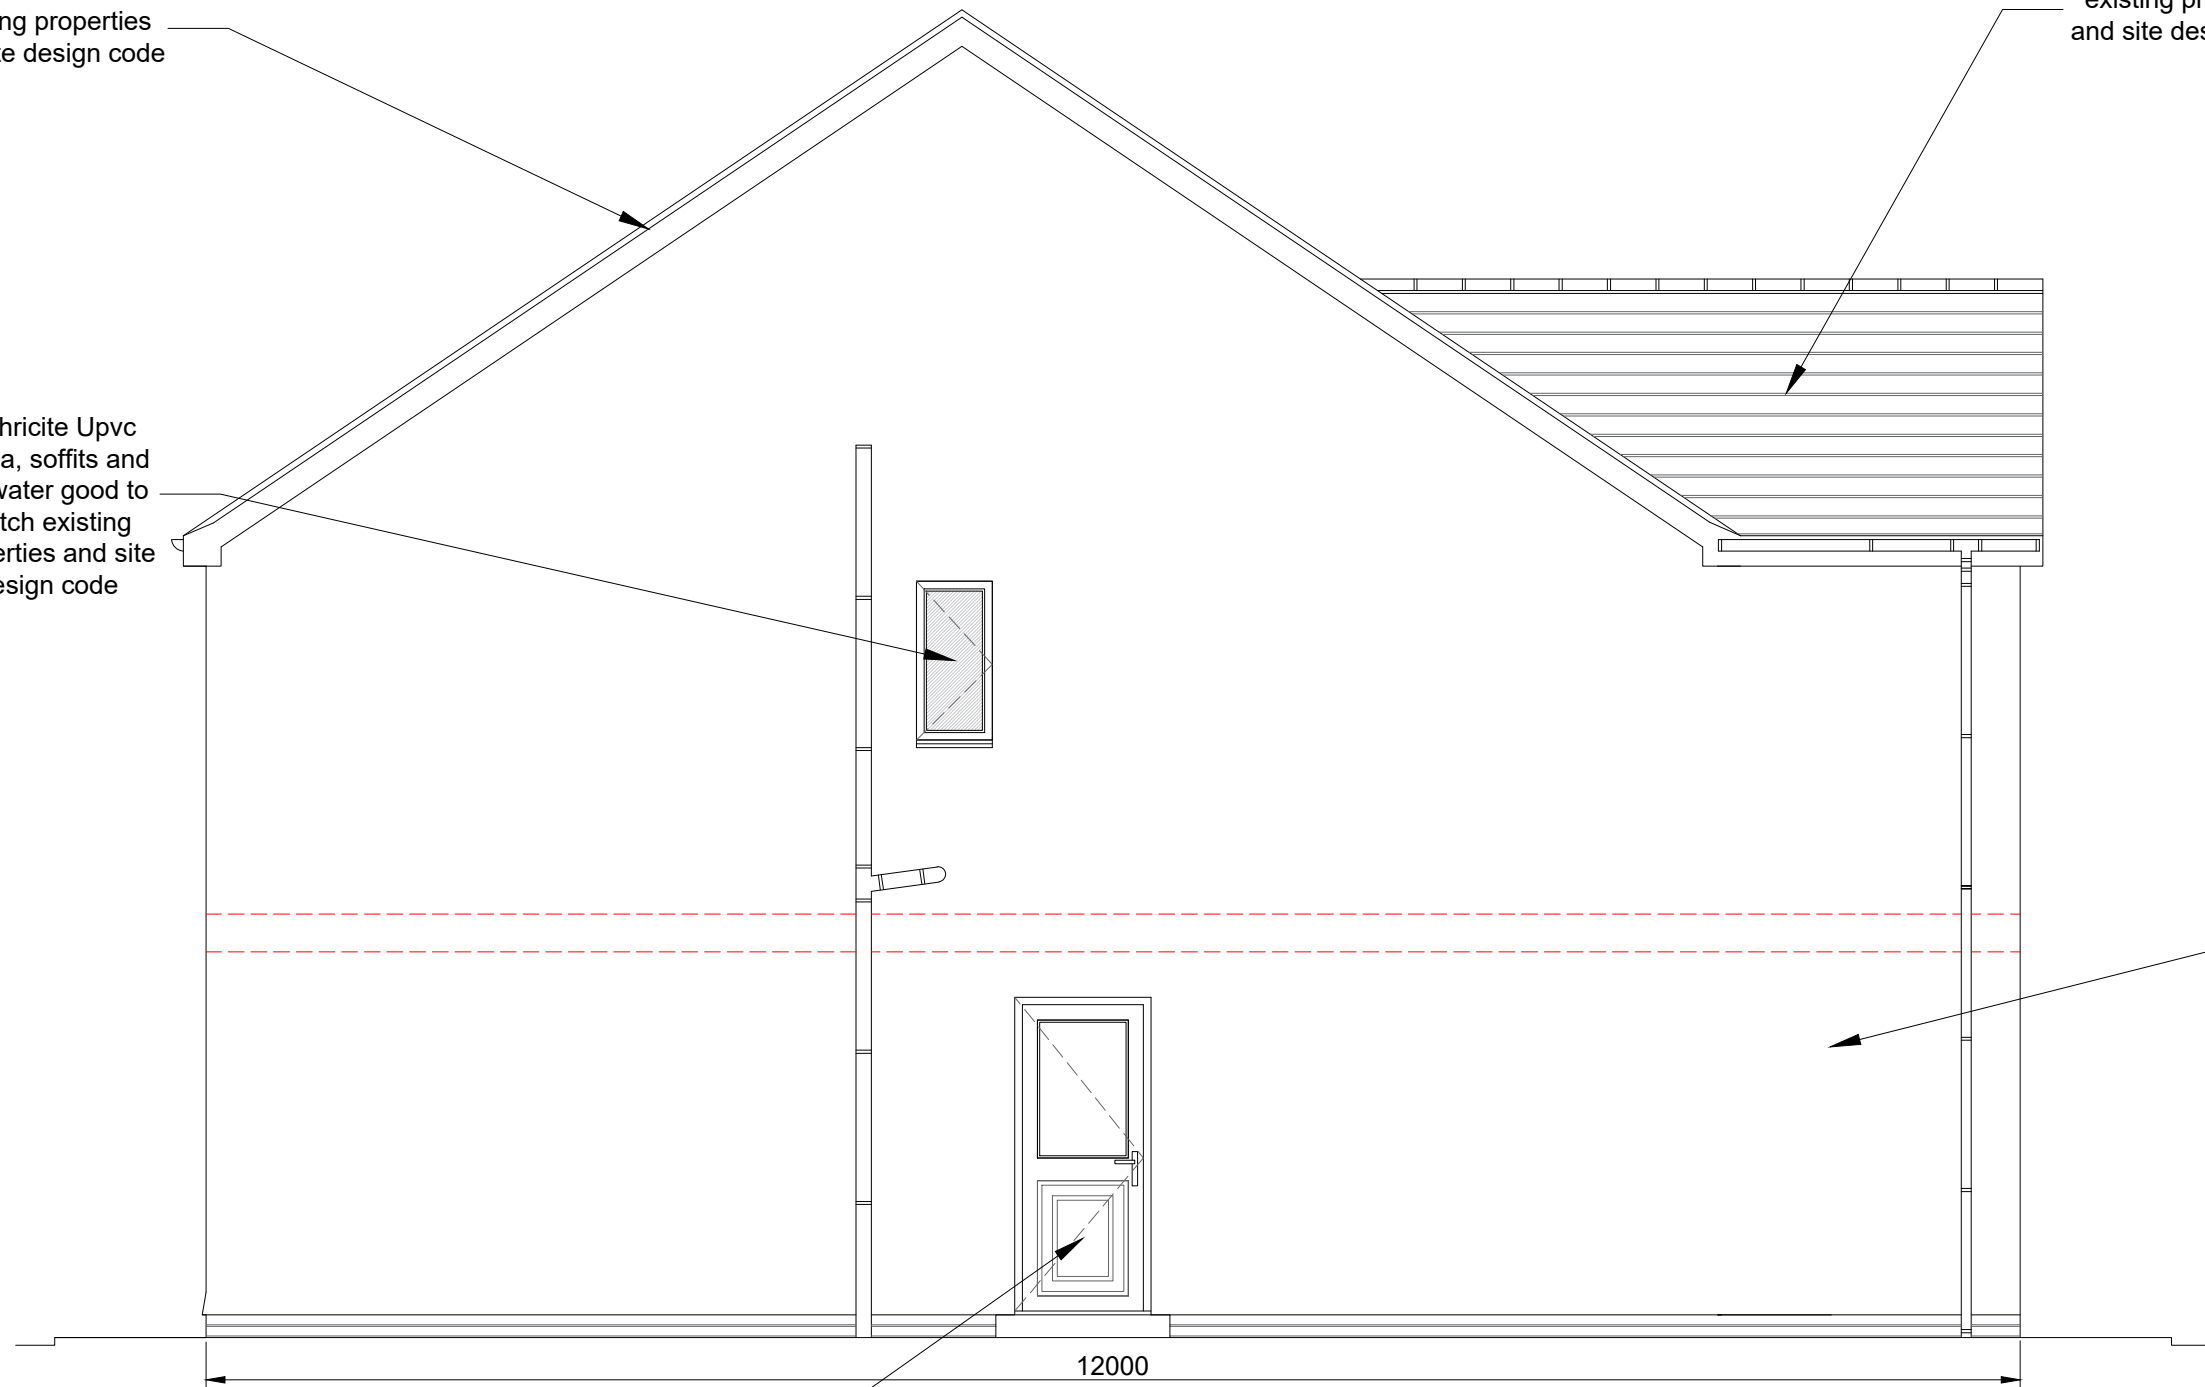

12000

West Elevation

Project Details		Plot 4 & 5, Church Crescent, Cleator, Cumbria, CA23 3BB	
Project	Proposed 2No Detached Dwellings Proposed West Elevation Plan		
Ref	P4&5-CC-005	Rev	-
Scale	1/50	Date	10th June 2023
Client	Mr William Agnew		Paper Size A3