


**Ground Floor**

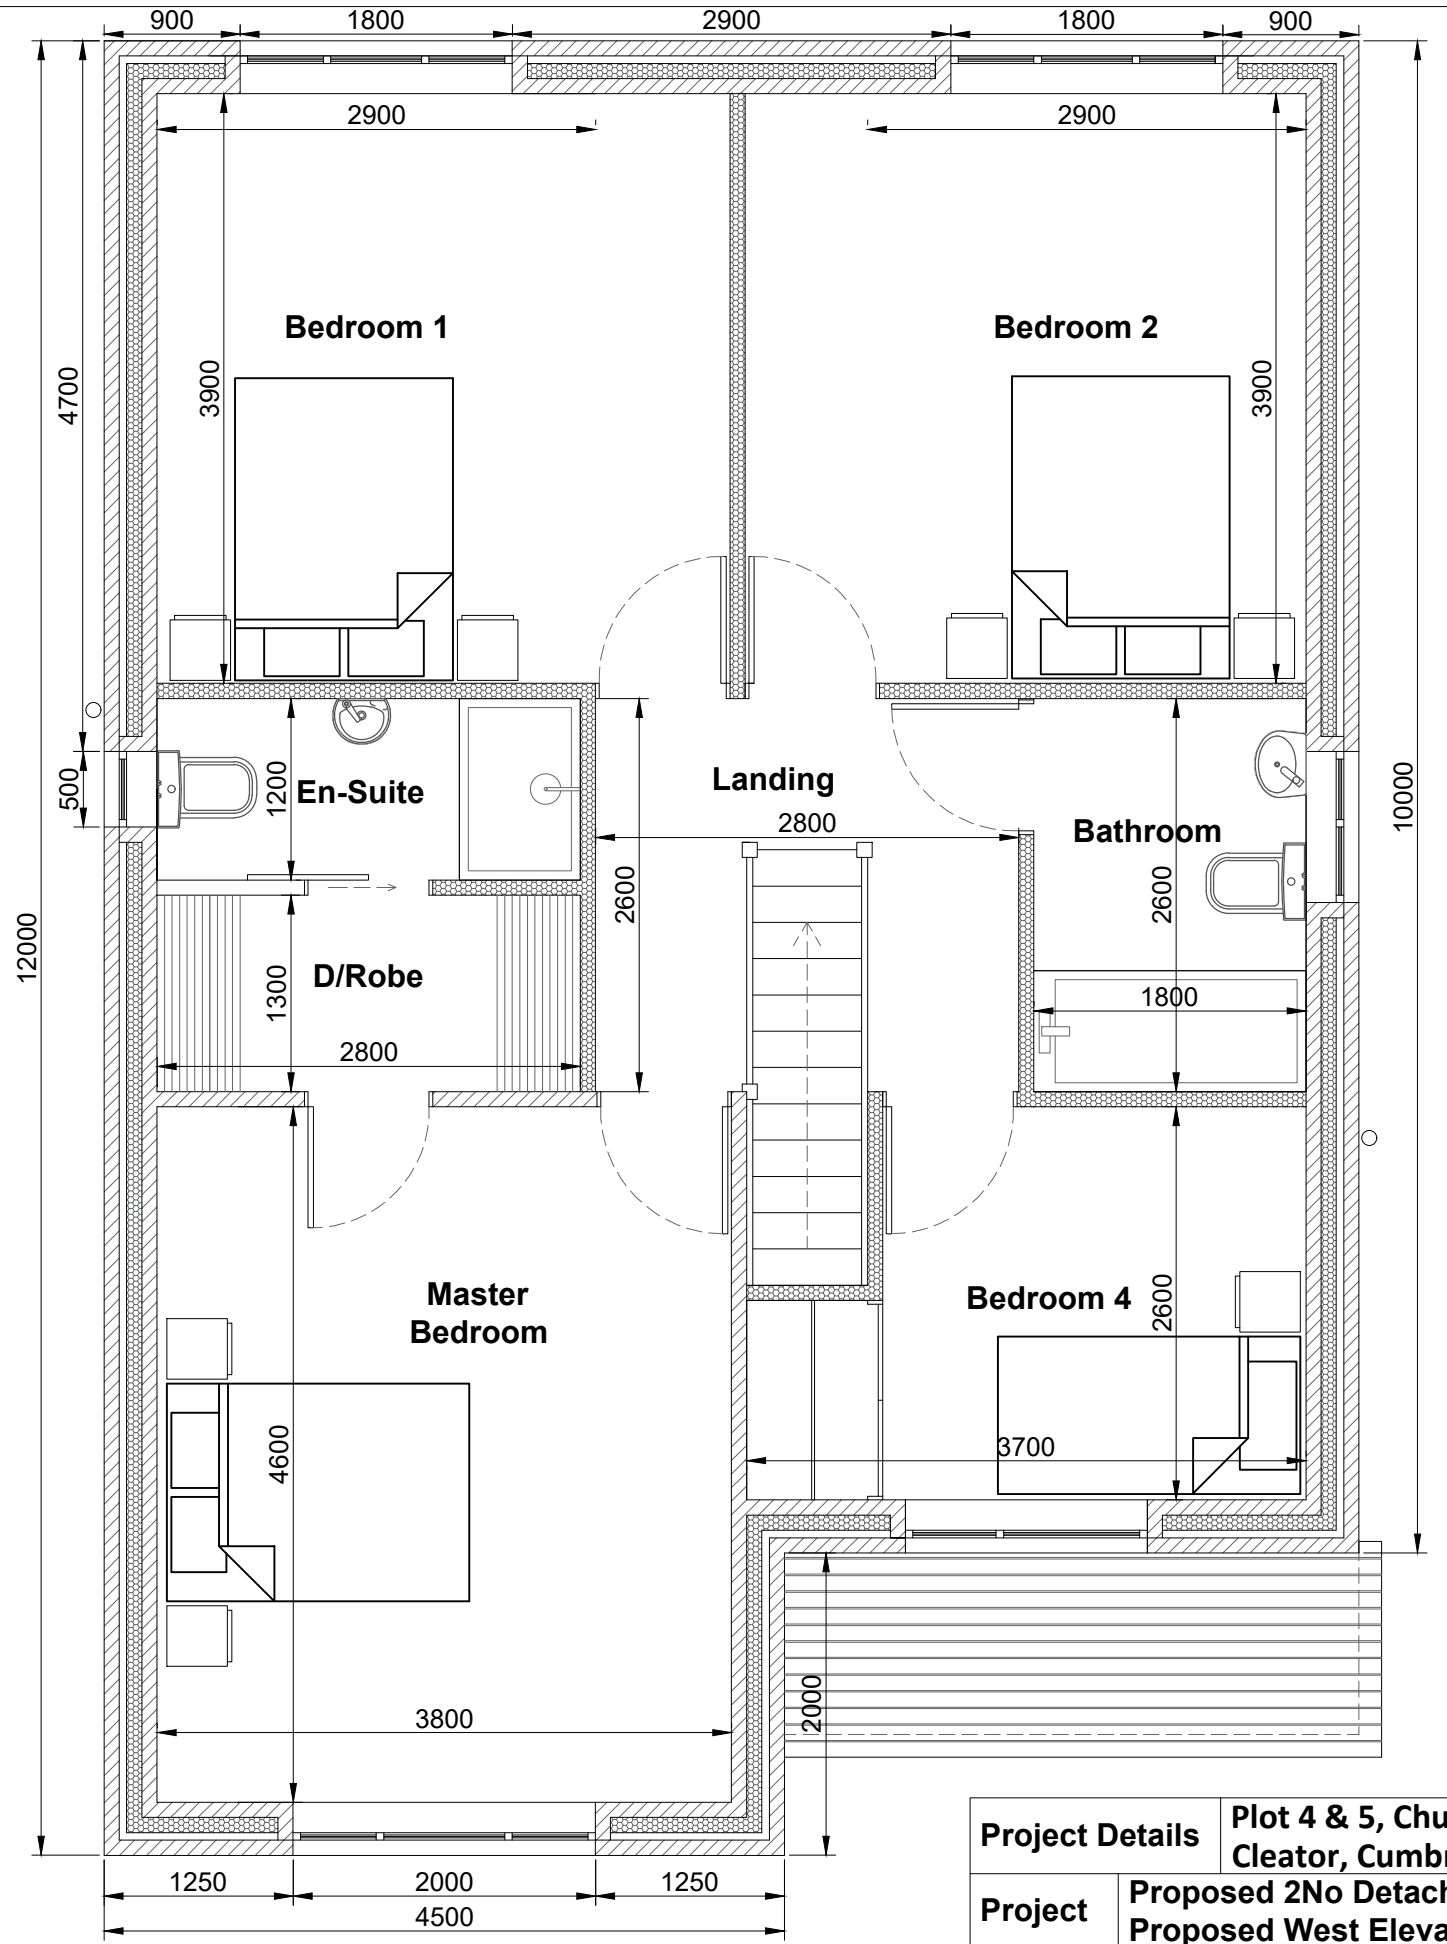

**First Floor**

<b>Project Details</b>		<b>Plot 4 &amp; 5, Church Crescent, Cleator, Cumbria, CA23 3BB</b>	
<b>Project</b>	<b>Proposed 2No Detached Dwellings Proposed West Elevation Plan</b>		
<b>Ref</b>	<b>P4&amp;5-CC-006</b>	<b>Rev</b>	<b>-</b>
<b>Scale</b>	<b>1/50</b>	<b>Date</b>	<b>10th June 2023</b>
<b>Client</b>	<b>Mr William Agnew</b>		<b>Paper Size A3</b>