


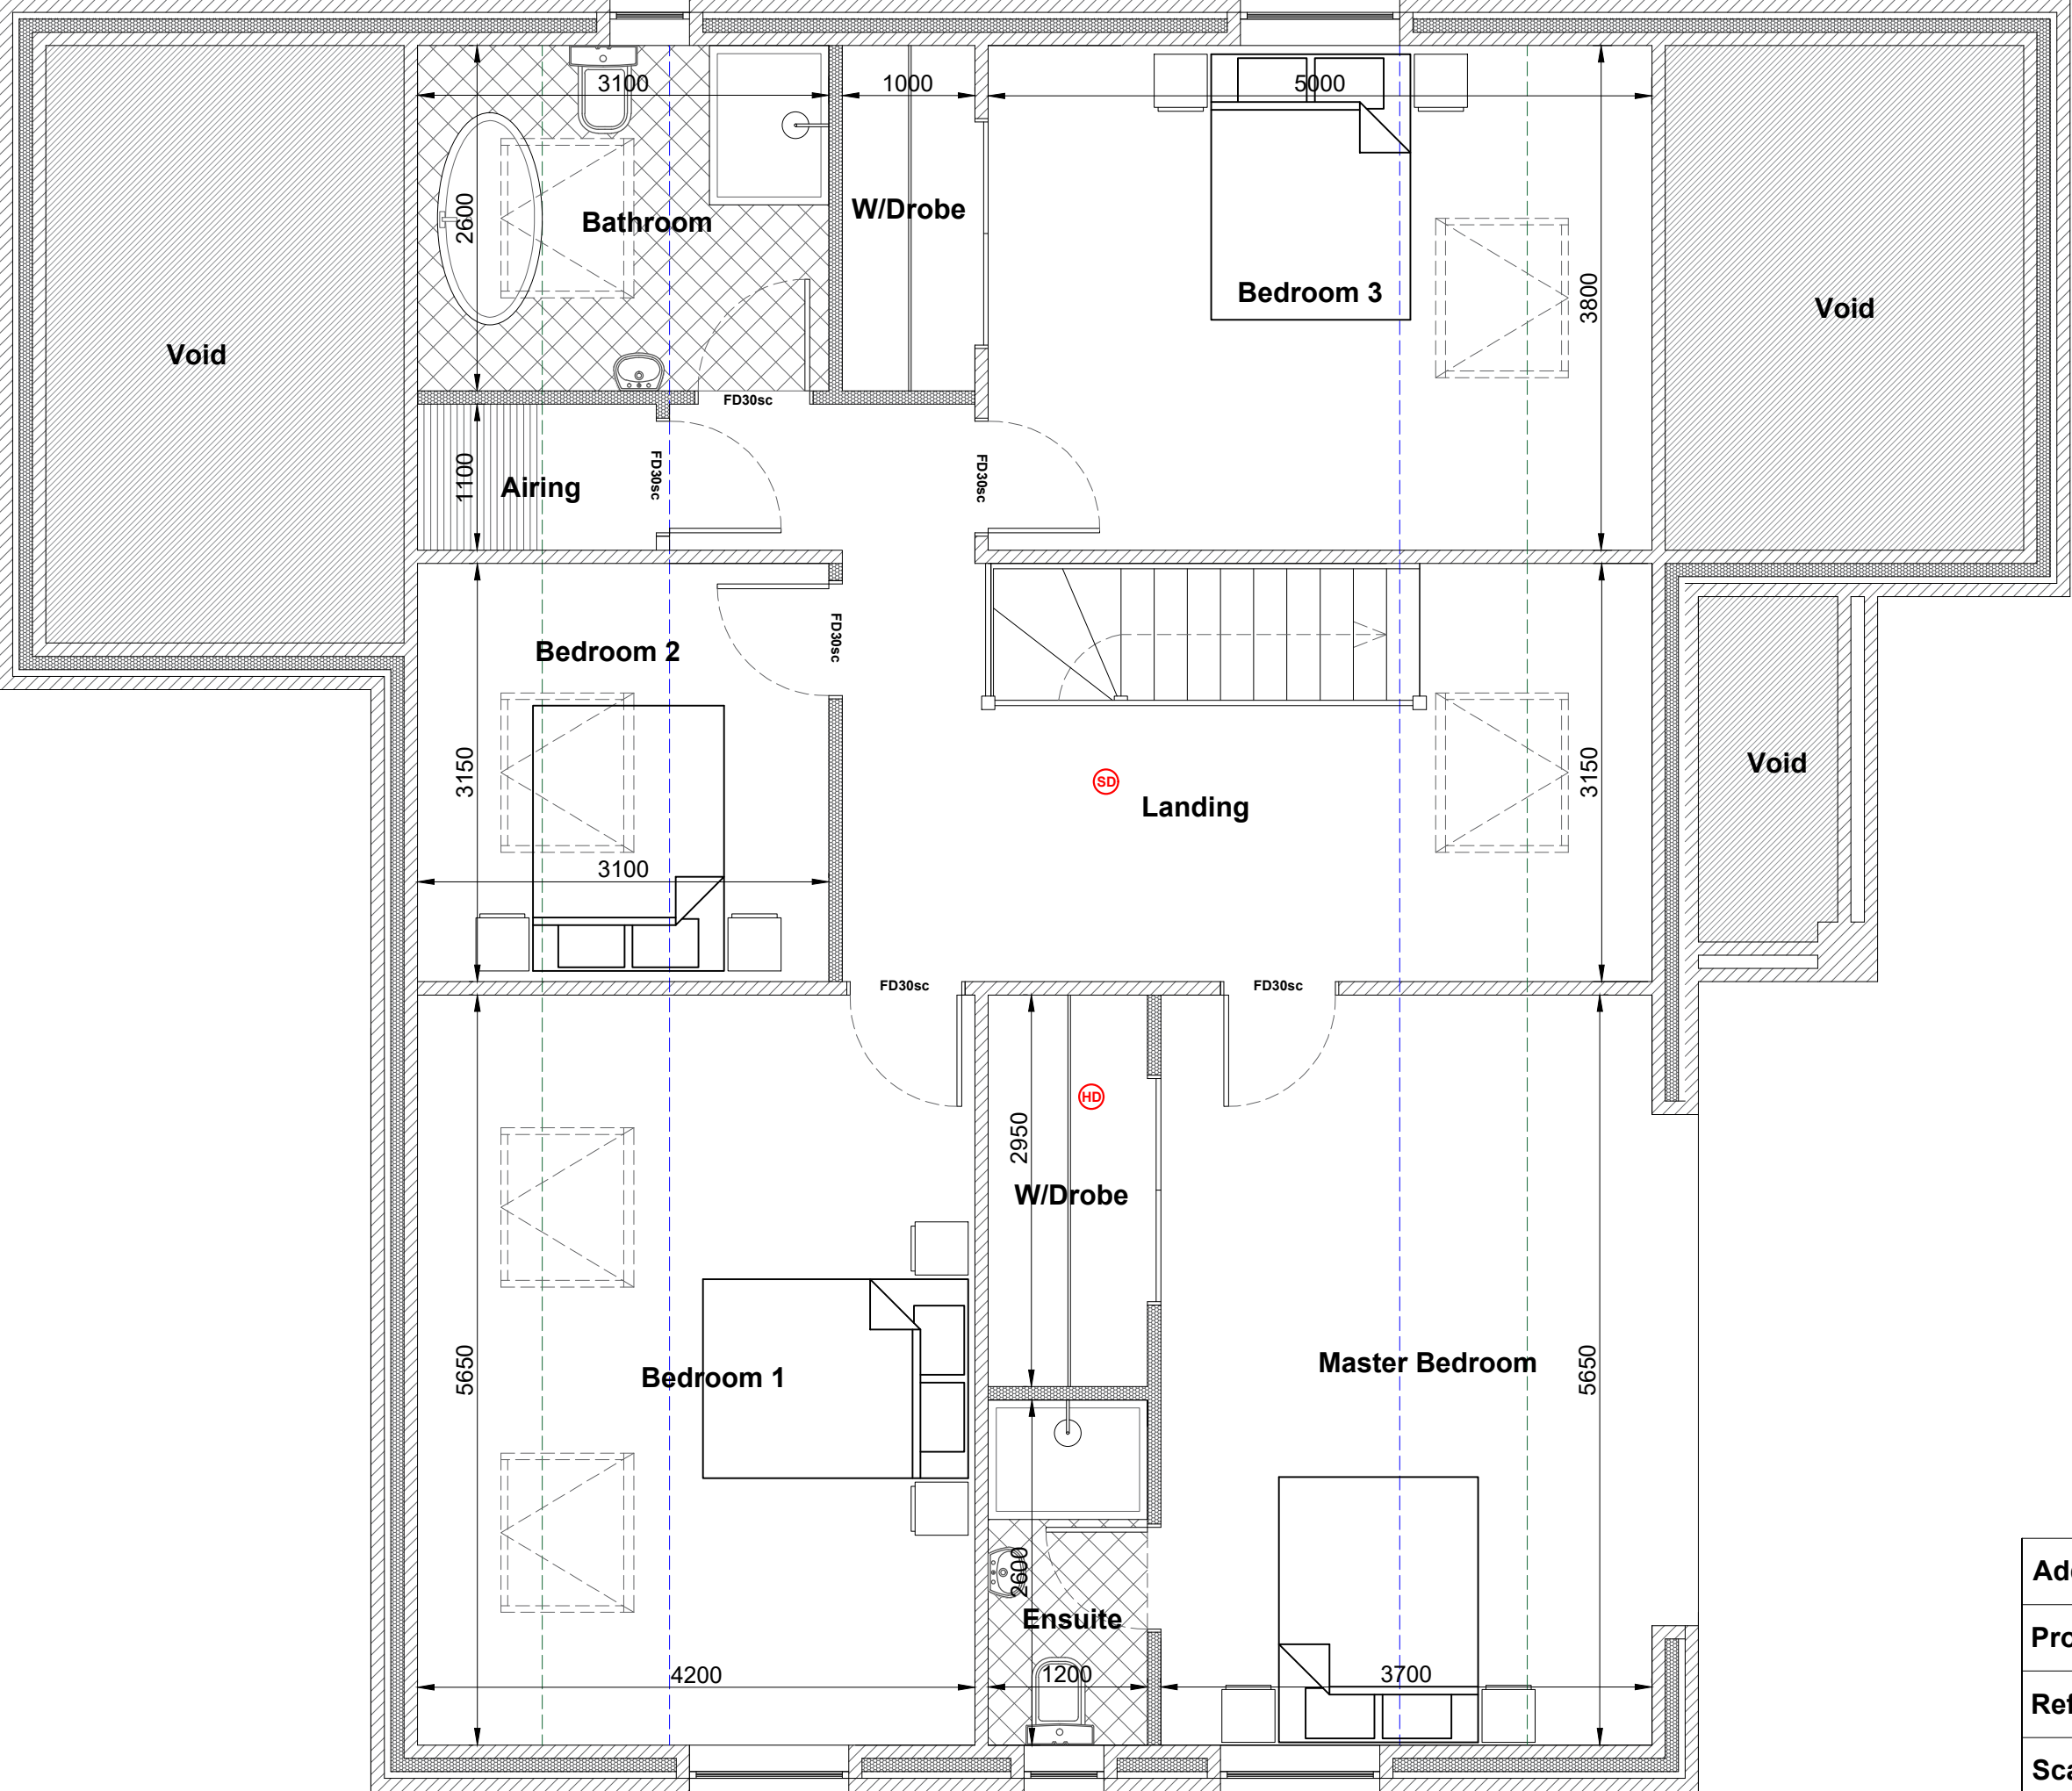

First Floor

Address	Plot 5, Rusper Drive, (5 Clarack Drive) Moor Row, Cumbria, CA24 3LT		
Project	Proposed Dormer Bungalow Proposed & Existing Site Drainage Plan		
Ref	P5-RG-007	Rev	-
Scale	1/50	Date	17th Mar 2024
Client	Mr & Mrs Greggain		Paper Size A3