


Site Layout Plan 1/150

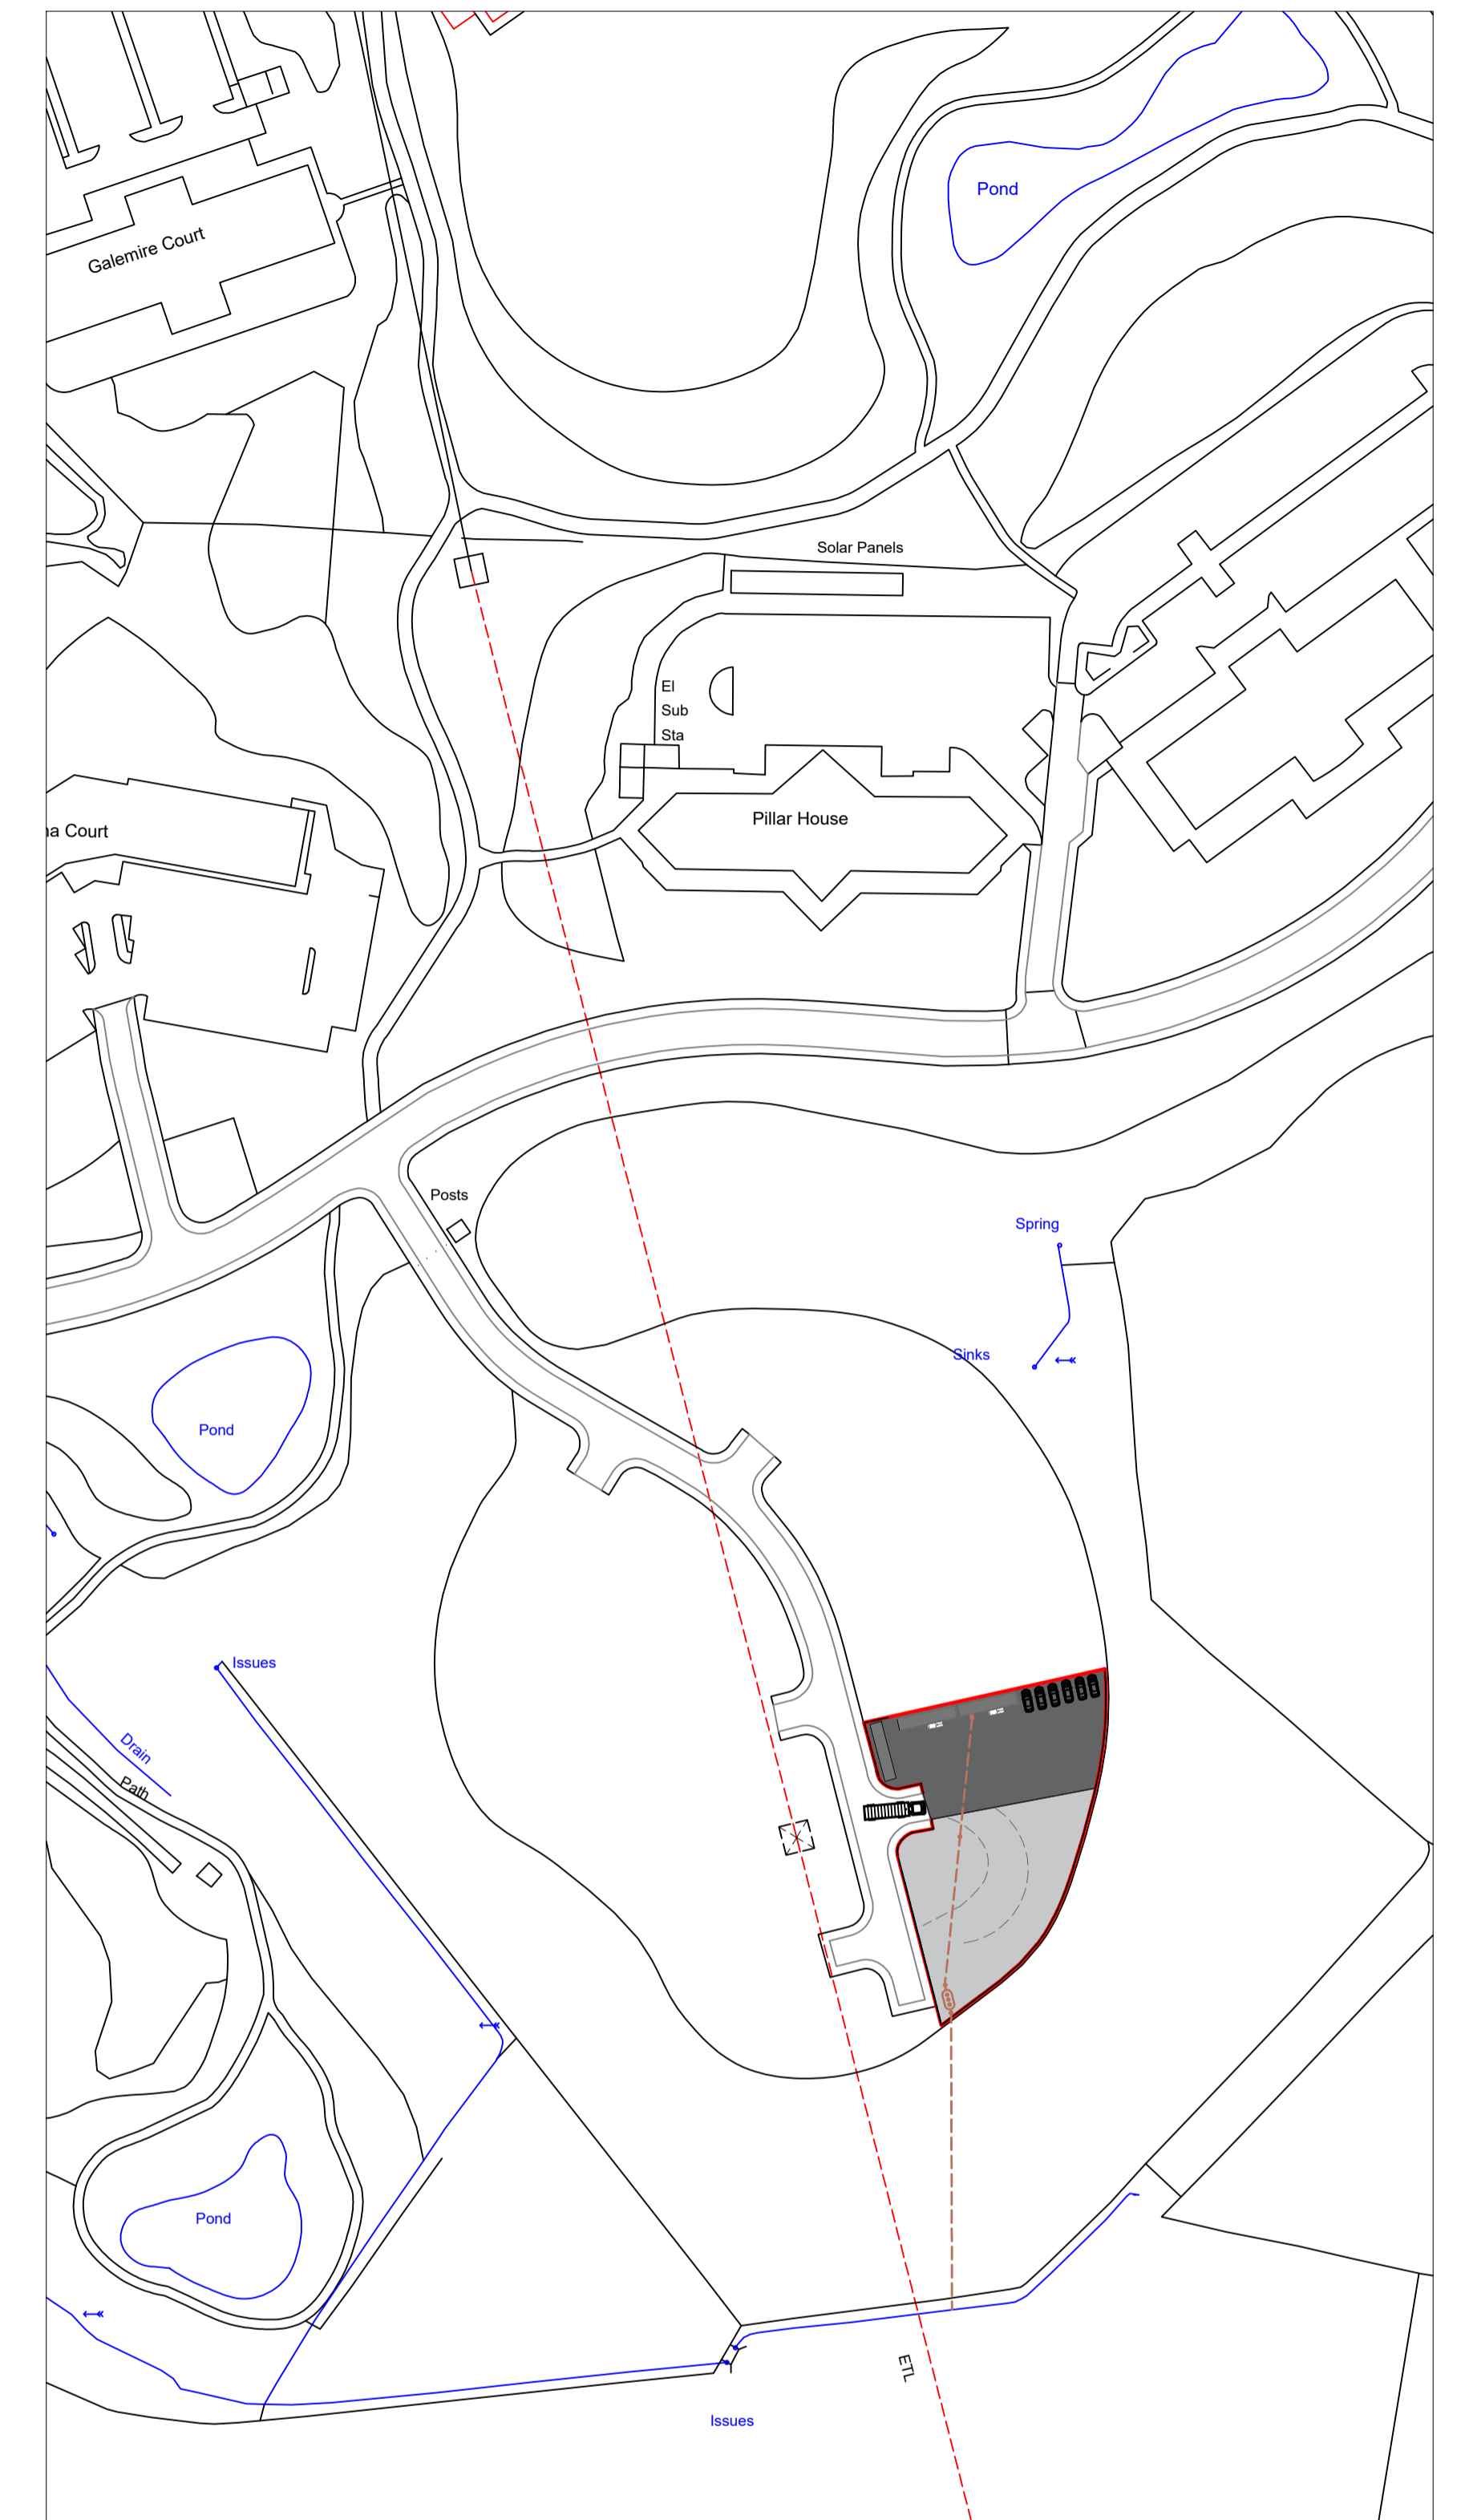

Site Plan 1/1250

- - - - - Viewing Splay (70m & 20m Existing)
- Site Boundary
- Surface Water Drainage
- Foul Water Drainage
- Typ1 Hardcore Surface (Training Zone)
- 12mm Chipping's (Parking & Office Zone)

Project Details & Site Address	Plot 5B, Westlakes Science Park, Ingwell Drive, Moor Row, Whitehaven, Cumbria, CA24 3HY		
Project	Offices & Contractor Training Academy Proposed Site & Block Plans		
Ref	P5B-WK-001	Rev	-
Scale	1/150 & 1250	Date	6th Aug 2023
Client	William King Construction	Paper Size A3	