


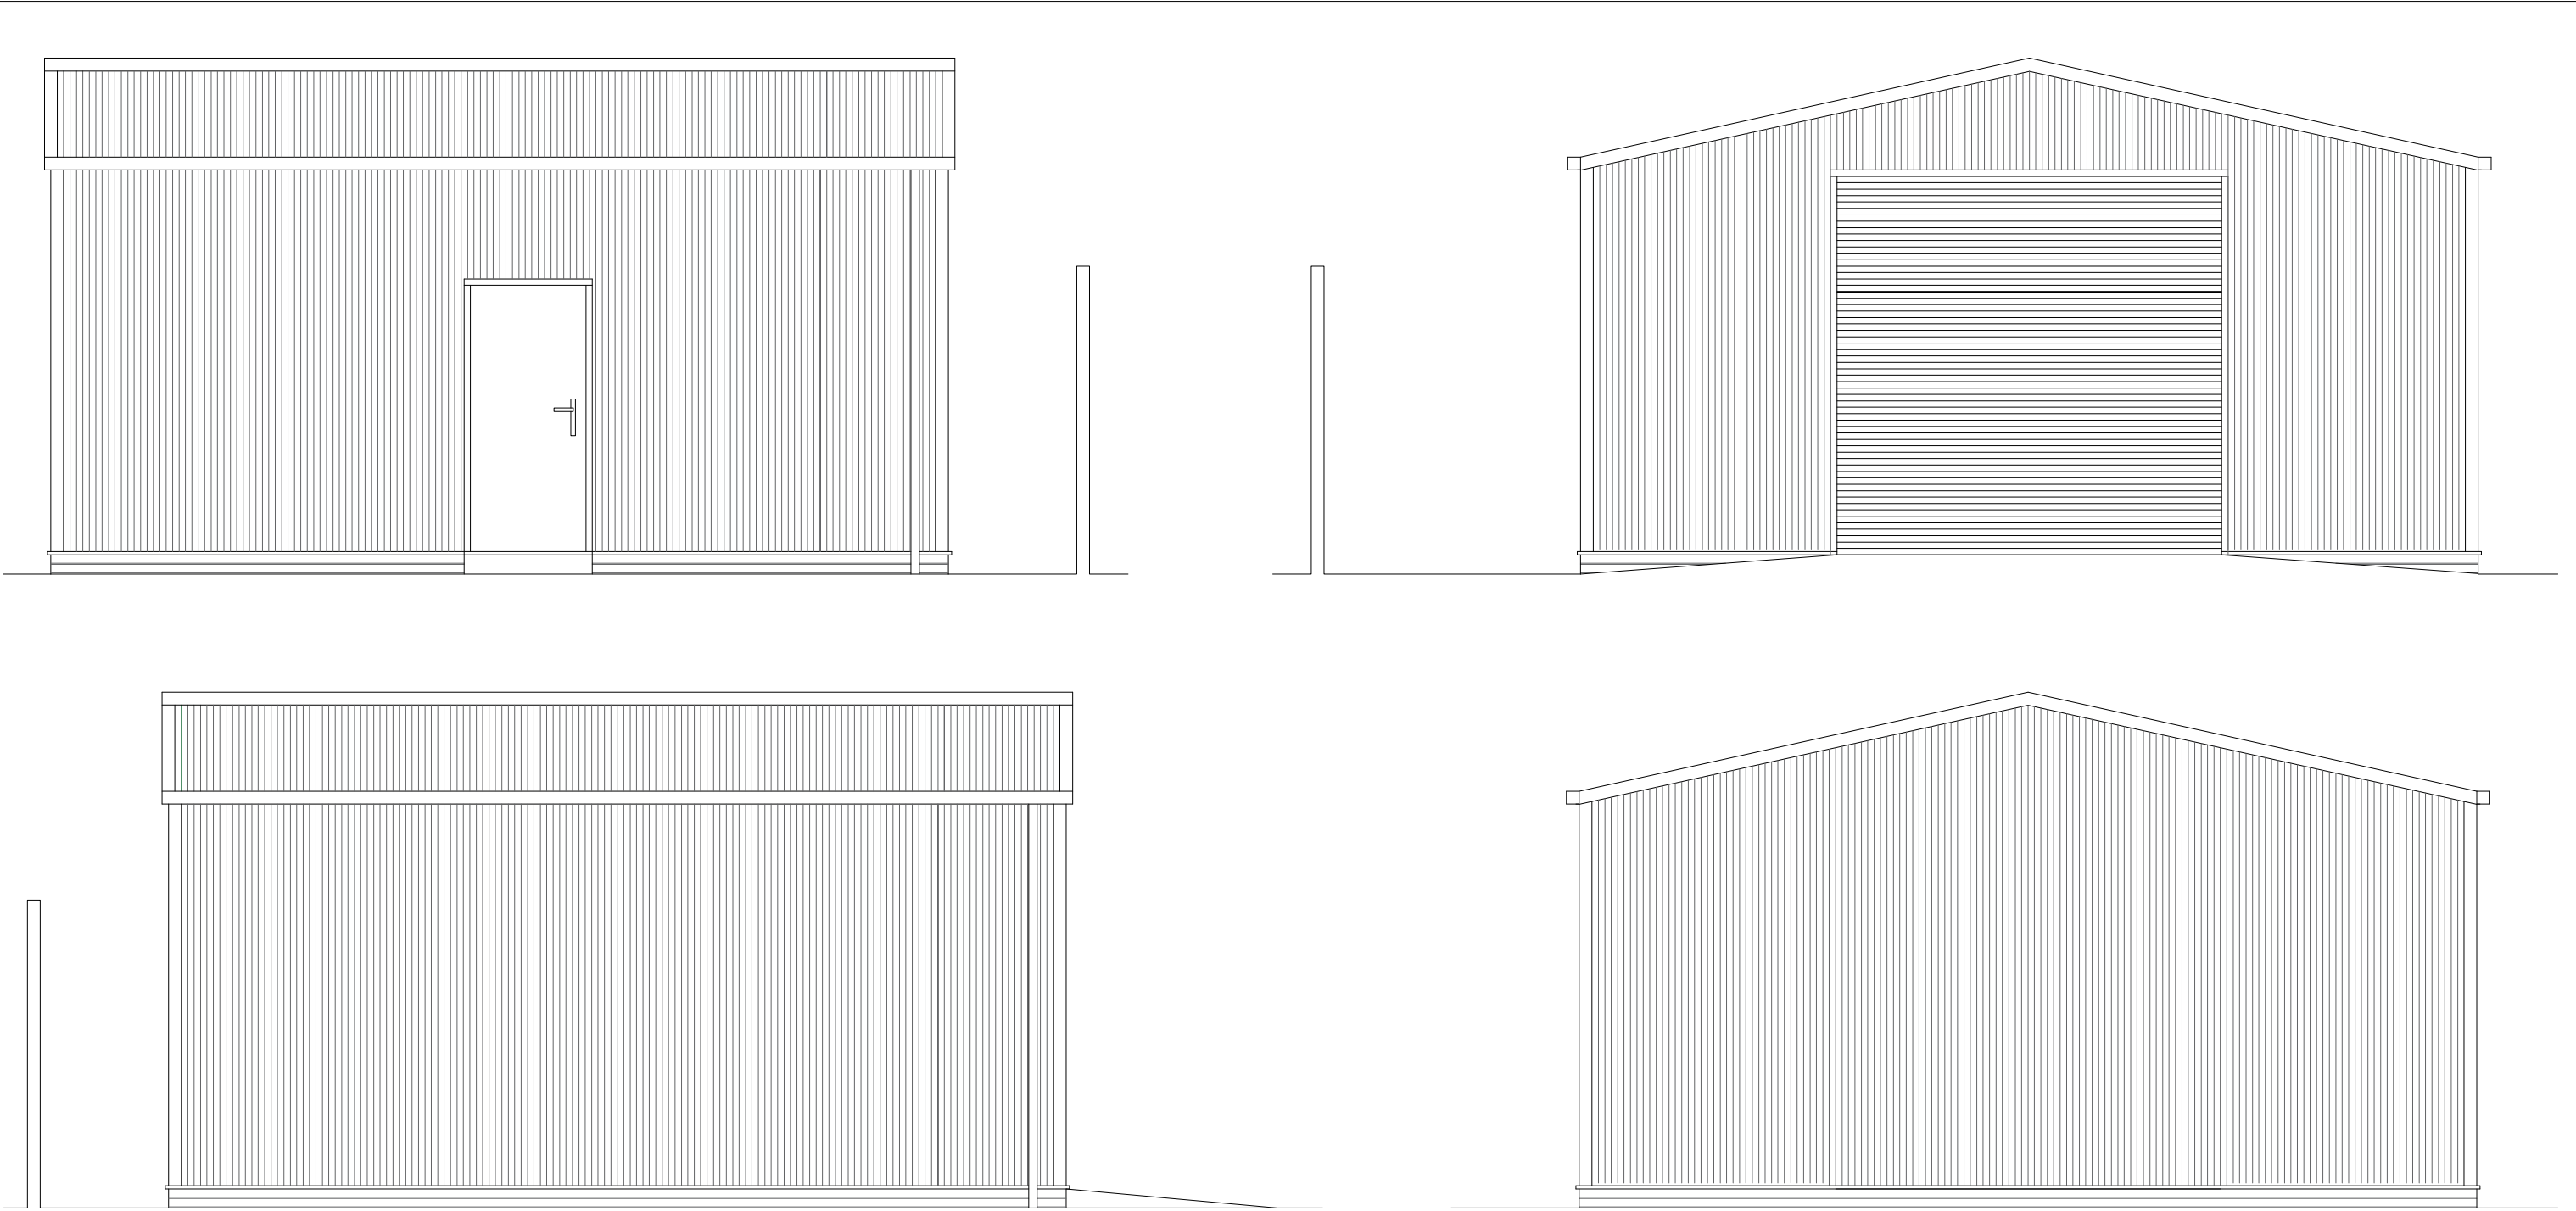

Project Details & Site Address		Plot 5B, Westlakes Science Park, Ingwell Drive, Moor Row, Whitehaven, Cumbria, CA24 3HY	
Project	Offices & Contractor Training Academy Storage Building Elevation Plans		
Ref	P5B-WK-004	Rev	-
Scale	1/50	Date	1st Aug 2025
Client	William King Construction		Paper Size A3