




West Elevation

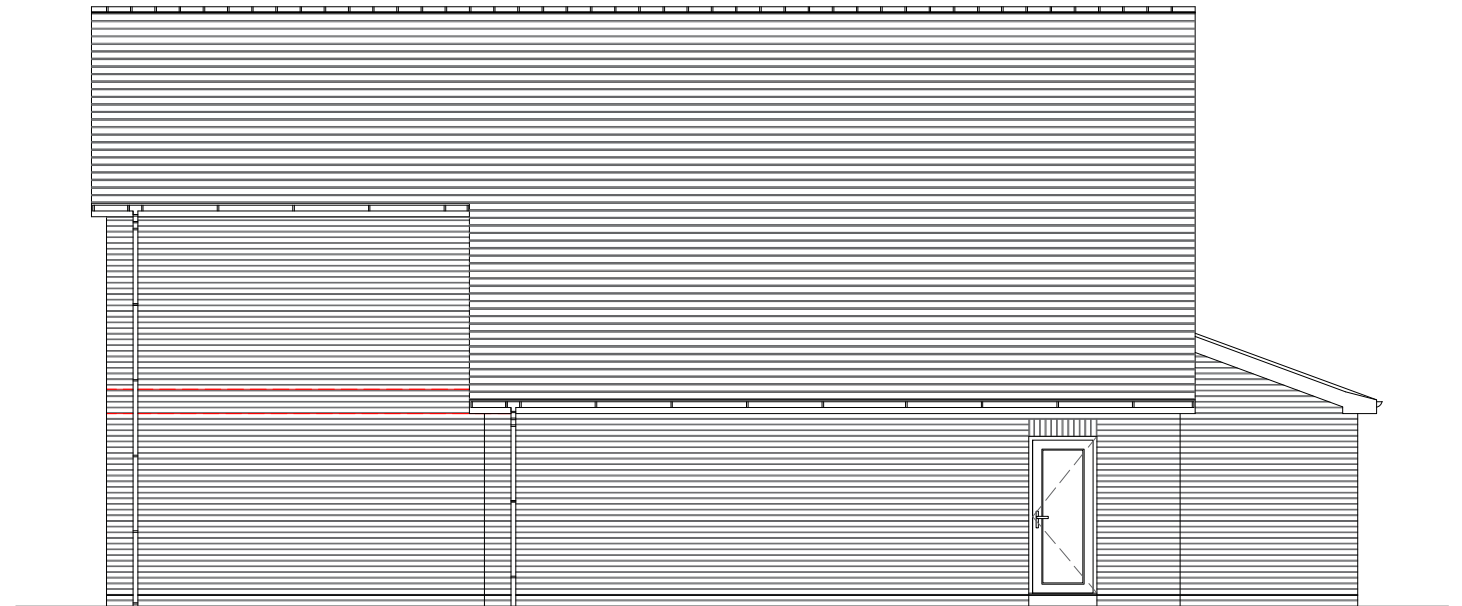

North Elevation

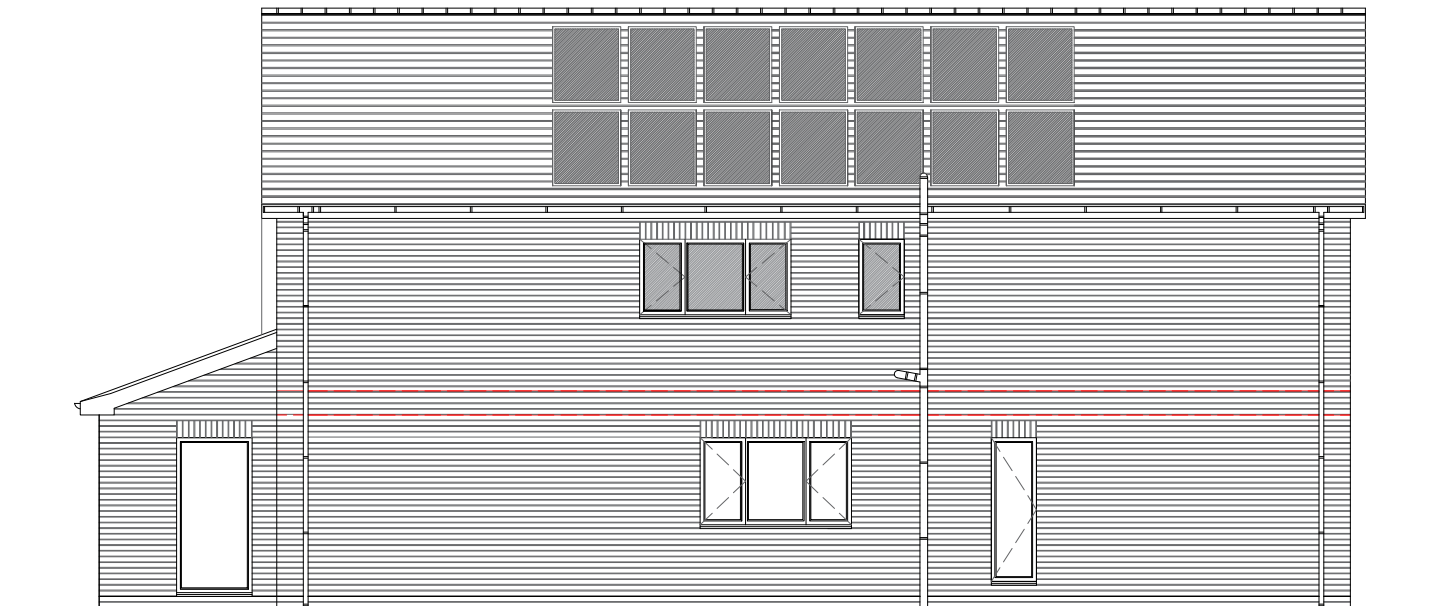

South Elevation

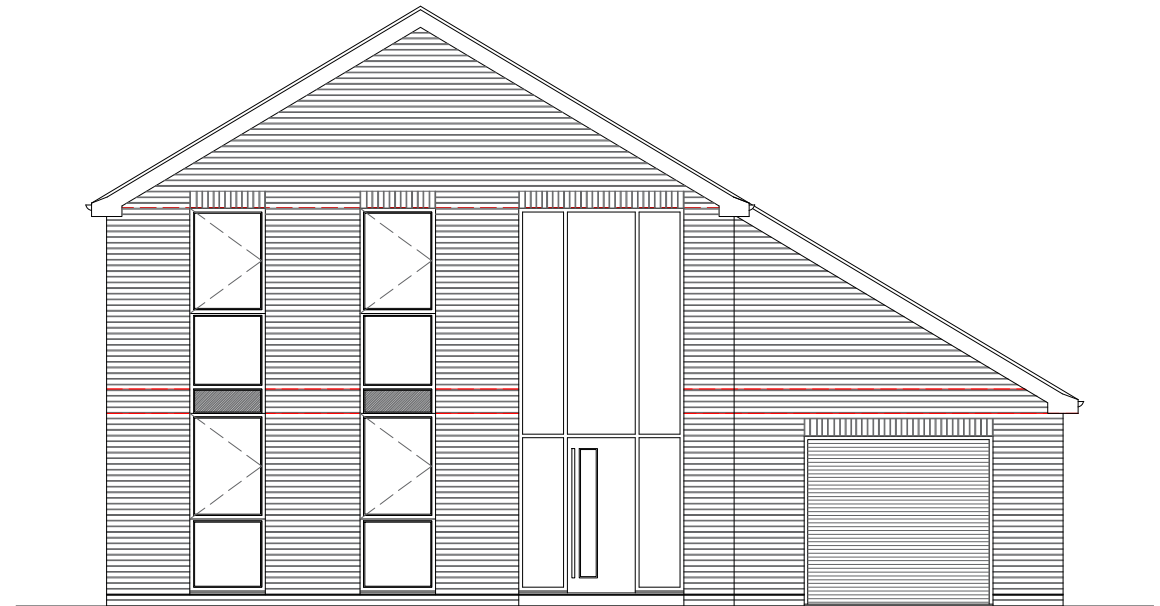

East Elevation

Address	Plot 6, Rusper Drive, (6 Clarack Drive) Moor Row, Cumbria, CA24 3LT		
Project	Proposed 3 Bedroom Dwelling Proposed Elevations Plan		
Ref	P6-RG-001	Rev	-
Scale	1/100	Date	17th Mar 2024
Client	Mr & Mrs Greggain		Paper Size A3