
Marley Modern black concrete roof tiles to roof as surrounding properties and agreed design code

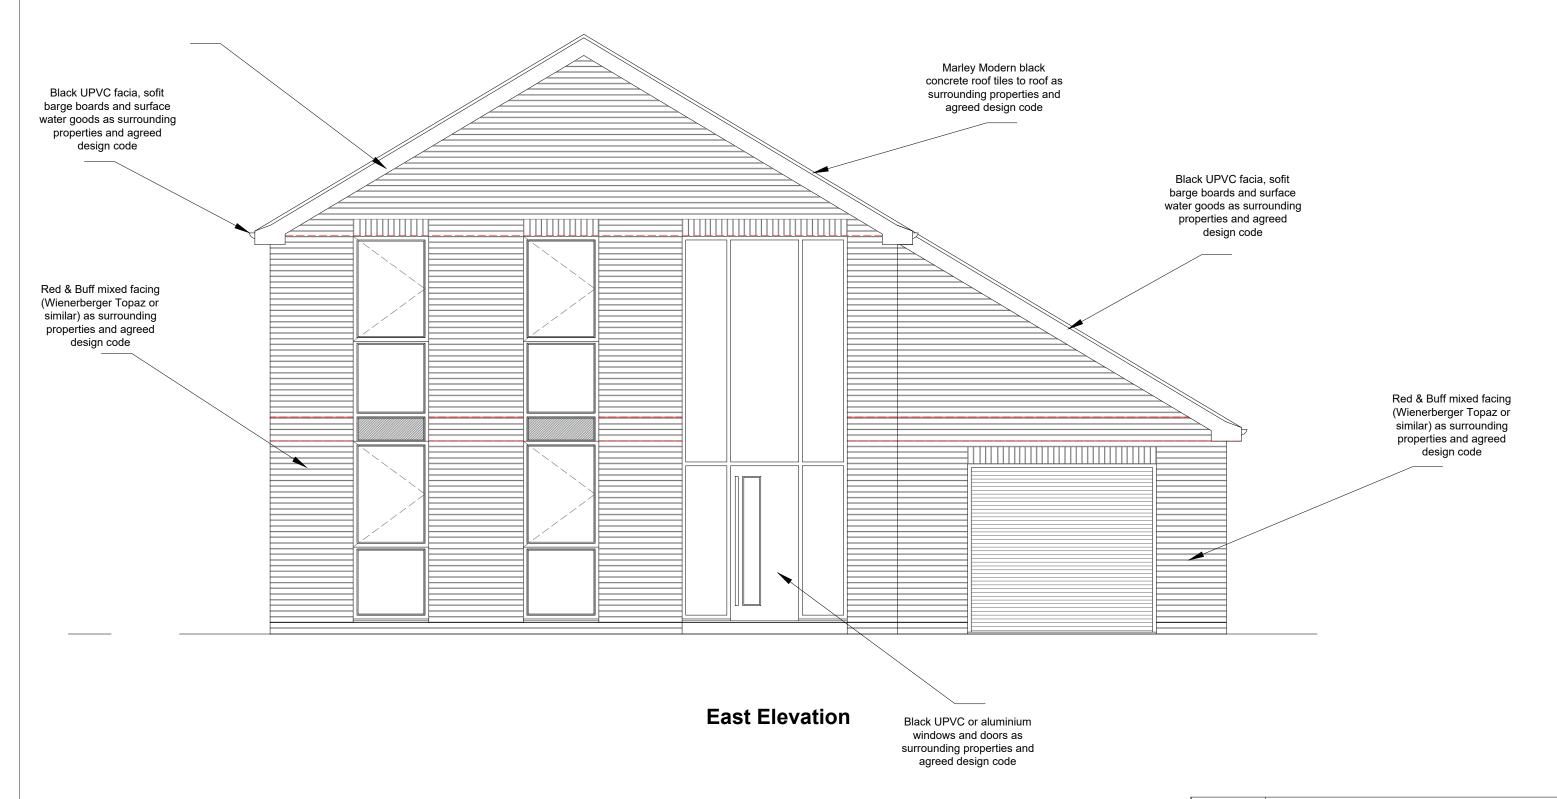

Address	Plot 6, Rusper Drive, (6 Clarack Drive) Moor Row, Cumbria, CA24 3LT		
Project	Proposed 3 Bedroom Dwelling Proposed East Elevation Plan		
Ref	P6-RG-004	Rev	-
Scale	1/50	Date	17th Mar 2024
Client	Mr & Mrs Greggain		Paper Size A3