


<b>Address</b>	Plot 6, Rusper Drive, (6 Clarack Drive) Moore Row, Cumbria, CA24 3LT		
<b>Project</b>	Proposed 3 Bedroom Dwelling Proposed Ground Floor Plan		
<b>Ref</b>	P6-RG-006	<b>Rev</b>	-
<b>Scale</b>	1/50	<b>Date</b>	17th Mar 2024
<b>Client</b>	Mr & Mrs Greggain	Paper Size A3	

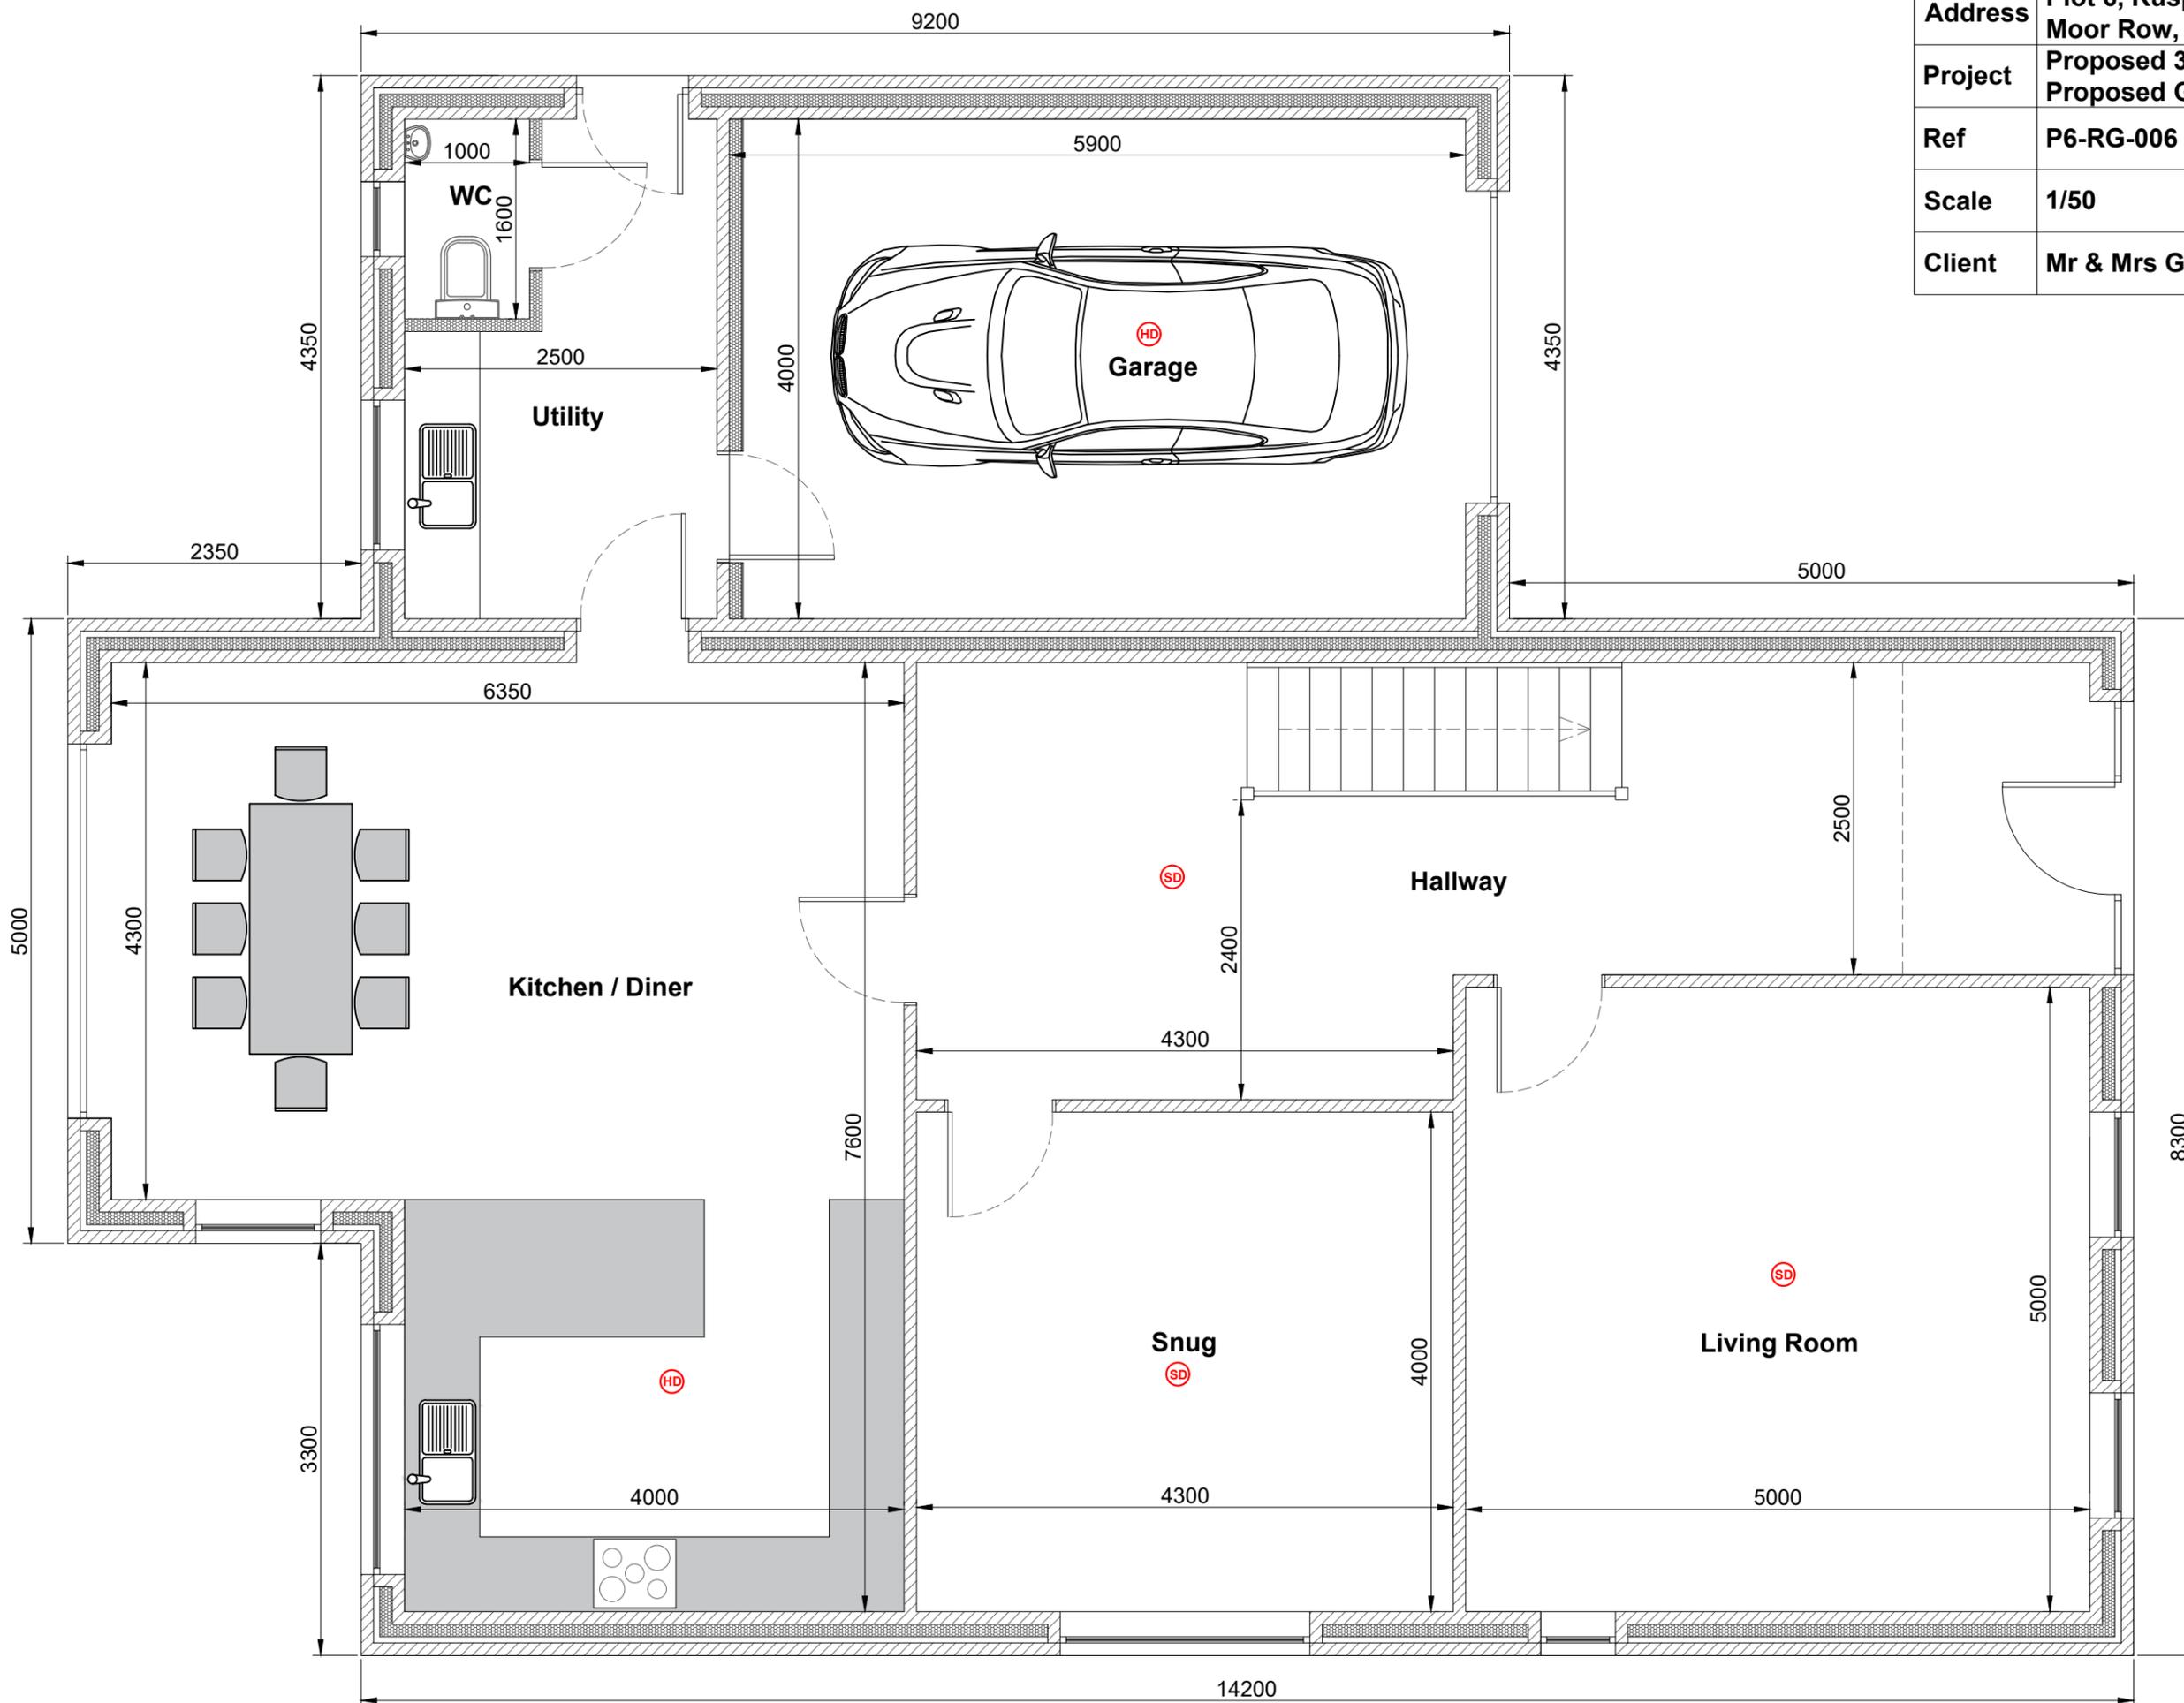

**Ground Floor**