


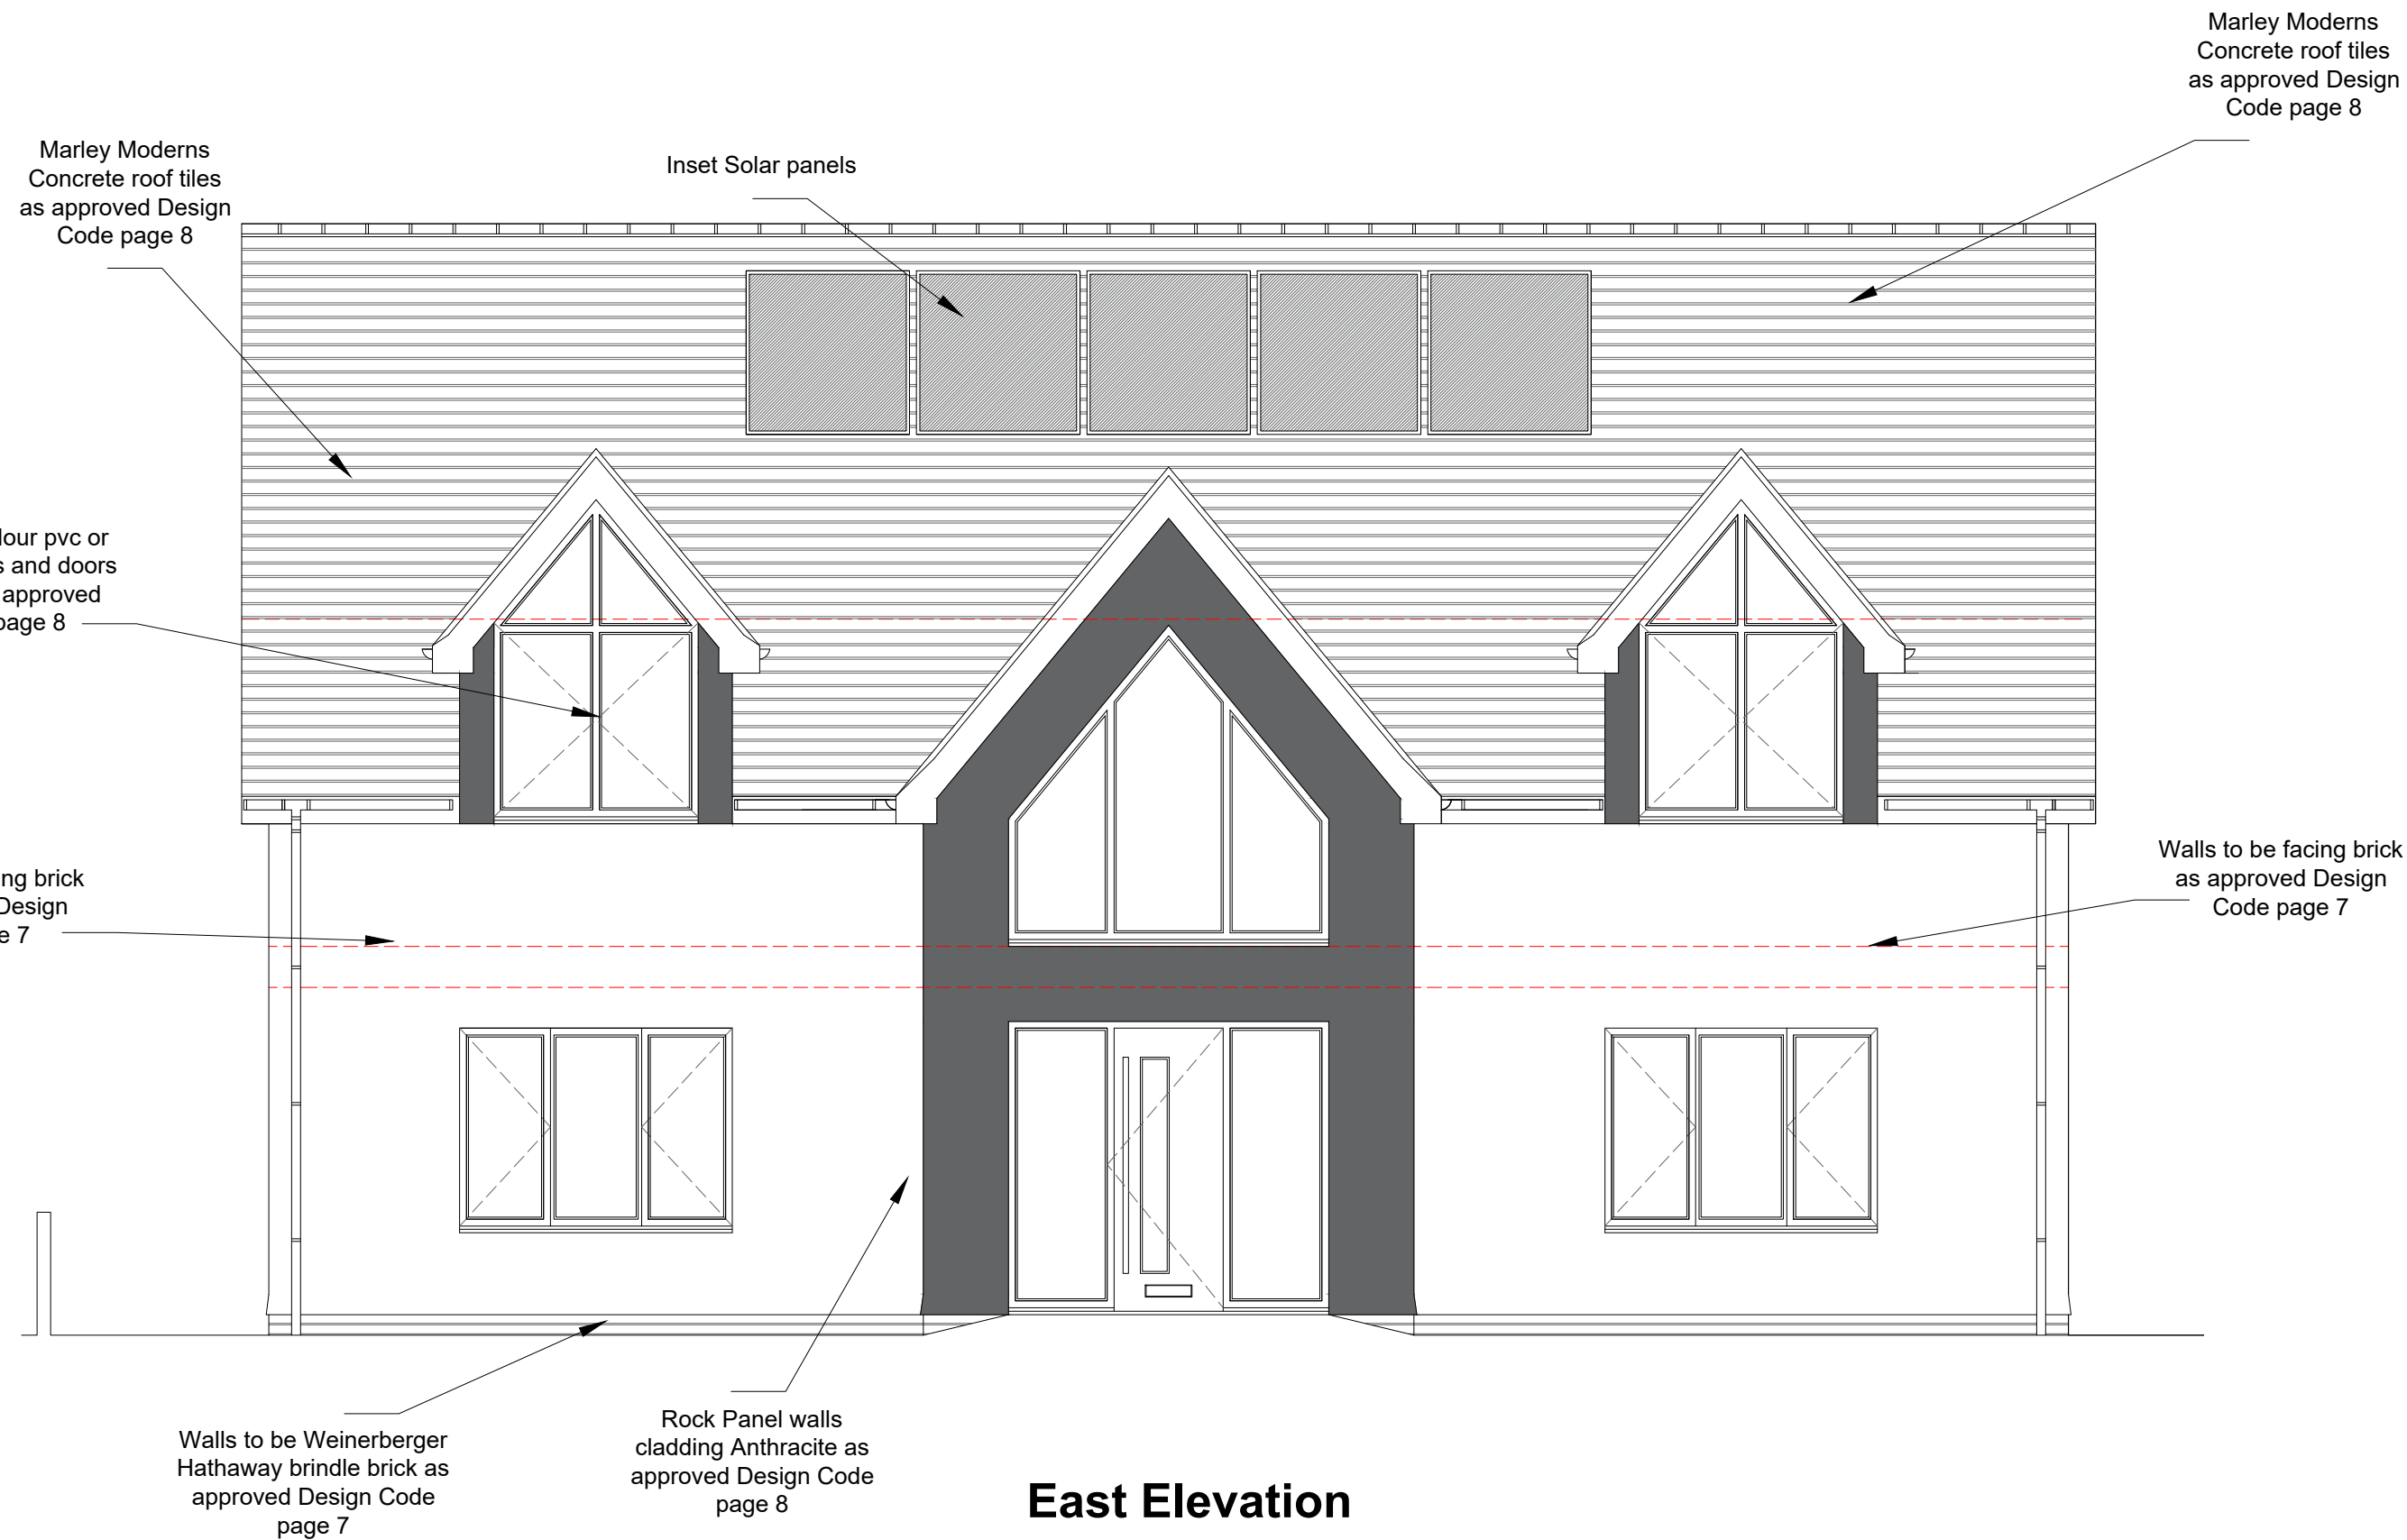

East Elevation

Address	Plot 9, Bonny Meadows, Moresby Parks, Whitehaven, Cumbria		
Project	Proposed Dormer Bungalow Proposed East Elevation Plans		
Ref	P9-RH-007	Rev	-
Scale	1/50	Date	9th Sept 2025
Client	Mr Robb Hetherington	Paper Size A3	