


Marley Moderns
Concrete roof tiles
as approved Design
Code page 8

Marley Moderns
Concrete roof tiles
as approved Design
Code page 8

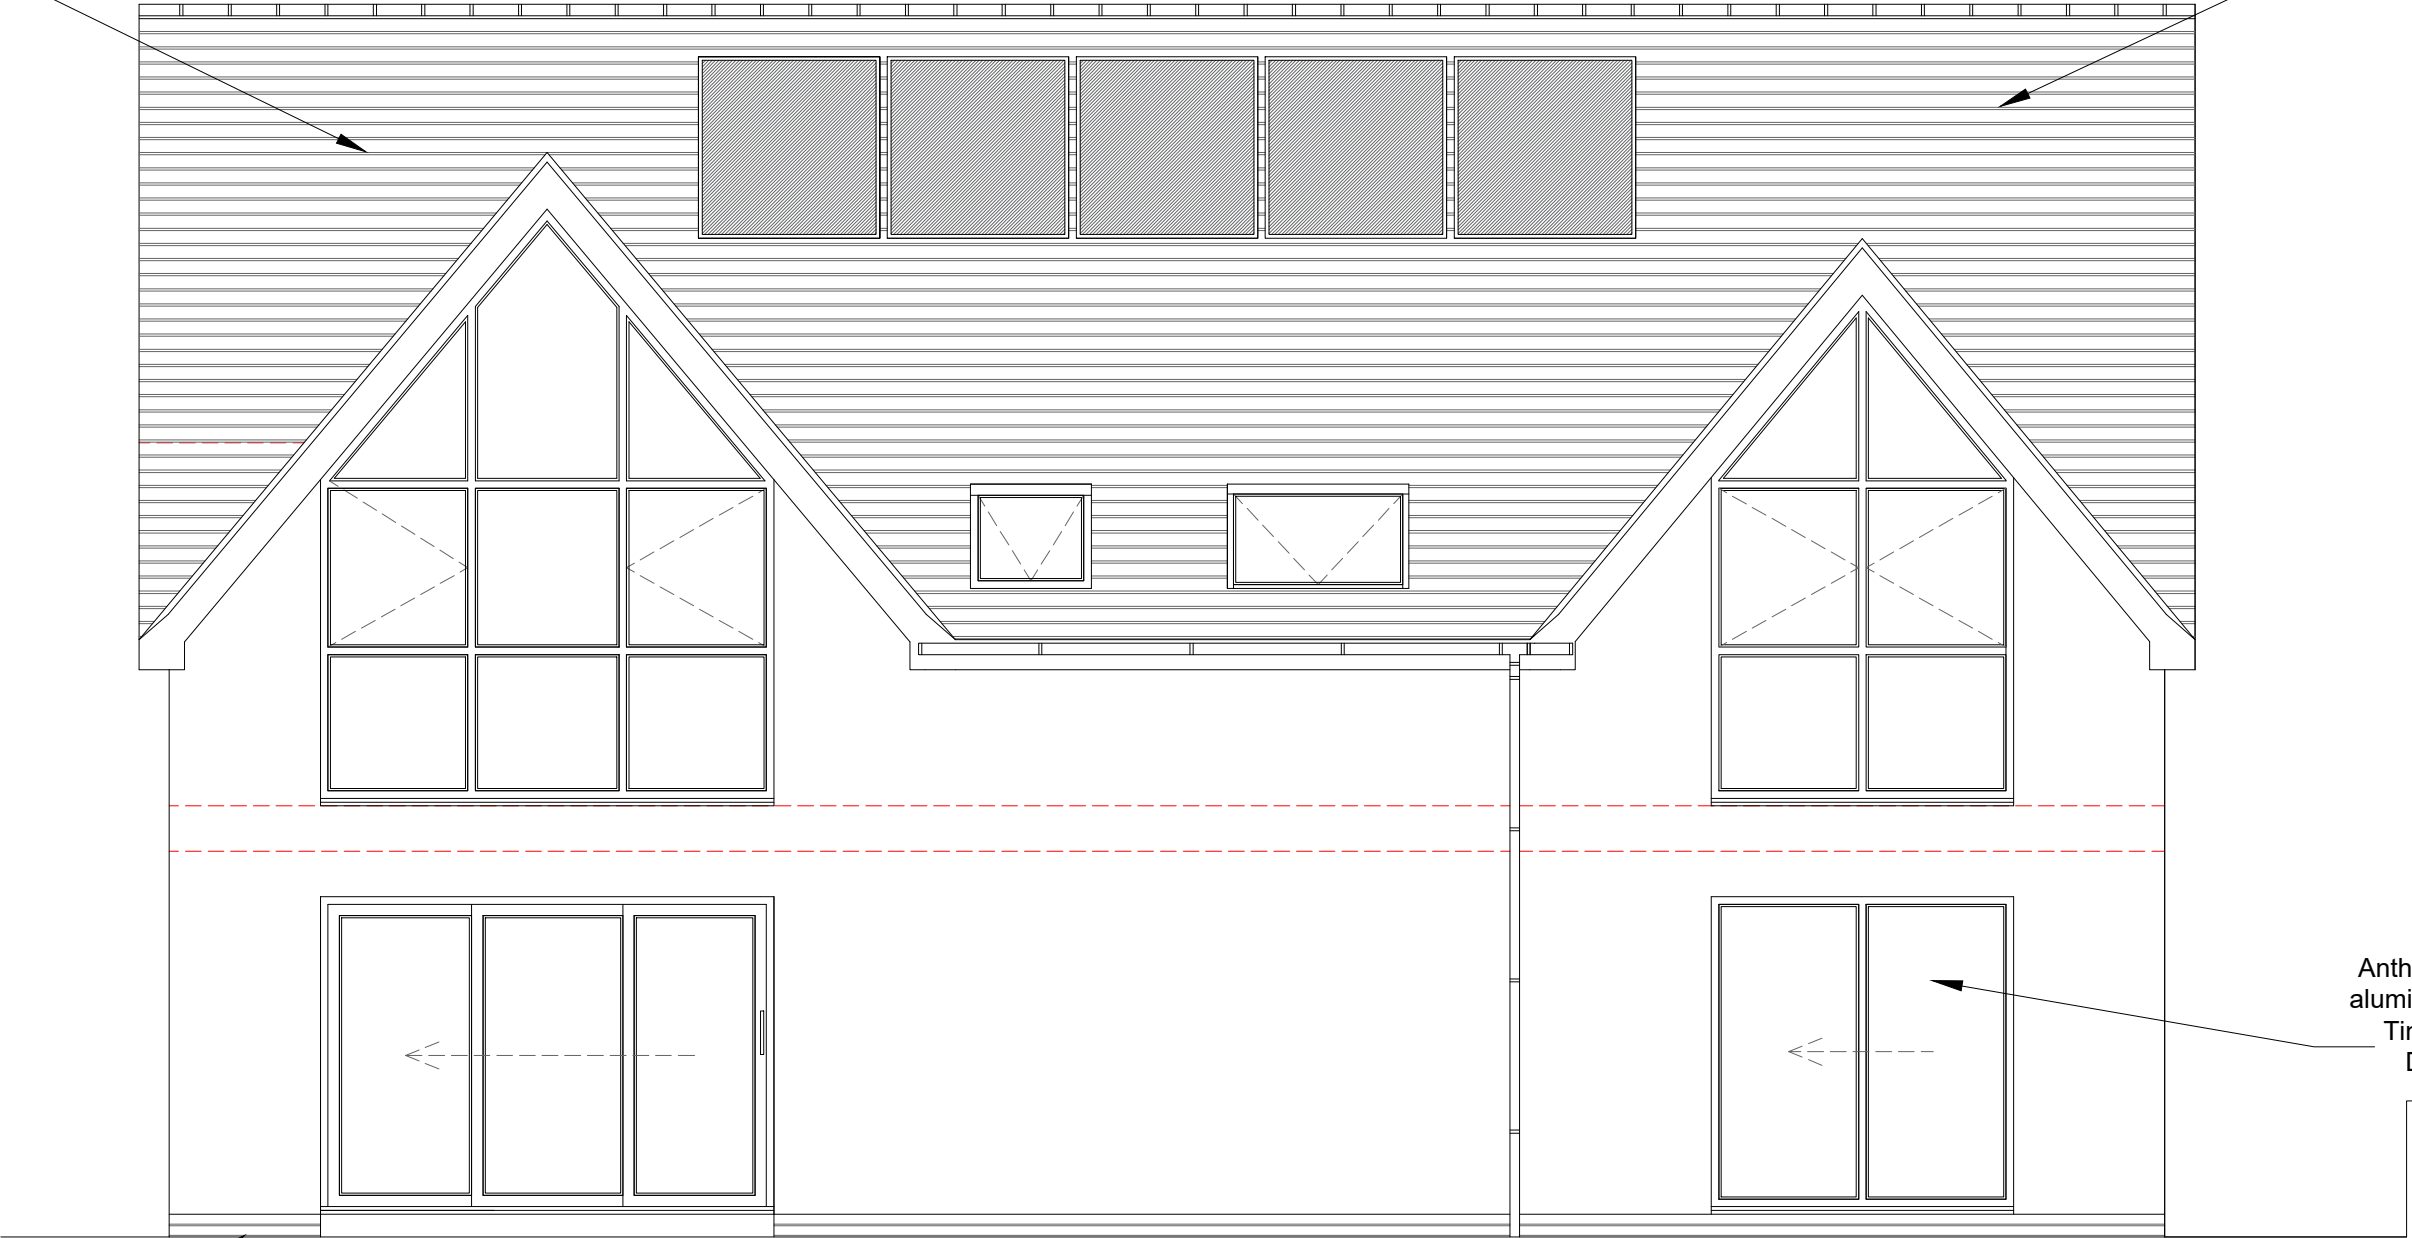

Walls to be Weinerberger
Hathaway brindle brick as
approved Design Code
page 7

Anthracite grey colour pvc or
aluminium windows and doors
Tinted glass as approved
Design Code page 8

West Elevation

| | | | |
|---------|---|---------------|---------------|
| Address | Plot 9, Bonny Meadows, Moresby Parks, Whitehaven, Cumbria | | |
| Project | Proposed Dormer Bungalow Proposed West Elevation Plans | | |
| Ref | P9-RH-008 | Rev | - |
| Scale | 1/50 | Date | 9th Sept 2025 |
| Client | Mr Robb Hetherington | Paper Size A3 | |