


Plot 12

Plot 11

Plot 10

Plot 9

East Elevation - Front Street

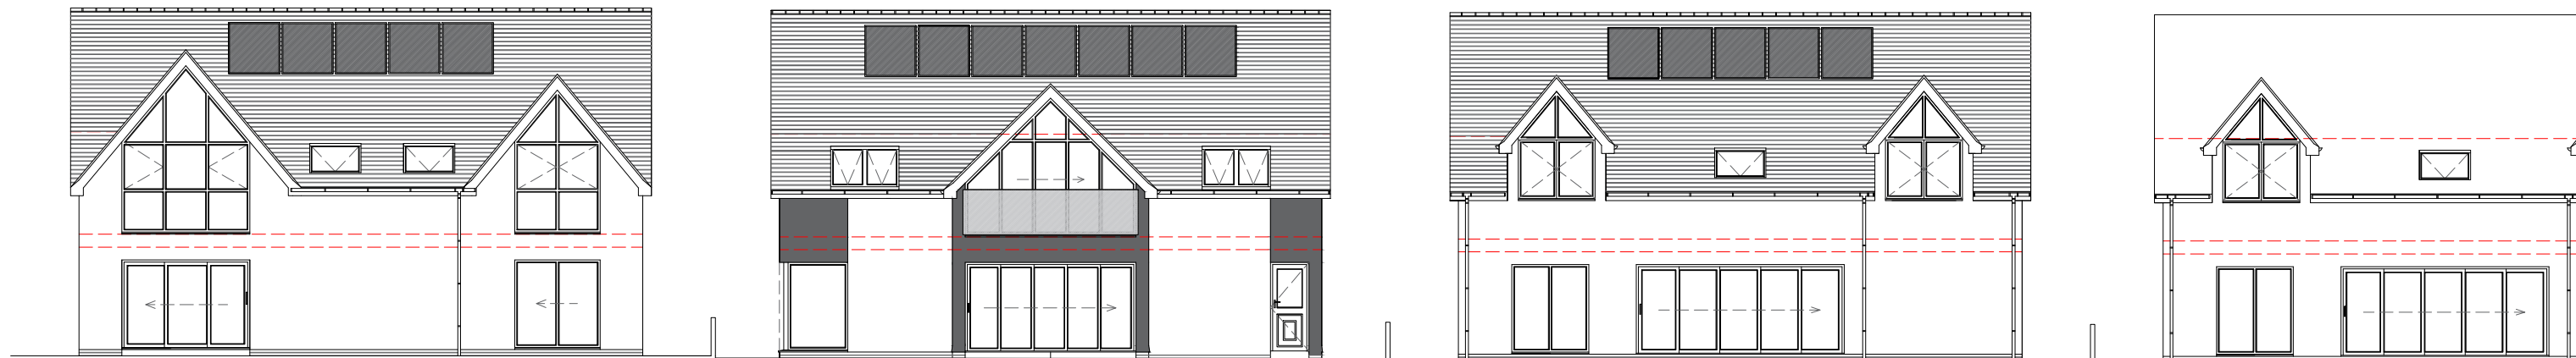

Plot 9

Plot 10

Plot 11

Plot 12

West Elevation - Rear

Address	Plot 9, Bonny Meadows, Moresby Parks, Whitehaven, Cumbria		
Project	Proposed Dormer Bungalow Proposed Street View Plans		
Ref	P9-RH-012	Rev	-
Scale	1/50	Date	9th Sept 2025
Client	Mr Robb Hetherington	Paper Size A3	