


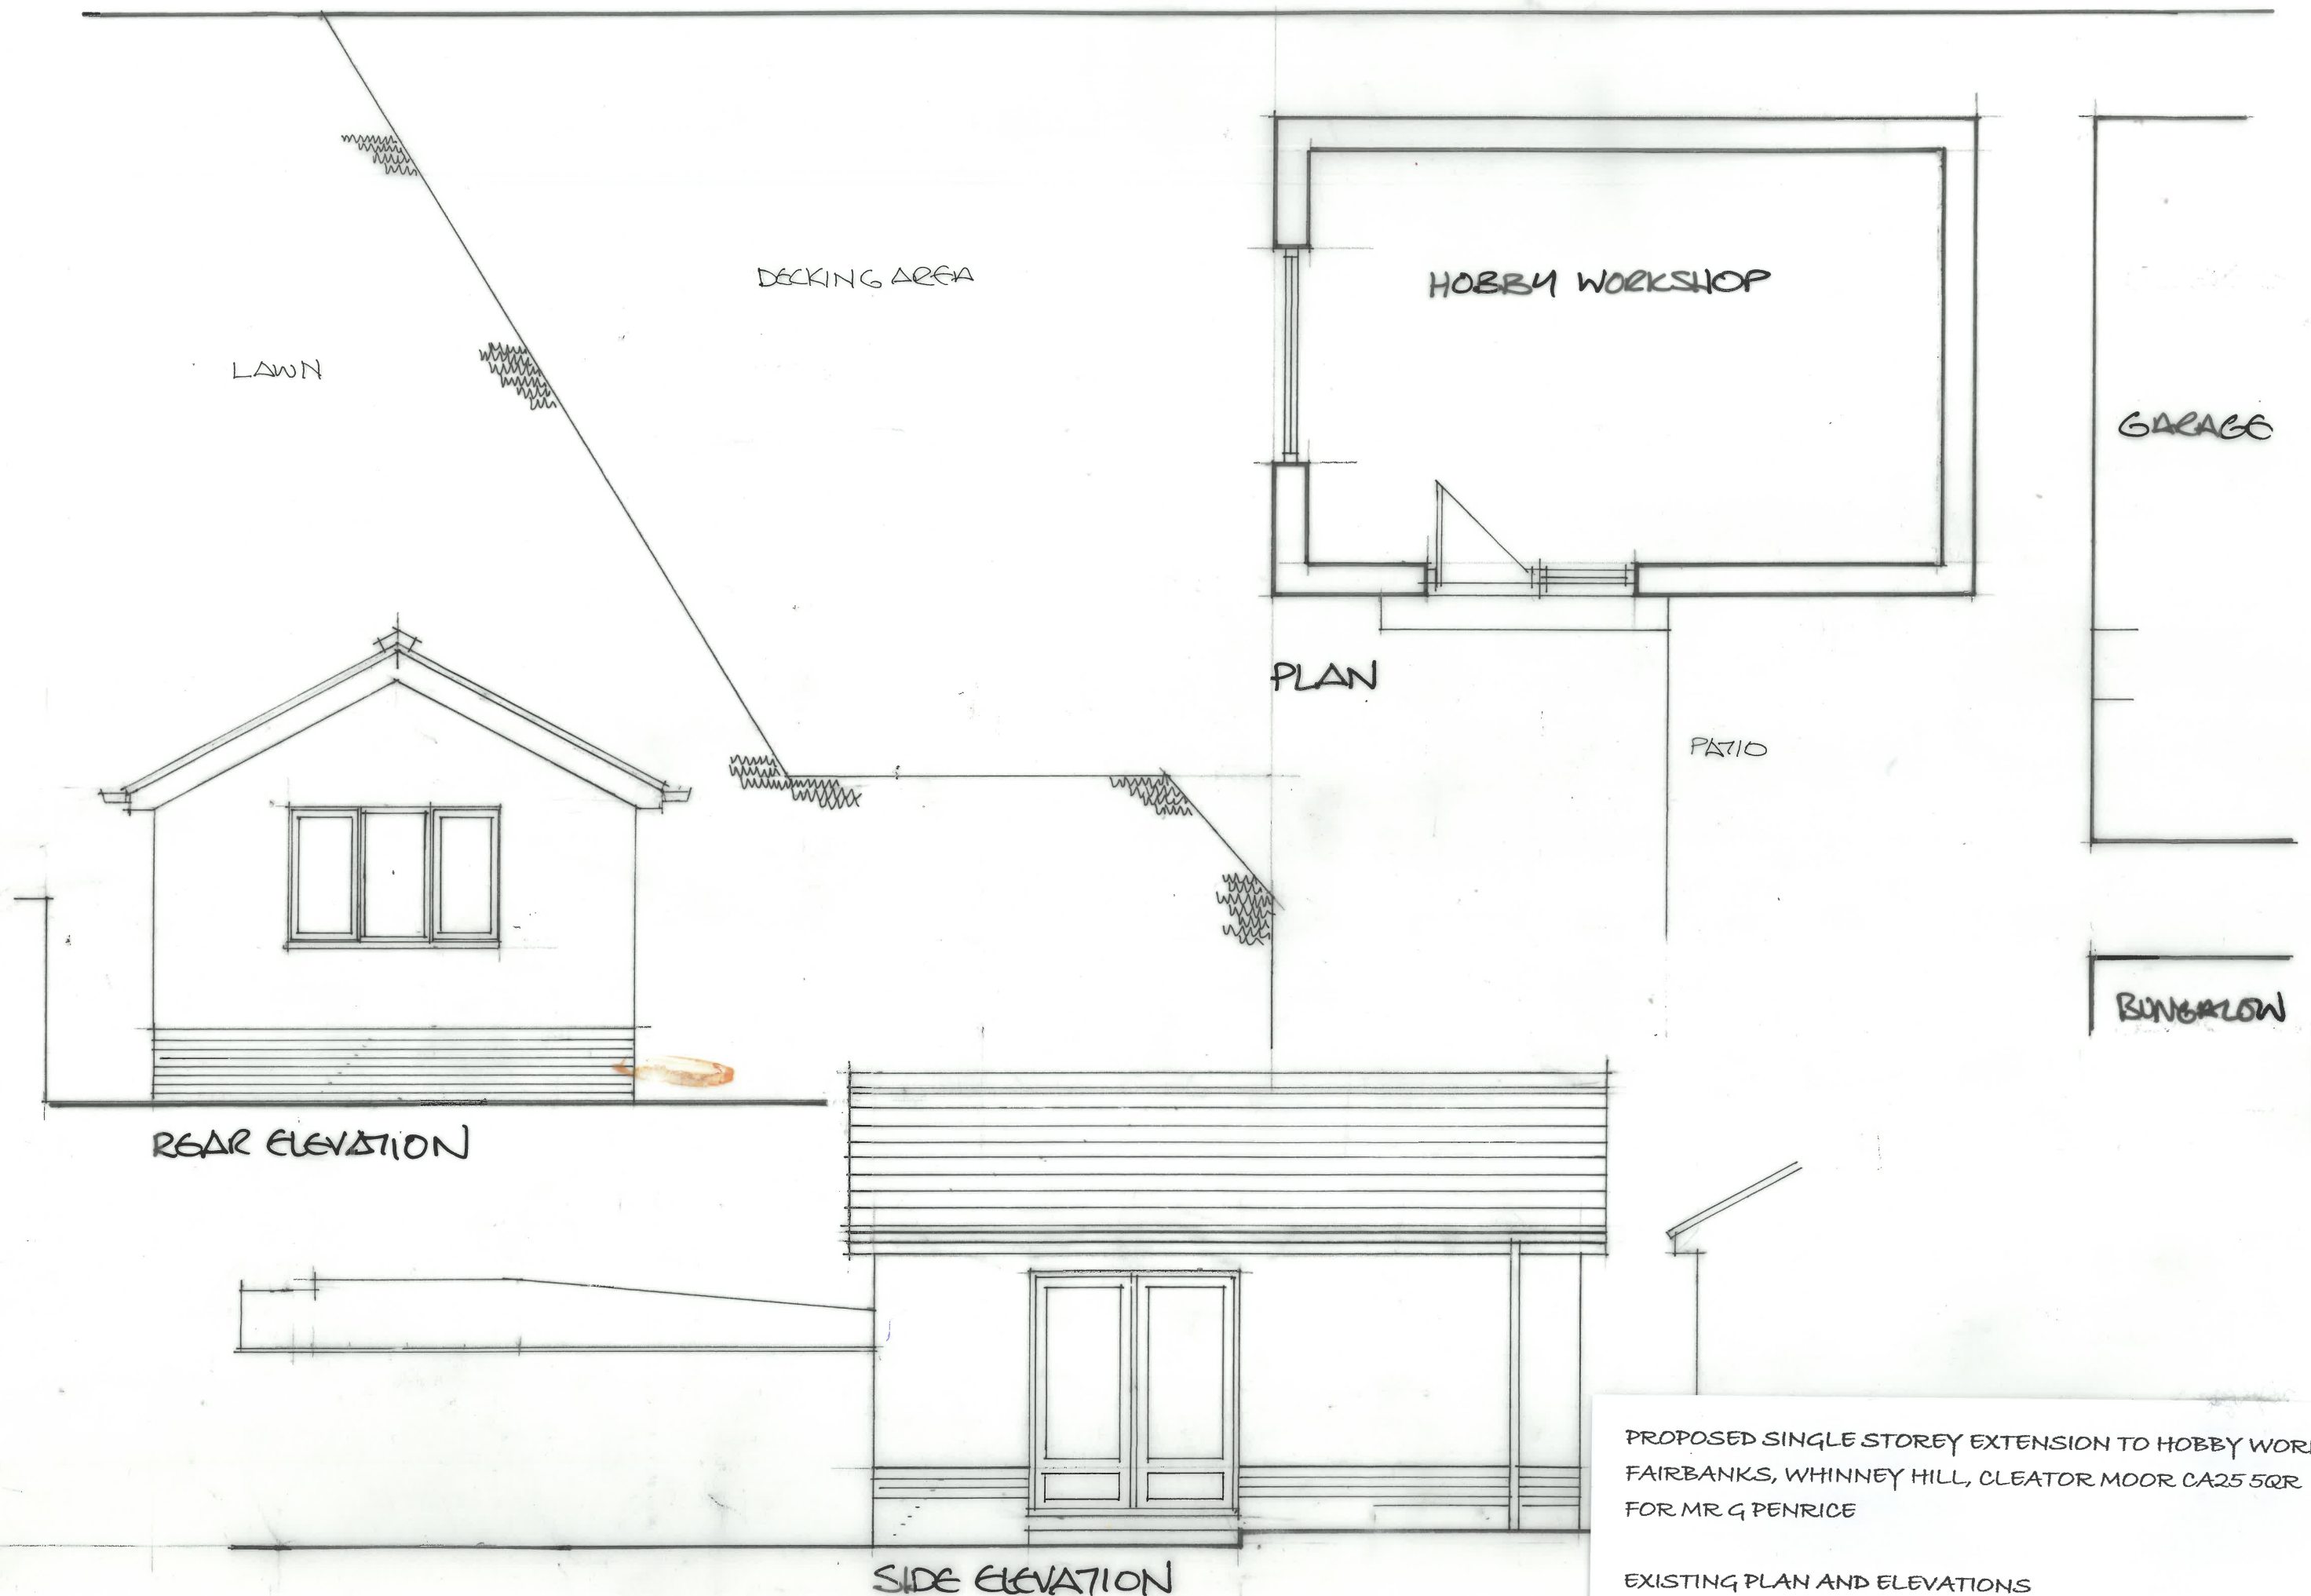

PROPOSED SINGLE STOREY EXTENSION TO HOBBY WORKSHOP
FAIRBANKS, WHINNEY HILL, CLEATOR MOOR CA25 5QR
FOR MR G PENRICE

EXISTING PLAN AND ELEVATIONS

SCALE 1:50 @ A3

DECEMBER 2034

GP/1