






**SOUTH NORTH GROUP**

# SNG Architecture Ltd.

South North Group  
Greengate Business Centre,  
OLDHAM, OL4 1FN.

Tel. 03308220011  
Email. info@SNGarchitecture.com

This drawing is the property of SNG Architecture Ltd.  
No dimensions are to be scaled from this drawing.  
All dimensions stated are to be verified on site.  
All site works are the responsibility of the Contractor,  
SNG Architecture Ltd. to be informed of any discrepancies  
prior to any work being implemented.

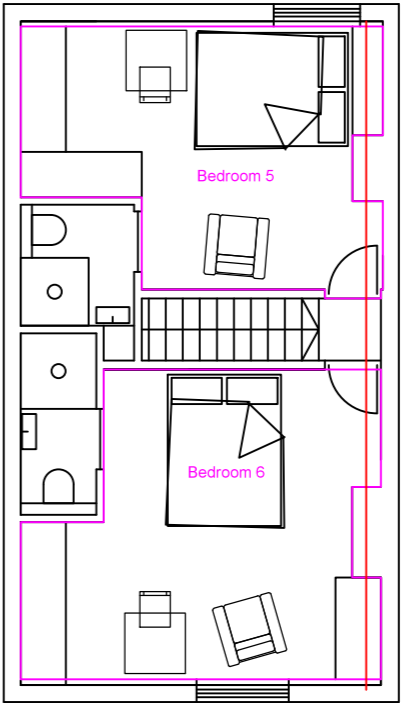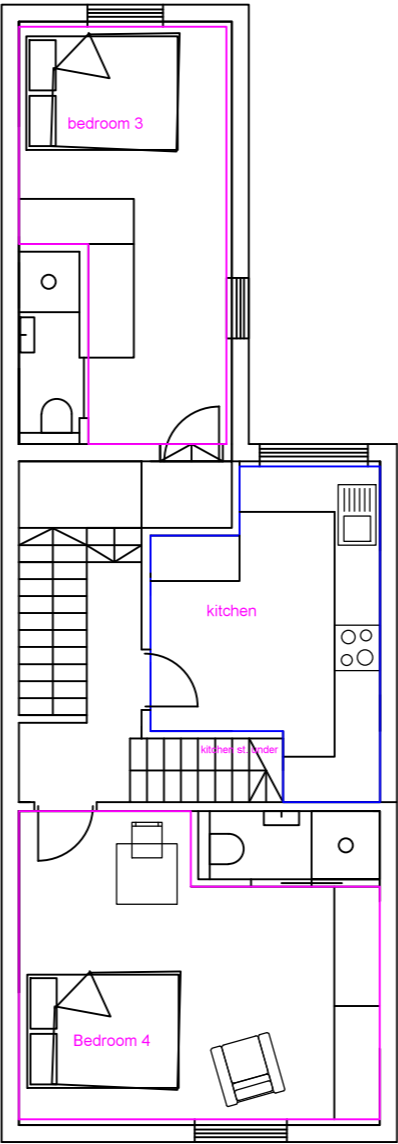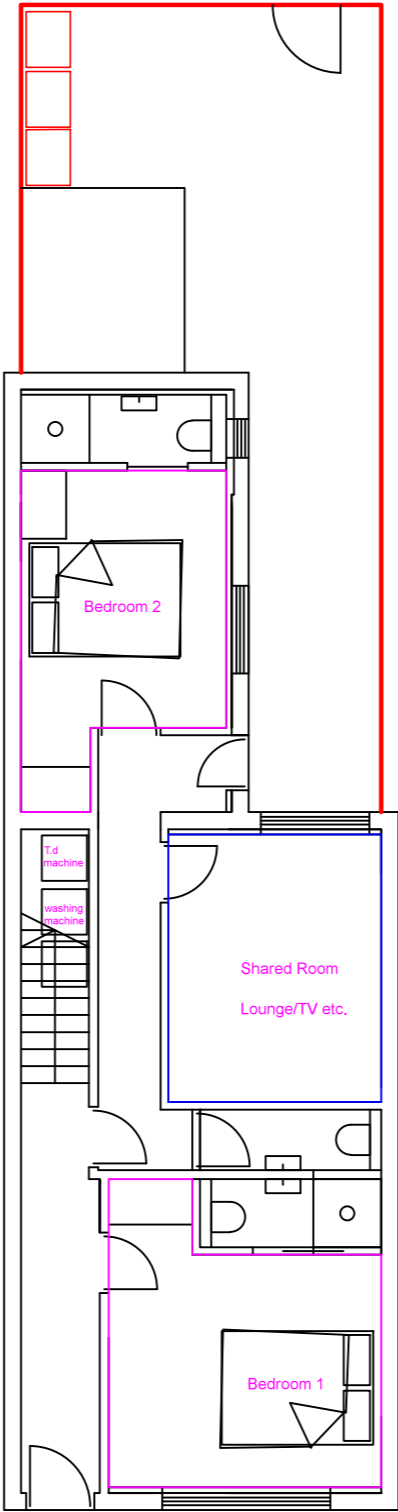

Sawrey House  
High Street  
CLEATOR MOOR  
CA25 5BW

**6 bed HMO Permitted Development**  
1:100@A3  
Drwg# SNG-SH-PD-6HMO