
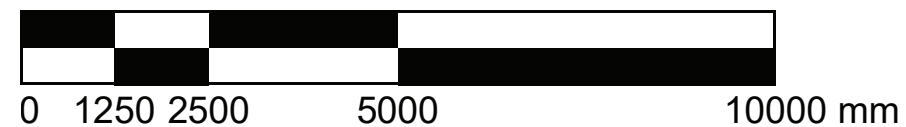


PETER TYSON

Elevation Drawing

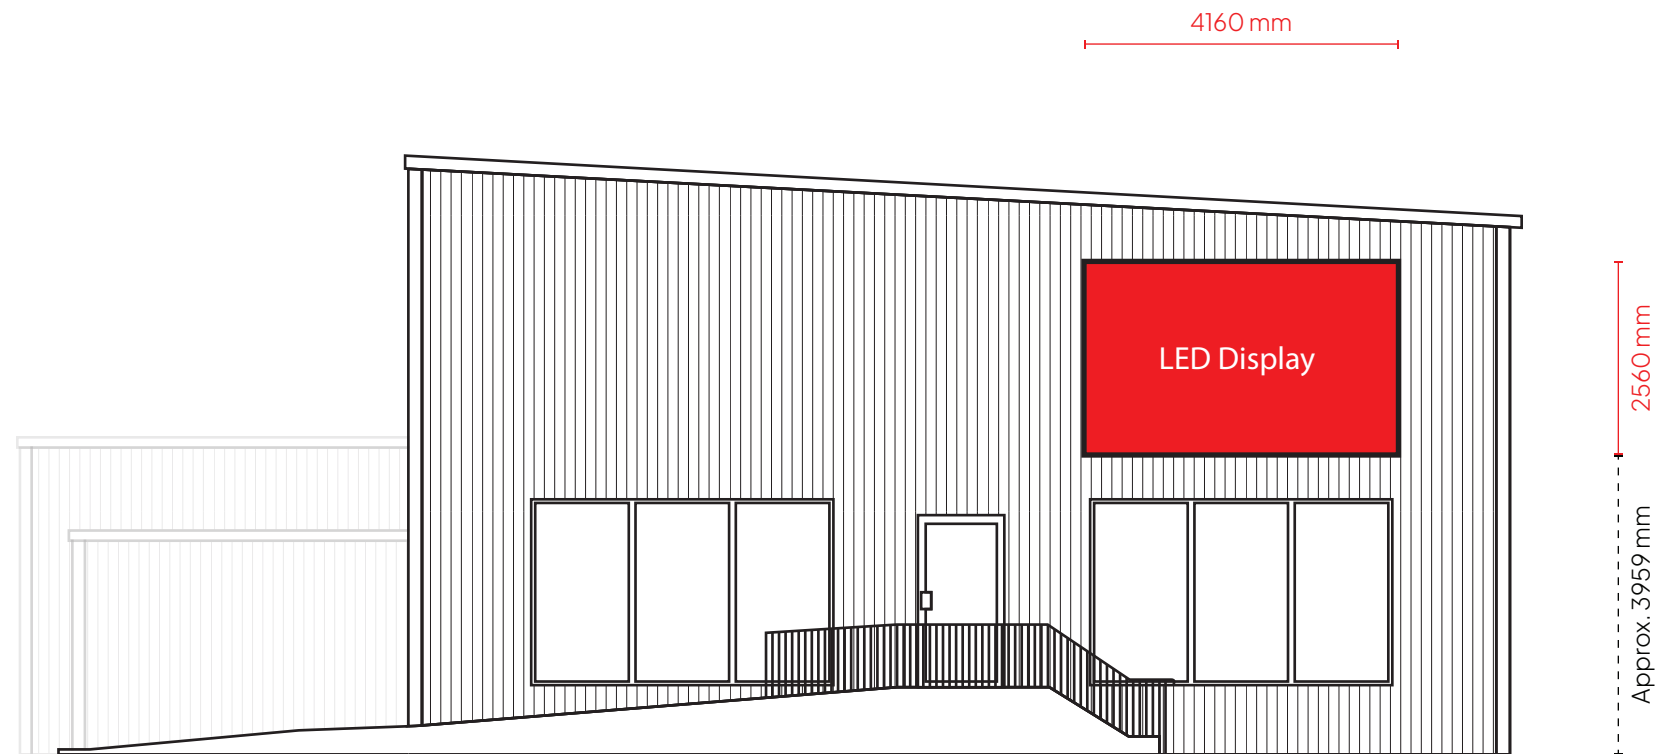

CLIENT: PETER TYSON

SITE NAME: LILLYHALL, DISTINGTON, WORKINGTON CA14 4PA

DRAWING NO: A

DATE: 05/08/24

DRAWN BY: SJ

SCALE: 1:100 @A3



1HQ, Unit 1, Kinraig Business Park
Kinraig Road, Blackpool, FY2 0PJ



+44 (0) 1253 302723



www.scanlite.co.uk

