


Dwg No 12.03.01

EXISTING FLOOR LAYOUTS


PETERSBURGH FARM, NURSERY ROAD,
 BECKERMET

Scale 1:200 @ A3

May 2013

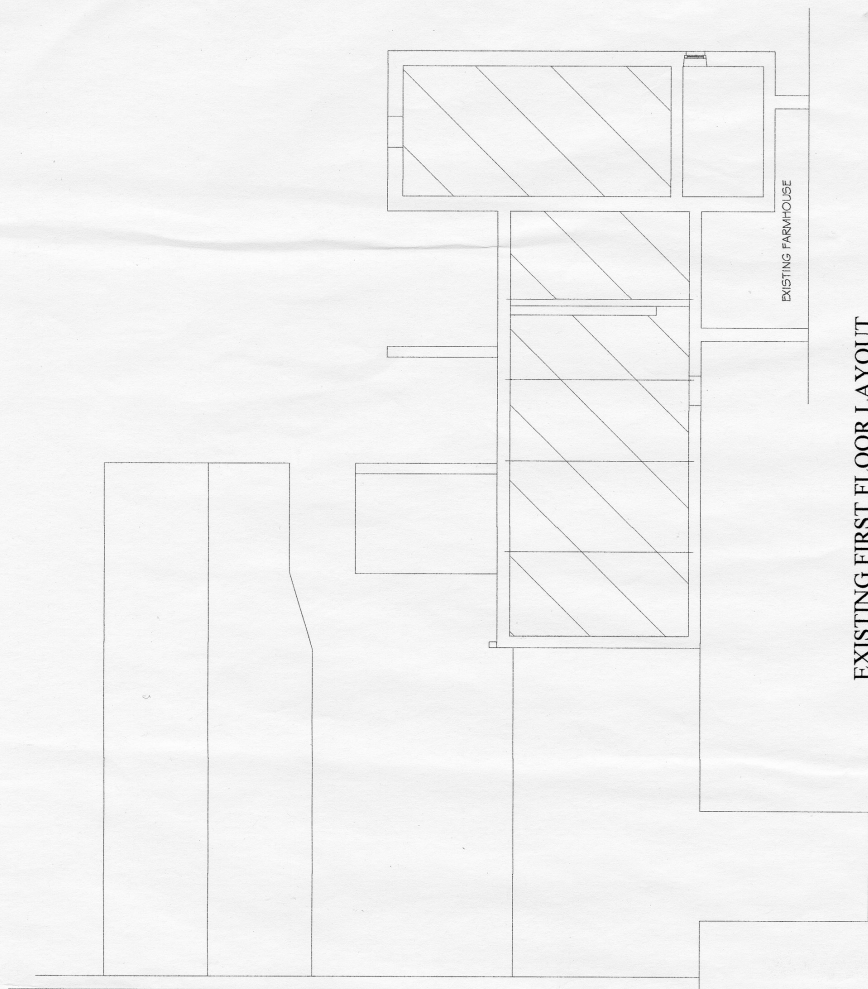

EXISTING FIRST FLOOR LAYOUT

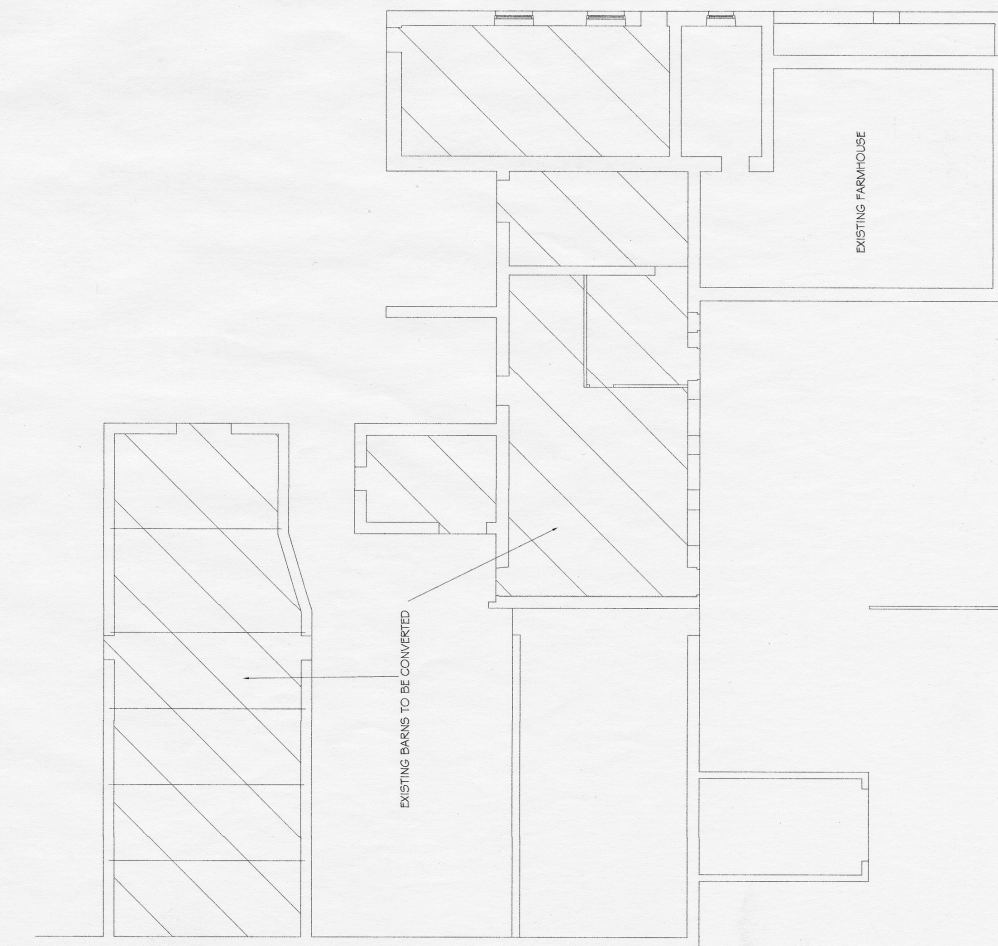

EXISTING GROUND FLOOR LAYOUT