



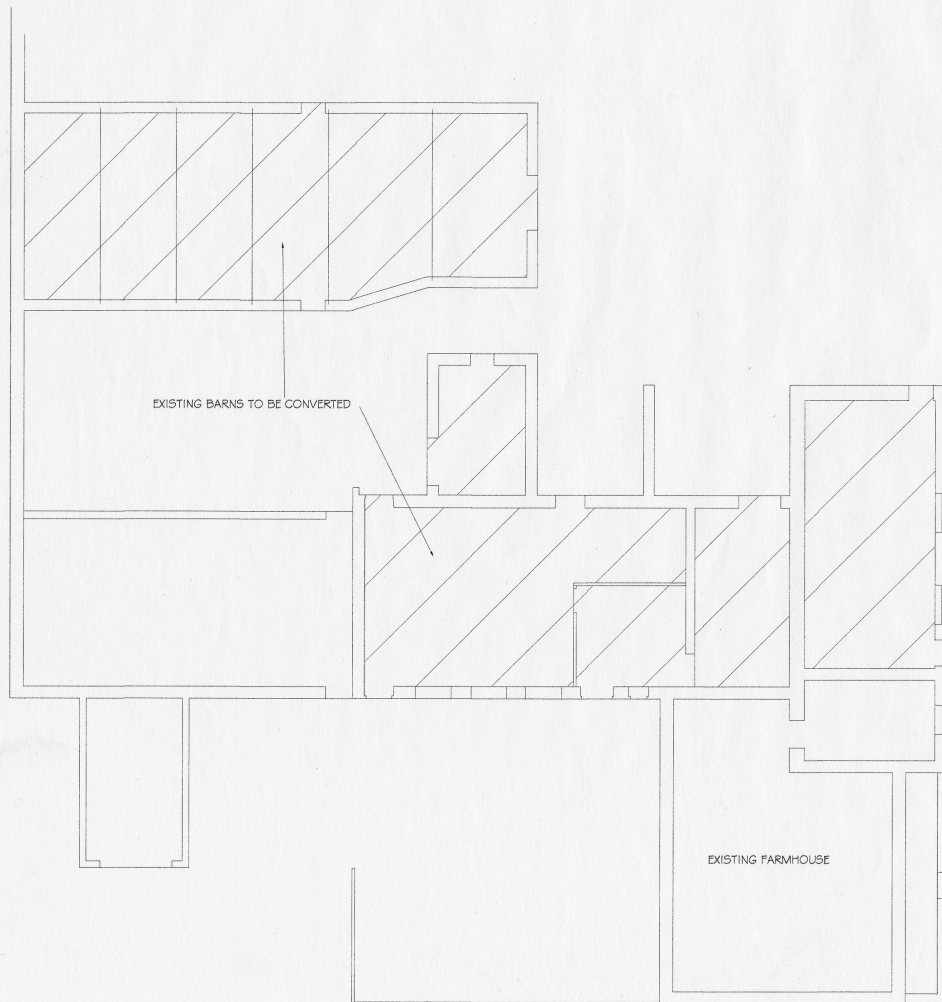

EXISTING GROUND FLOOR LAYOUT

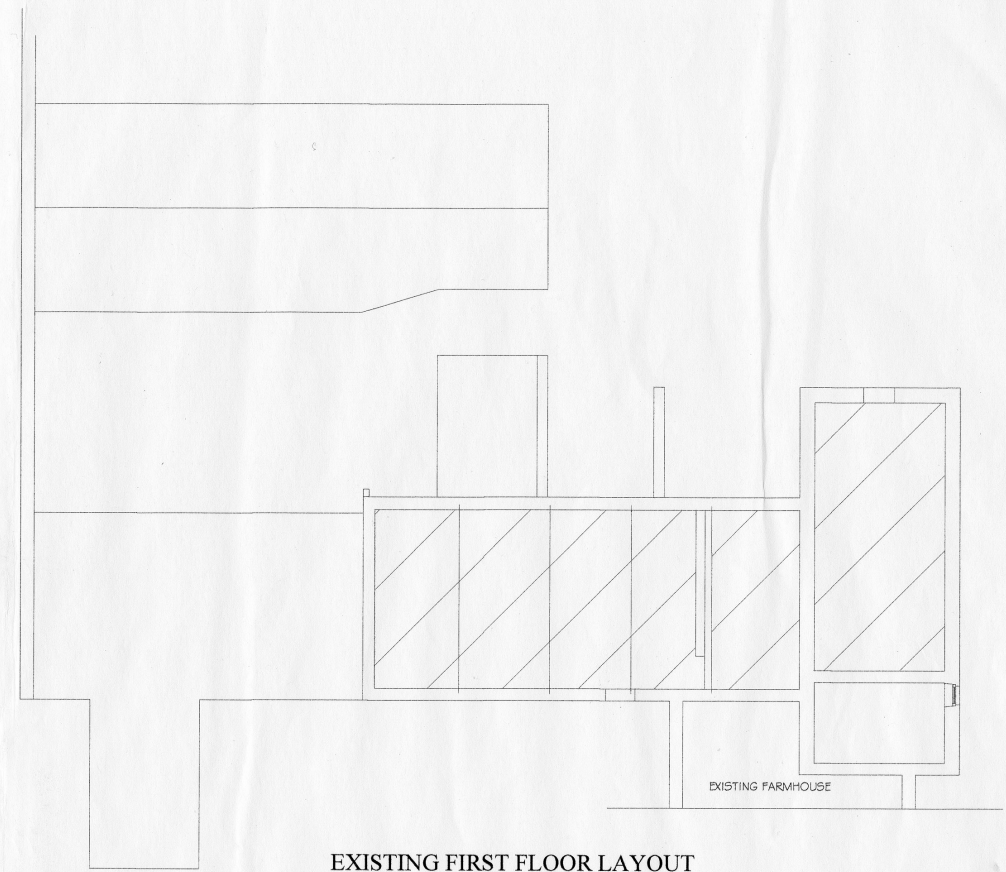

EXISTING FIRST FLOOR LAYOUT

EXISTING FLOOR LAYOUTS

Dwg No 12.03.01

PETERSBURGH FARM, NURSERY ROAD,
BECKERMET

Scale 1:200 @ A3

May 2013