




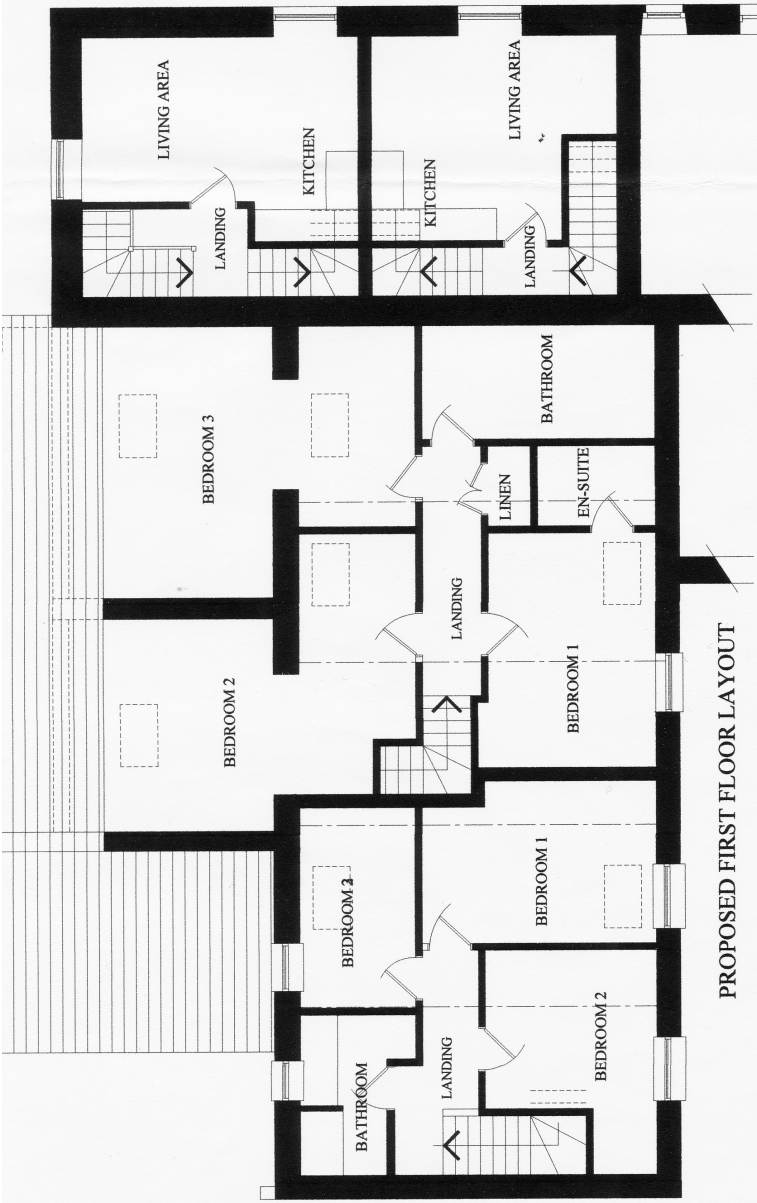

PROPOSED FIRST FLOOR LAYOUT

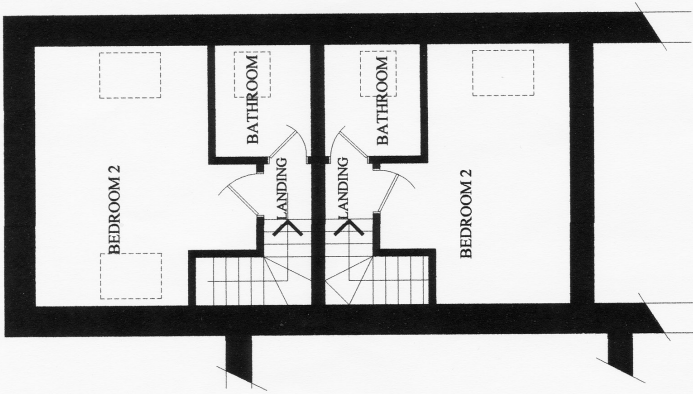

PROPOSED SECOND FLOOR LAYOUT

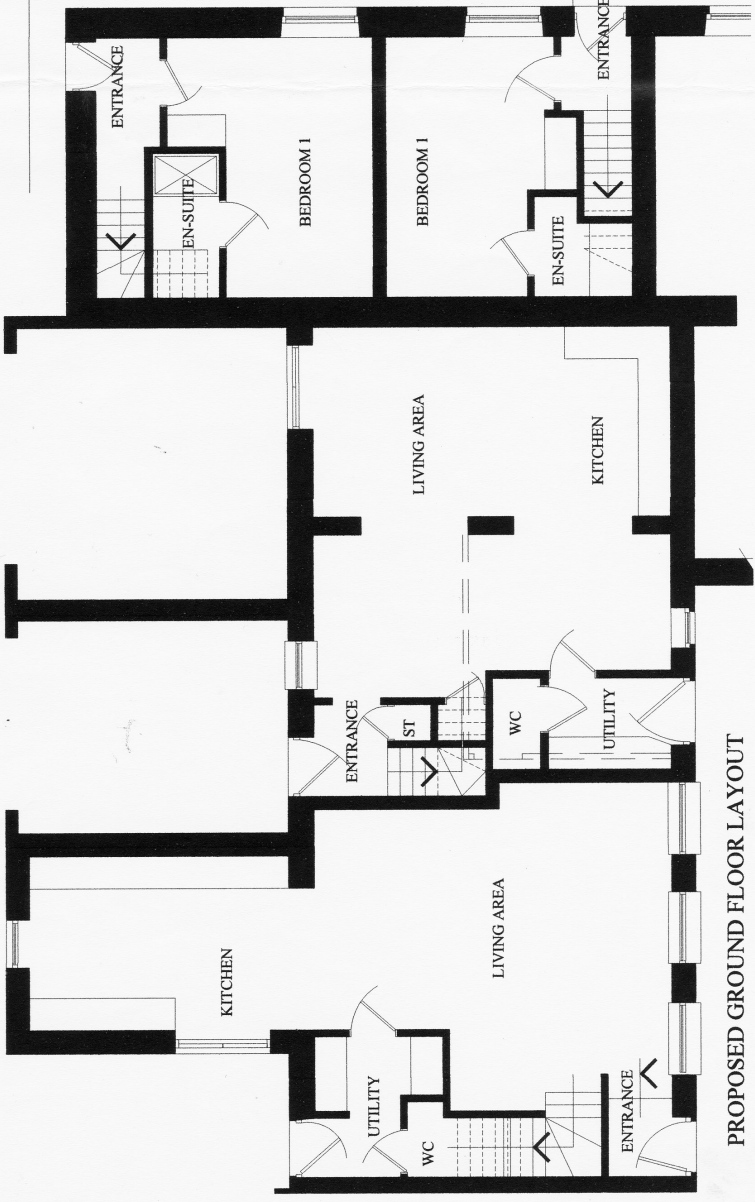

PROPOSED GROUND FLOOR LAYOUT

A.	BALCONY REMOVED	March 2014
REF	DETAIL	DATE
REVISIONS		

PROPOSED LAYOUTS UNITS 1,2,3,4 Dwg No 12.03.04 Rev A

PETERSBURGH FARM, NURSERY ROAD,
BECKERMET

Scale 1:100 @ A3

May 2013