

THE FLAXWORKS MILL BUILDING 1 | CLEATOR | WEST CUMBRIA | GENR8 NORTH LTD

2413-PL-100 | PHOTOGRAPHS | DATE : JULY 2024

PREPARED BY MANNING ELLIOTT PARTNERSHIP
CHARTERED ARCHITECTS & DESIGNERS
APRIL 2025




SITE PLAN

© COPYRIGHT MANNING ELLIOTT PARTNERSHIP 2025

THIS DRAWING IS THE PROPERTY OF MANNING ELLIOTT PARTNERSHIP. IT MUST NOT BE COPIED OR REPRODUCED OR DIVULGED TO ANYONE WITHOUT PERMISSION.

DO NOT SCALE OFF THIS DRAWING. ANY DISCREPANCIES TO BE REPORTED TO MANNING ELLIOTT PARTNERSHIP.

REVISIONS:

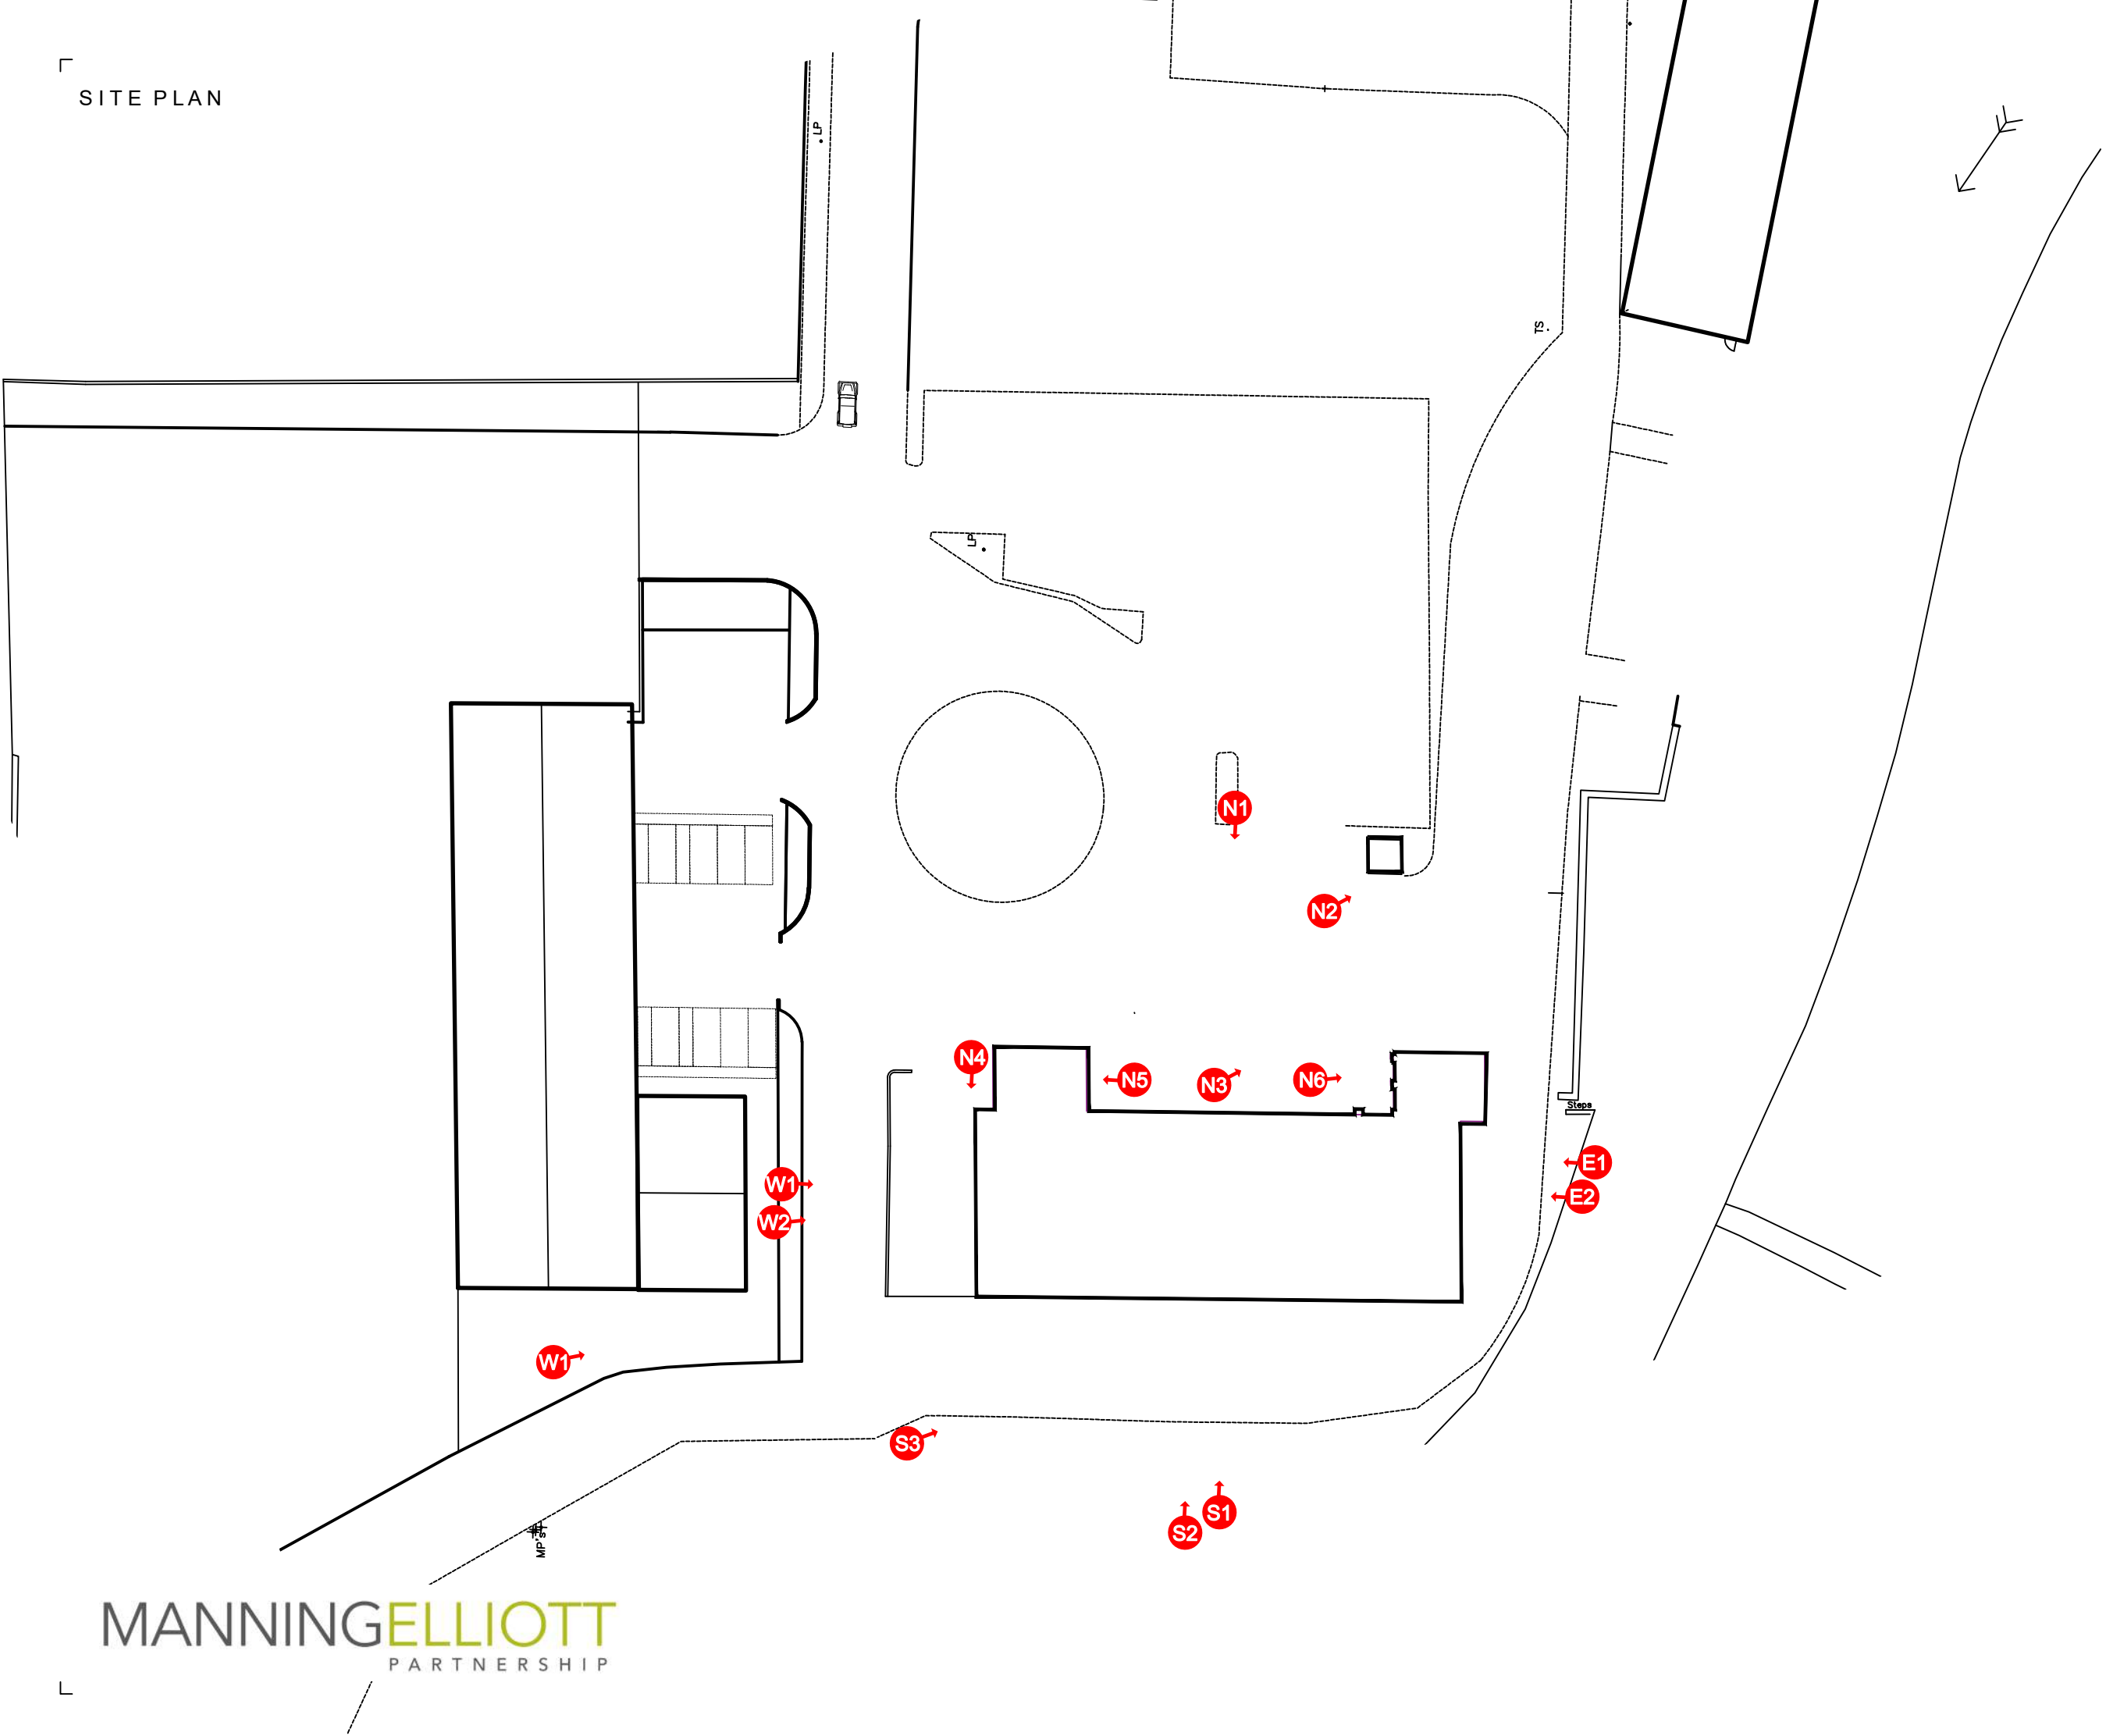

MANNINGELLIOTT
PARTNERSHIP

Chartered Architects &
Designers

Manelli House, Suite 1
Cowper Road, Penrith
Cumbria CA11 9BN

t: 01768 868 800
e: post@manning-elliott.co.uk
w: manning-elliott.co.uk

project title:
The Flaxworks Mill
Building 1 Cleator
West Cumbria
GenR8 North Ltd

drawing title:
Pre-Work Photographic Record



issue stage:
PLANNING

date: drawn: scale @ A3
APR 25 JC/EY NTS

drawing number: revision:
2413-PL-100

MANNINGELLIOTT
PARTNERSHIP

EXISTING GROUND FLOOR AND FIRST FLOOR PLAN

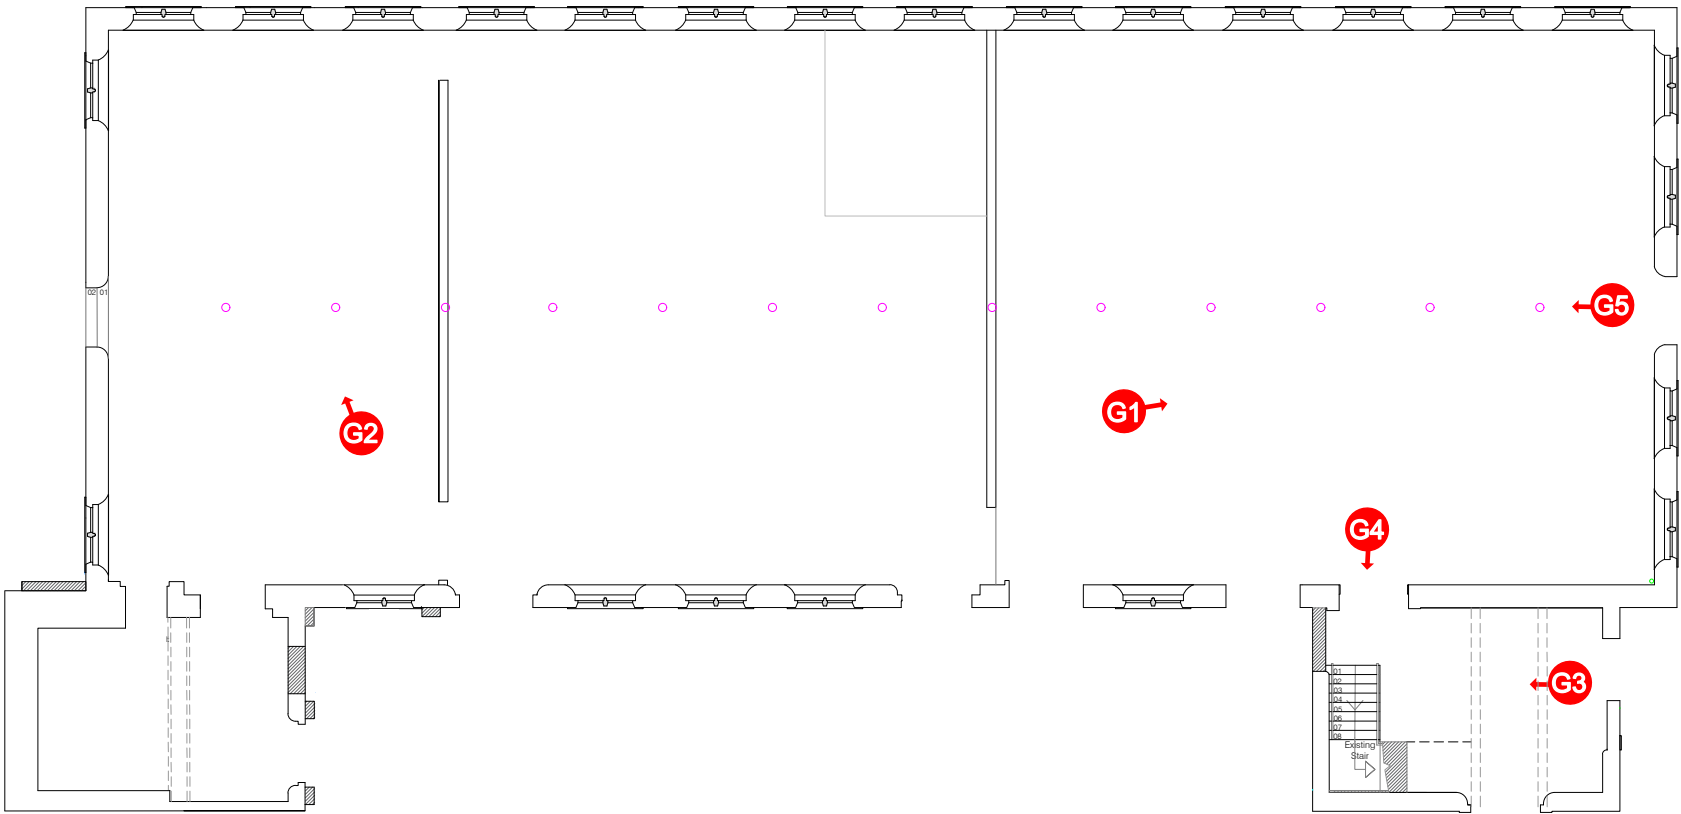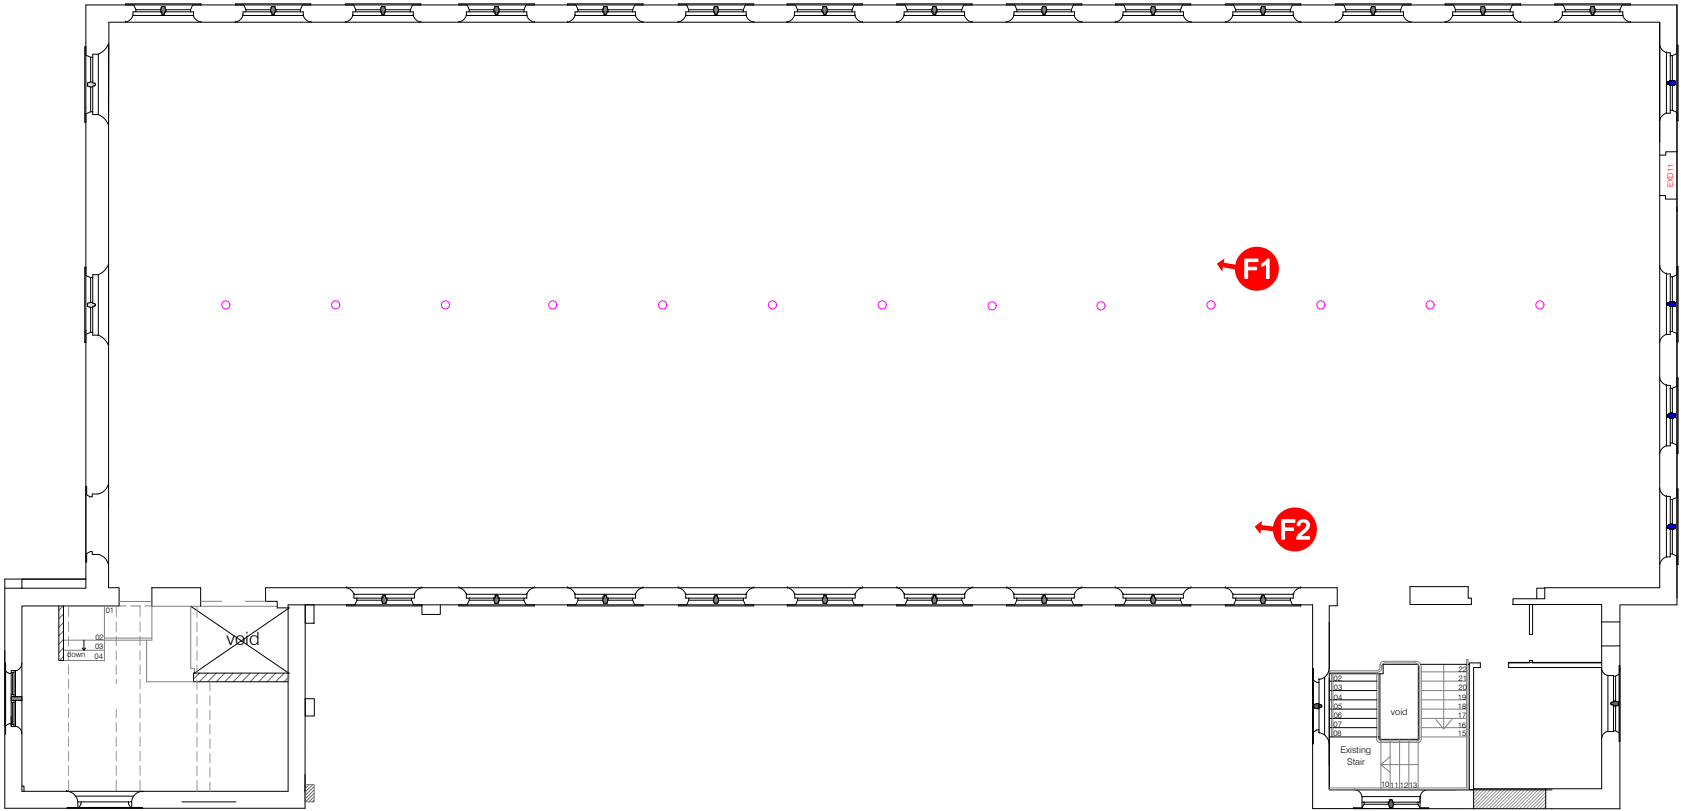

Location No. N1



MANNINGELLIOTT
 PARTNERSHIP
 Chartered Architects & Designers
 Manelli House, Suite 1
 Cowper Road, Penrith
 Cumbria CA11 9BN
 t: 01768 868 800
 e: post@manning-elliott.co.uk
 w: manning-elliott.co.uk

project title:
 The Flaxworks Mill
 Building 1 Cleator
 West Cumbria
 GenR8 North Ltd

drawing title:
 Pre-Work Photographic Record

issue stage:
 PLANNING

date: drawn: scale @ A3
 APR 25 JC/EY NTS

drawing number: revision:
 2413-PL-100

SOUTH ELEVATION

© COPYRIGHT MANNING ELLIOTT PARTNERSHIP 2025
 THIS DRAWING IS THE PROPERTY OF MANNING ELLIOTT PARTNERSHIP. IT MUST NOT BE COPIED OR REPRODUCED OR DIVULGED TO ANYONE WITHOUT PERMISSION.
 DO NOT SCALE OFF THIS DRAWING. ANY DISCREPANCIES TO BE REPORTED TO MANNING ELLIOTT PARTNERSHIP.
 REVISIONS:

Location No. S1



MANNINGELLIOTT
 PARTNERSHIP

Chartered Architects & Designers

Manelli House, Suite 1
 Cowper Road, Penrith
 Cumbria CA11 9BN
 t: 01768 868 800
 e: post@manning-elliott.co.uk
 w: manning-elliott.co.uk

project title:
 The Flaxworks Mill
 Building 1 Cleator
 West Cumbria
 GenR8 North Ltd

drawing title:
 Pre-Work Photographic Record

issue stage:
 PLANNING

date: drawn: scale @ A3
 APR 25 JC/EY NTS

drawing number: revision:
 2413-PL-100

MANNINGELLIOTT
 PARTNERSHIP

WEST ELEVATION

Location No. W1



© COPYRIGHT MANNING ELLIOTT PARTNERSHIP 2025

THIS DRAWING IS THE PROPERTY OF MANNING ELLIOTT PARTNERSHIP. IT MUST NOT BE COPIED OR REPRODUCED OR DIVULGED TO ANYONE WITHOUT PERMISSION.

DO NOT SCALE OFF THIS DRAWING. ANY DISCREPANCIES TO BE REPORTED TO MANNING ELLIOTT PARTNERSHIP.

REVISIONS:

MANNINGELLIOTT
PARTNERSHIP

Chartered Architects & Designers

Manelli House, Suite 1
Cowper Road, Penrith
Cumbria CA11 9BN

t: 01768 868 800
e: post@manning-elliott.co.uk
w: manning-elliott.co.uk

project title:
The Flaxworks Mill
Building 1 Cleator
West Cumbria
GenR8 North Ltd

drawing title:
Pre-Work Photographic Record

issue stage:
PLANNING

date:	drawn:	scale @ A3
APR 25	JC/EY	NTS

drawing number:	revision:
2413-PL-100	

EAST ELEVATION

Location No. E1



© COPYRIGHT MANNING ELLIOTT PARTNERSHIP 2025

THIS DRAWING IS THE PROPERTY OF MANNING ELLIOTT PARTNERSHIP. IT MUST NOT BE COPIED OR REPRODUCED OR DIVULGED TO ANYONE WITHOUT PERMISSION.

DO NOT SCALE OFF THIS DRAWING. ANY DISCREPANCIES TO BE REPORTED TO MANNING ELLIOTT PARTNERSHIP.

REVISIONS:

MANNINGELLIOTT
PARTNERSHIP

Chartered Architects &
Designers

Manelli House, Suite 1
Cowper Road, Penrith
Cumbria CA11 9BN

t: 01768 868 800
e: post@manning-elliott.co.uk
w: manning-elliott.co.uk

project title:
The Flaxworks Mill
Building 1 Cleator
West Cumbria
GenR8 North Ltd

drawing title:
Pre-Work Photographic Record

issue stage:
PLANNING

date: drawn: scale @ A3
APR 25 JC/EY NTS

drawing number: revision:
2413-PL-100

Location No. S2



Location No. W2



MANNINGELLIOTT
PARTNERSHIP

Chartered Architects & Designers

Manelli House, Suite 1
Cowper Road, Penrith
Cumbria CA11 9BN

t: 01768 868 800
e: post@manning-elliott.co.uk
w: manning-elliott.co.uk

project title:

The Flaxworks Mill
Building 1 Cleator
West Cumbria
GenR8 North Ltd

drawing title:

Pre-Work Photographic Record

issue stage:

PLANNING

date:	drawn:	scale @ A3
APR 25	JC/EY	NTS

drawing number:	revision:
2413-PL-100	

Location No. E2



Location No. S3



MANNINGELLIOTT
PARTNERSHIP

Chartered Architects & Designers

Manelli House, Suite 1
Cowper Road, Penrith
Cumbria CA11 9BN

t: 01768 868 800
e: post@manning-elliott.co.uk
w: manning-elliott.co.uk

project title:
The Flaxworks Mill
Building 1 Cleator
West Cumbria
GenR8 North Ltd

drawing title:
Pre-Work Photographic Record

issue stage:
PLANNING

date:	drawn:	scale @ A3
APR 25	JC/EY	NTS

drawing number:	revision:
2413-PL-100	

Location No. W3



Location No. G1



Location No. G2



MANNINGELLIOTT
PARTNERSHIP

Chartered Architects & Designers

Manelli House, Suite 1
Cowper Road, Penrith
Cumbria CA11 9BN

t: 01768 868 800
e: post@manning-elliott.co.uk
w: manning-elliott.co.uk

project title:
The Flaxworks Mill
Building 1 Cleator
West Cumbria
GenR8 North Ltd

drawing title:
Pre-Work Photographic Record

issue stage:
PLANNING

date:	drawn:	scale @ A3
APR 25	JC/EY	NTS

drawing number:	revision:
2413-PL-100	

Location No. F1



Location No. F2



MANNINGELLIOTT
PARTNERSHIP

Chartered Architects &
Designers

Manelli House, Suite 1
Cowper Road, Penrith
Cumbria CA11 9BN

t: 01768 868 800
e: post@manning-elliott.co.uk
w: manning-elliott.co.uk

project title:

The Flaxworks Mill
Building 1 Cleator
West Cumbria
GenR8 North Ltd

drawing title:

Pre-Work Photographic Record

issue stage:

PLANNING

date: drawn: scale @ A3

APR 25 JC/EY NTS

drawing number: revision:

2413-PL-100

Location No. G3



Location No. G4



KEY FEATURES


Location No. N2



Location No. N3



Location No. G5

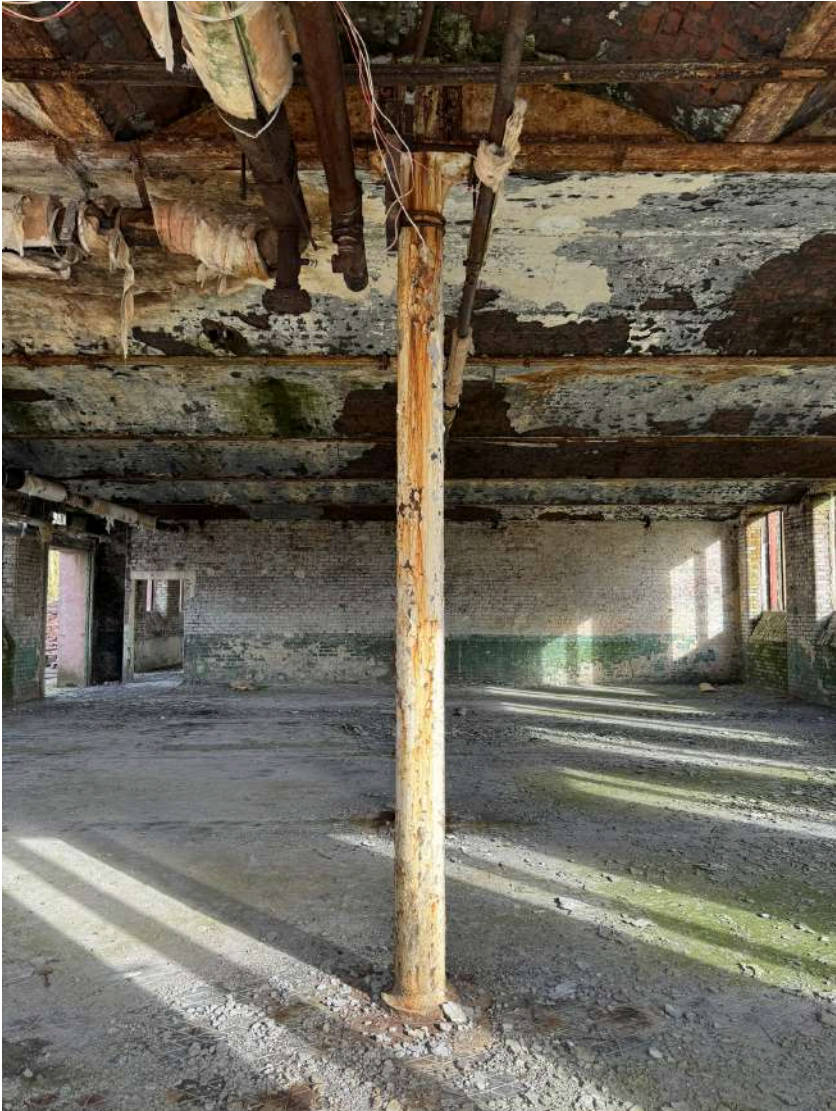

© COPYRIGHT MANNING ELLIOTT PARTNERSHIP 2025

THIS DRAWING IS THE PROPERTY OF MANNING ELLIOTT PARTNERSHIP. IT MUST NOT BE COPIED OR REPRODUCED OR DIVULGED TO ANYONE WITHOUT PERMISSION.

DO NOT SCALE OFF THIS DRAWING. ANY DISCREPANCIES TO BE REPORTED TO MANNING ELLIOTT PARTNERSHIP.

REVISIONS:

project title:
The Flaxworks Mill
Building 1 Cleator
West Cumbria
GenR8 North Ltd

drawing title:
Pre-Work Photographic Record


issue stage:
PLANNING

date:	drawn:	scale @ A3
APR 25	JC/EY	NTS


drawing number:	revision:
2413-PL-100	

KEY FEATURES

Location No. E3

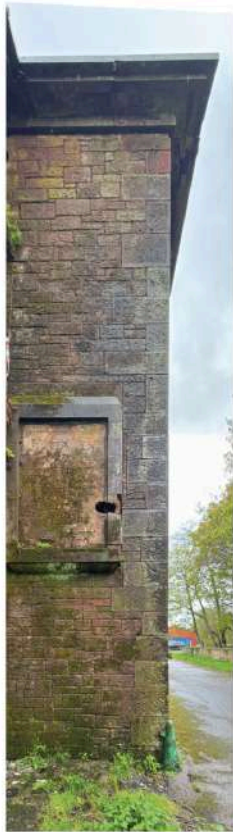

Location No. N4

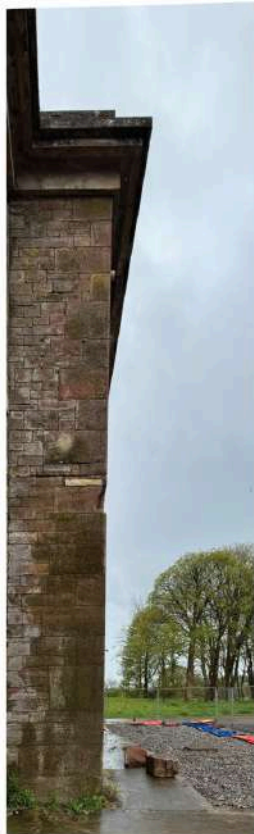

Location No. N5



Location No. N6



© COPYRIGHT MANNING ELLIOTT PARTNERSHIP 2025

THIS DRAWING IS THE PROPERTY OF MANNING ELLIOTT PARTNERSHIP. IT MUST NOT BE COPIED OR REPRODUCED OR DIVULGED TO ANYONE WITHOUT PERMISSION.

DO NOT SCALE OFF THIS DRAWING. ANY DISCREPANCIES TO BE REPORTED TO MANNING ELLIOTT PARTNERSHIP.

REVISIONS:

project title:
The Flaxworks Mill
Building 1 Cleator
West Cumbria
GenR8 North Ltd

drawing title:
Pre-Work Photographic Record

issue stage:
PLANNING

date: drawn: scale @ A3
APR 25 JC/EY NTS

drawing number: revision:
2413-PL-100