
 designallison@yahoo.co.uk	Title Location	Project Housing Development Kells Legion	Client Messrs, Morton, Lister, Zanicchi Status	Date Mar 22	Scale 1:1250
			PL	Drawn By MWA	Rev
				Dwg No. 1	A



All drainage shown as indicative
To be design be designed by Civil Engineer

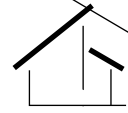

DESIGN




allison


designallison@yahoo.co.uk

Tel : 07389816997

Title	Project
Site	Housing Development
	Kells Legion

Client	Date	Scale
Messrs, Morton, Lister, Zancacchi	Mar 22	1:250
Status	Drawn By	
PL	MWA	
	Dwg No.	Rev
	2	A

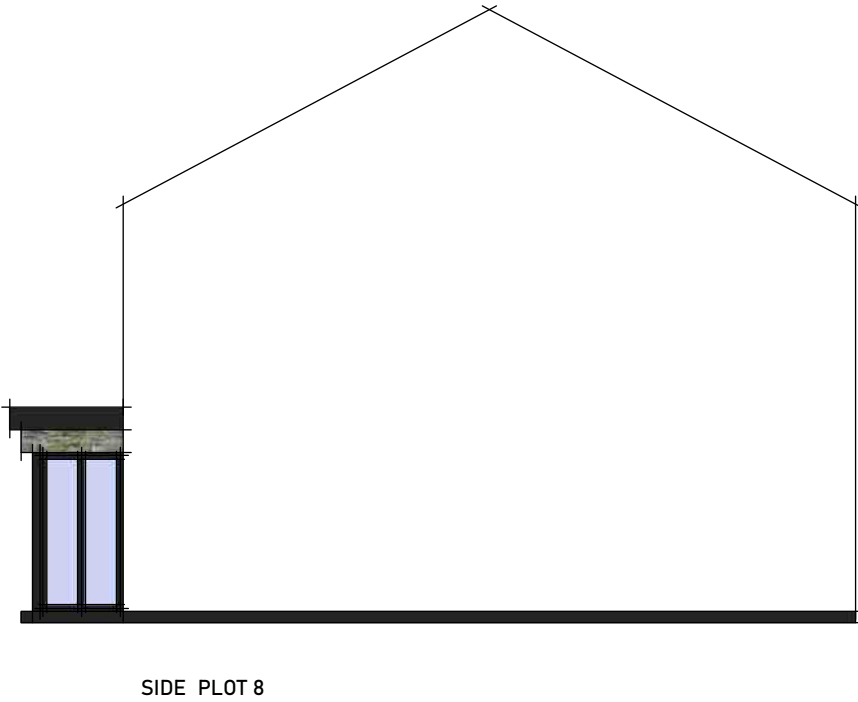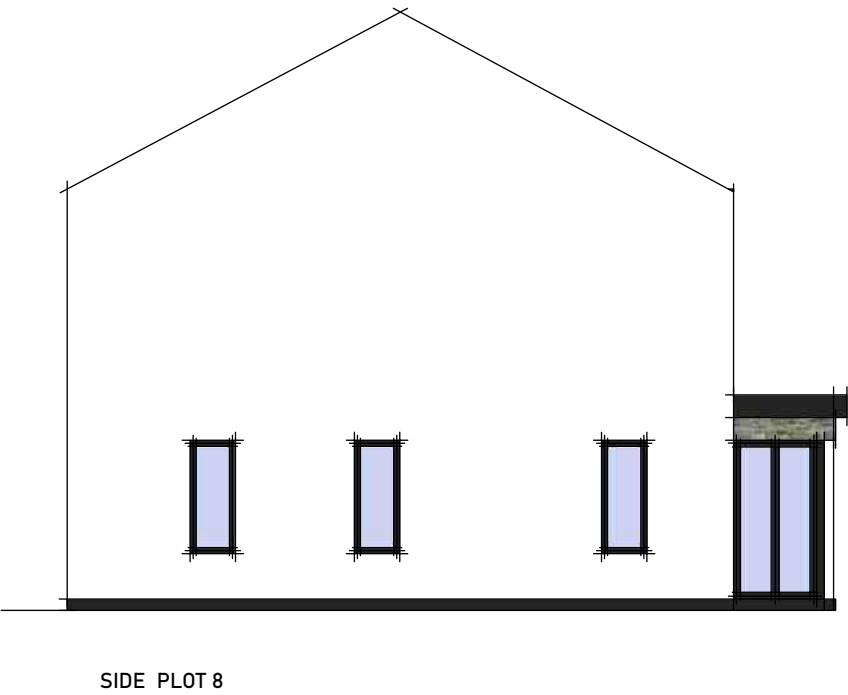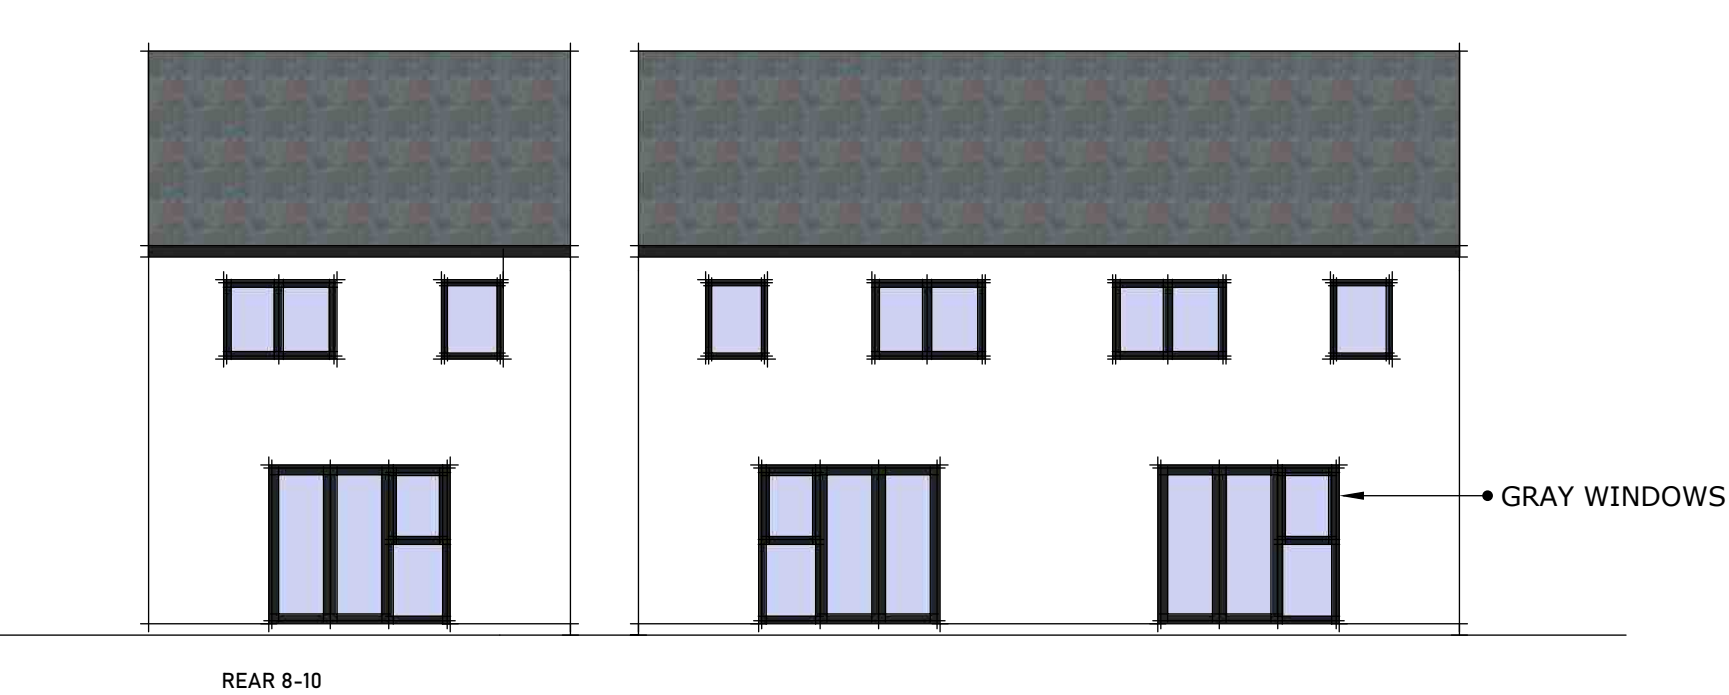

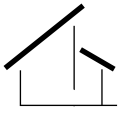
 designallison@yahoo.co.uk	Title Elev 1	Project Housing Development Kells Legion	Client Messrs, Morton, Lister, Zanicchi Status PL	Date Mar 22	Scale 1:100
				Drawn By MWA	
				Dwg No. 3	Rev A



FRONT 1-8



REAR 1-8

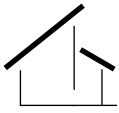


DESIGN

allison



designallison@yahoo.co.uk

Tel : 07389816997




Title Elev 2	Project Housing Development Kells Legion	Client Messrs, Morton, Lister, Zanicchi	Date Mar 22	Scale 1:1250
		Status PL	Drawn By MWA	
		Dwg No. 4	Rev A	

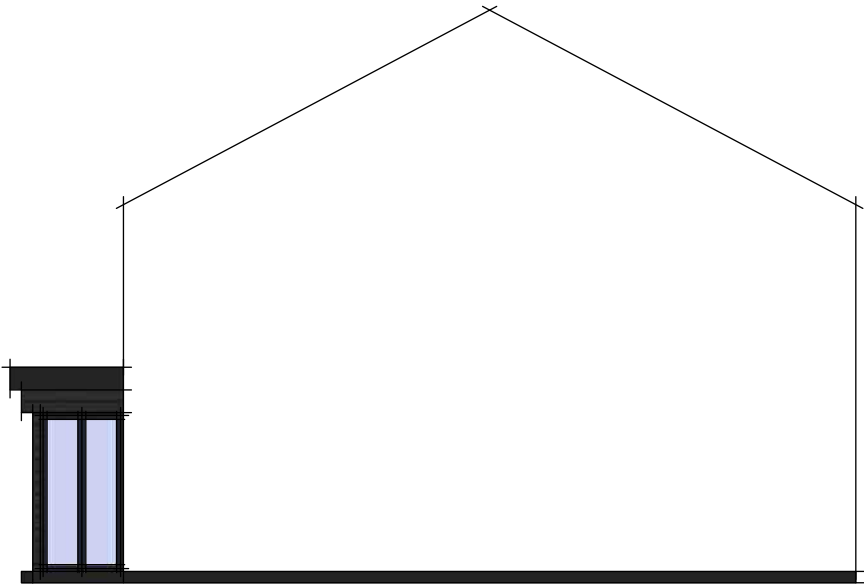


SIDE ELEVATIONS - PLOTS 1,2,5,6,9,10

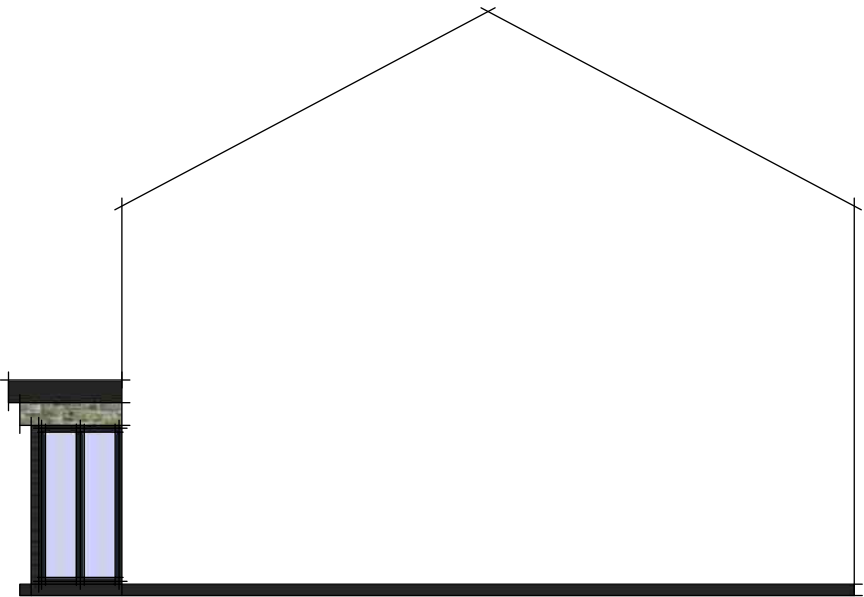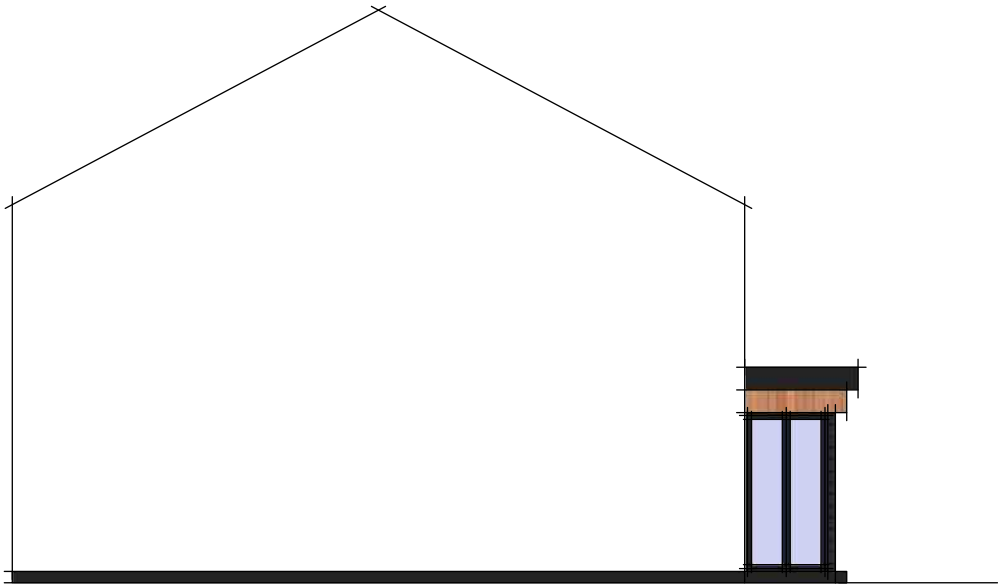


SIDE ELEVATIONS - PLOTS 3,4

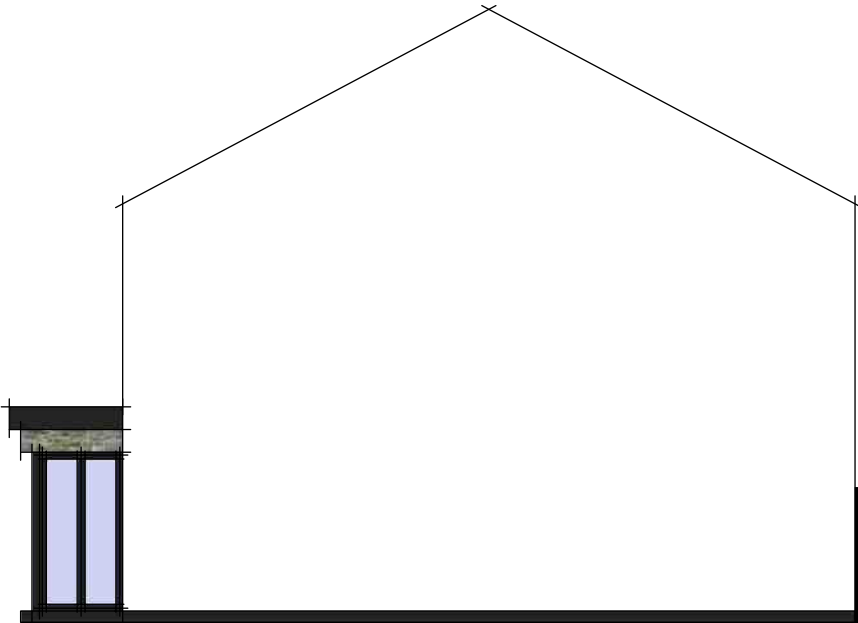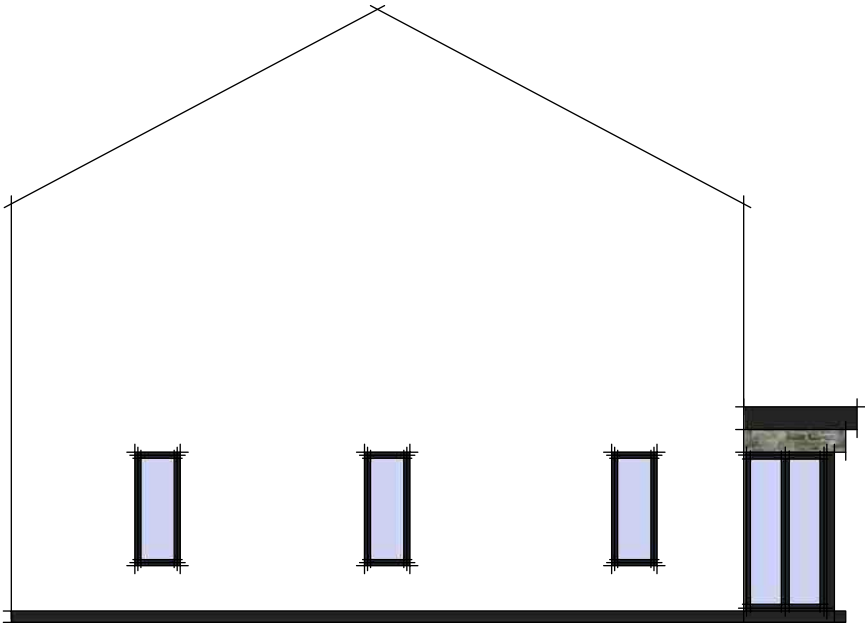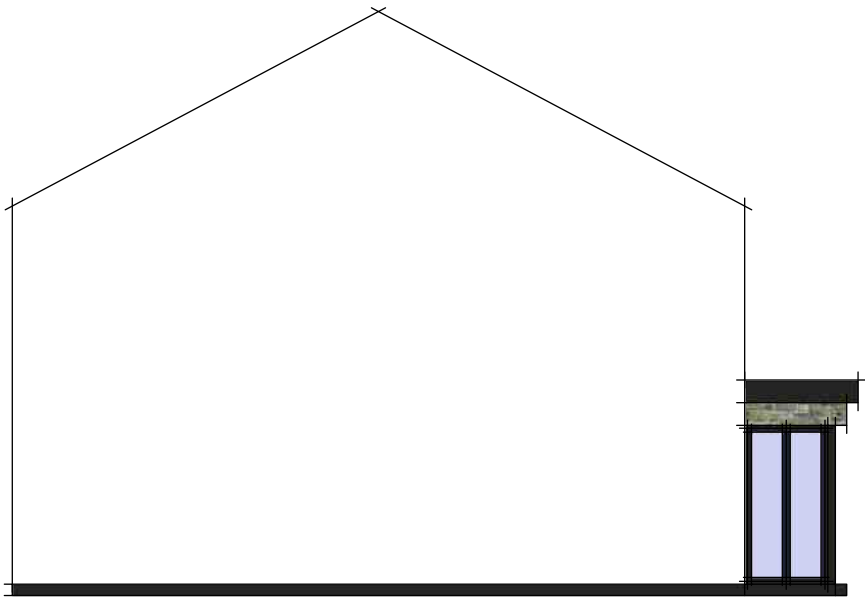


SIDE ELEVATIONS - PLOTS 7

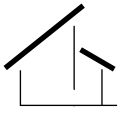
 designallison@yahoo.co.uk	DESIGN allison	Tel : 07389816997	Title Elev 3	Project Housing Development Kells Legion	Client Messrs, Morton, Lister, Zancacchi	Date Mar 22	Scale 1:100
					Status PL	Drawn By MWA	
						Dwg No. 5	Rev A

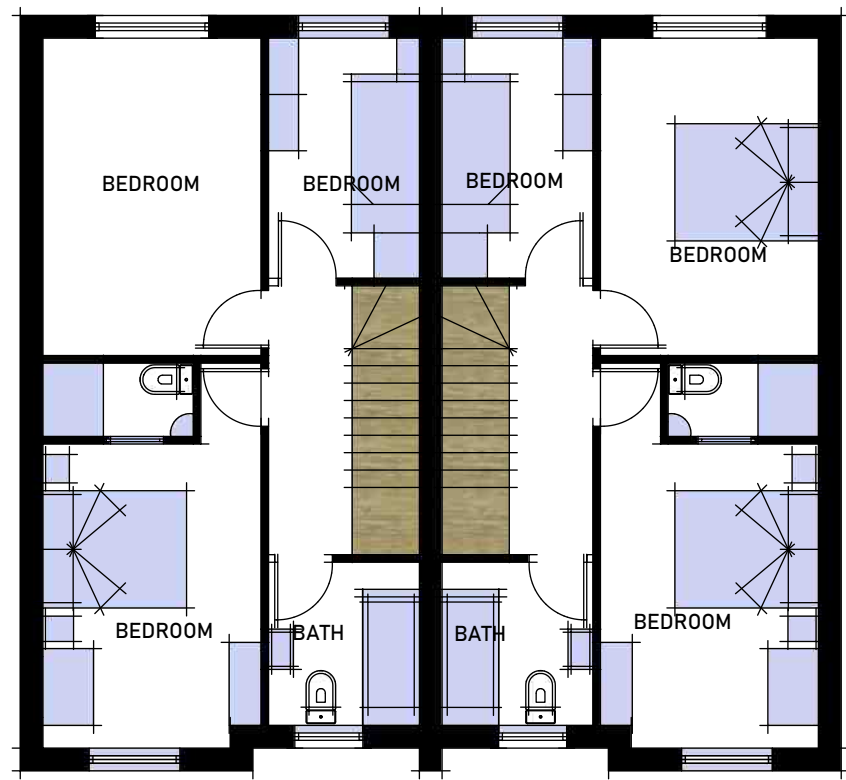


FIRST FLOOR

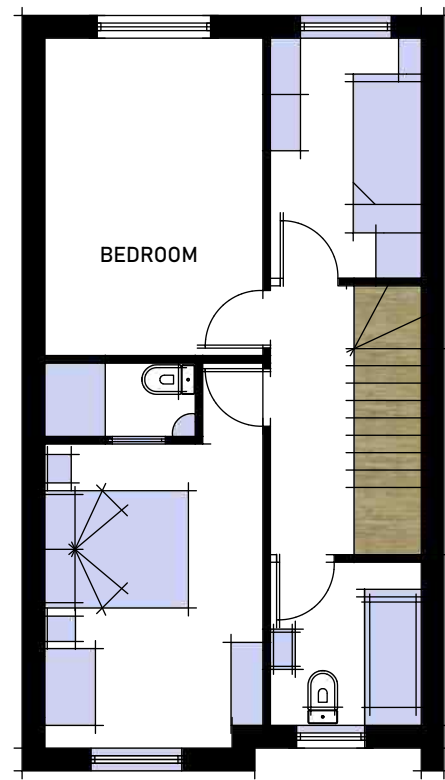

PLOT 8

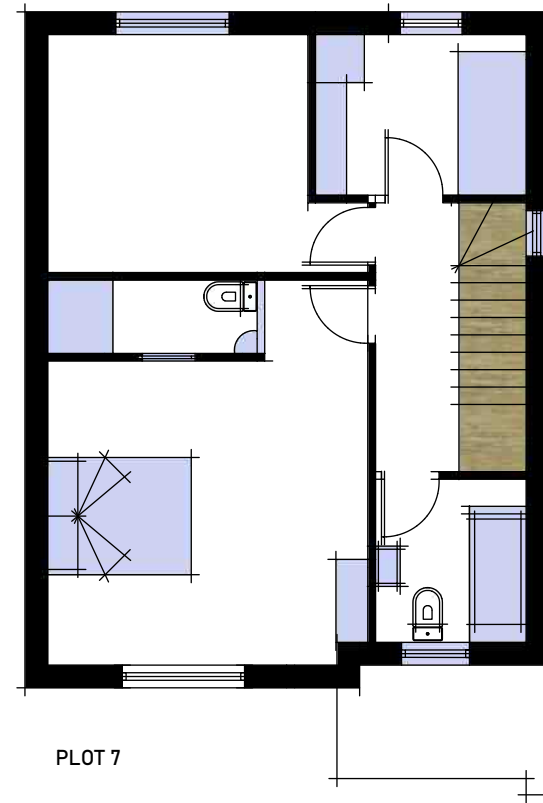


PLOT 7

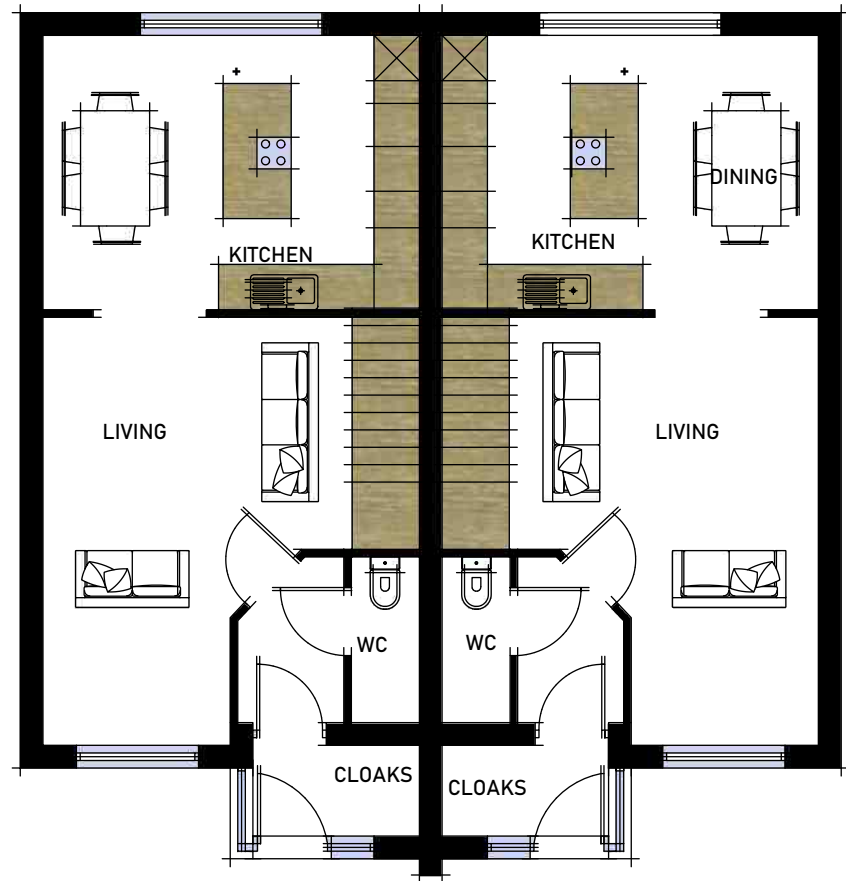


PLOTS 1-6, 9 & 10

GROUND FLOOR

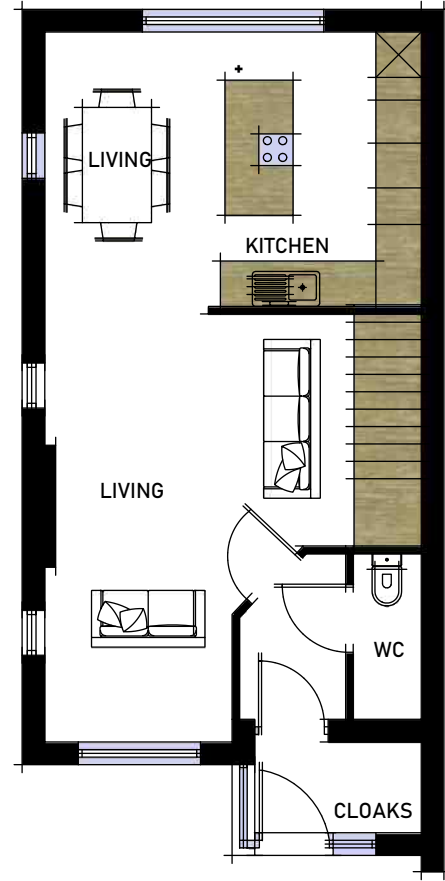


PLOT 8

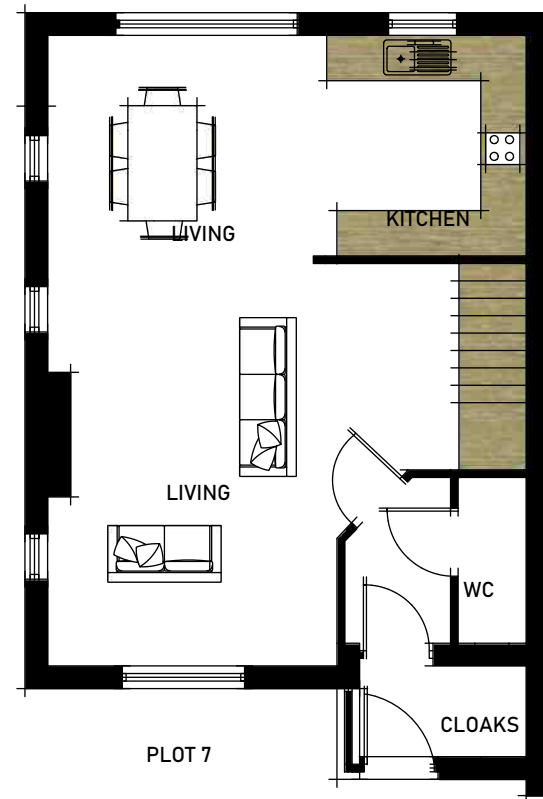


PLOT 7

 designallison@yahoo.co.uk Tel : 07389816997	Title	Project	Client	Date	Scale
	Location	Housing Development	Messrs, Morton, Lister, Zanacchi Status	Mar 22	1:100
				Drawn By MWA	
		Kells Legion	PL	Dwg No. 6	Rev A

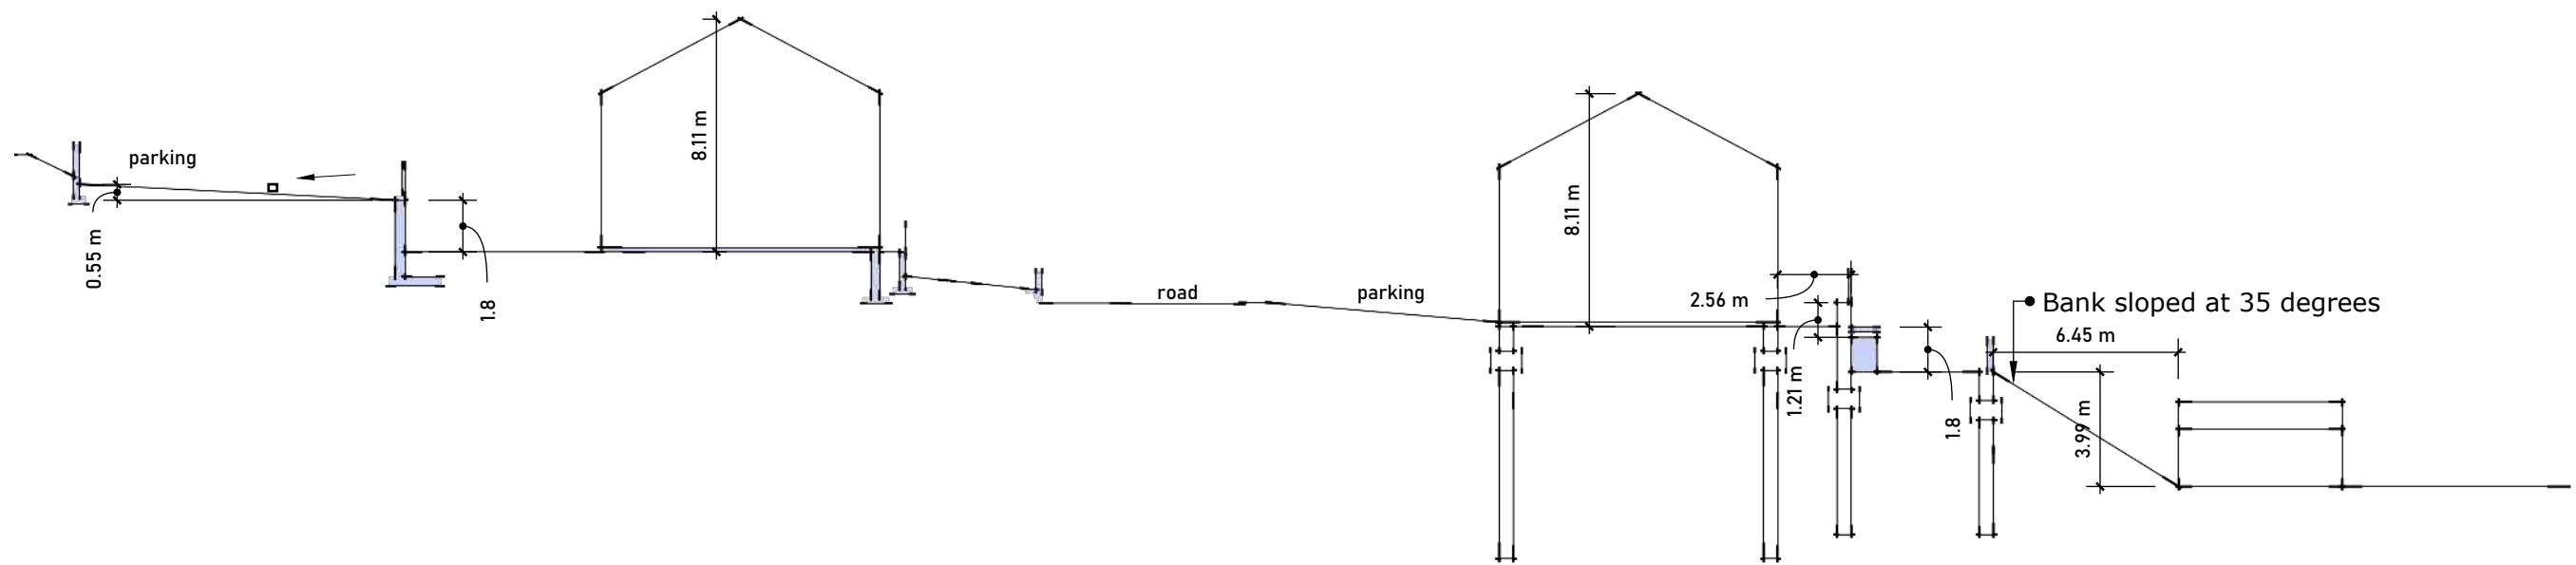

Site Section

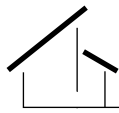 designallison@yahoo.co.uk	Title Location	Project Housing Development Kells Legion	Client Messrs, Morton, Lister, Zanacchi Status PL	Date Mar 22	Scale 1:250
				Drawn By MWA	
				Dwg No. 7	Rev A