





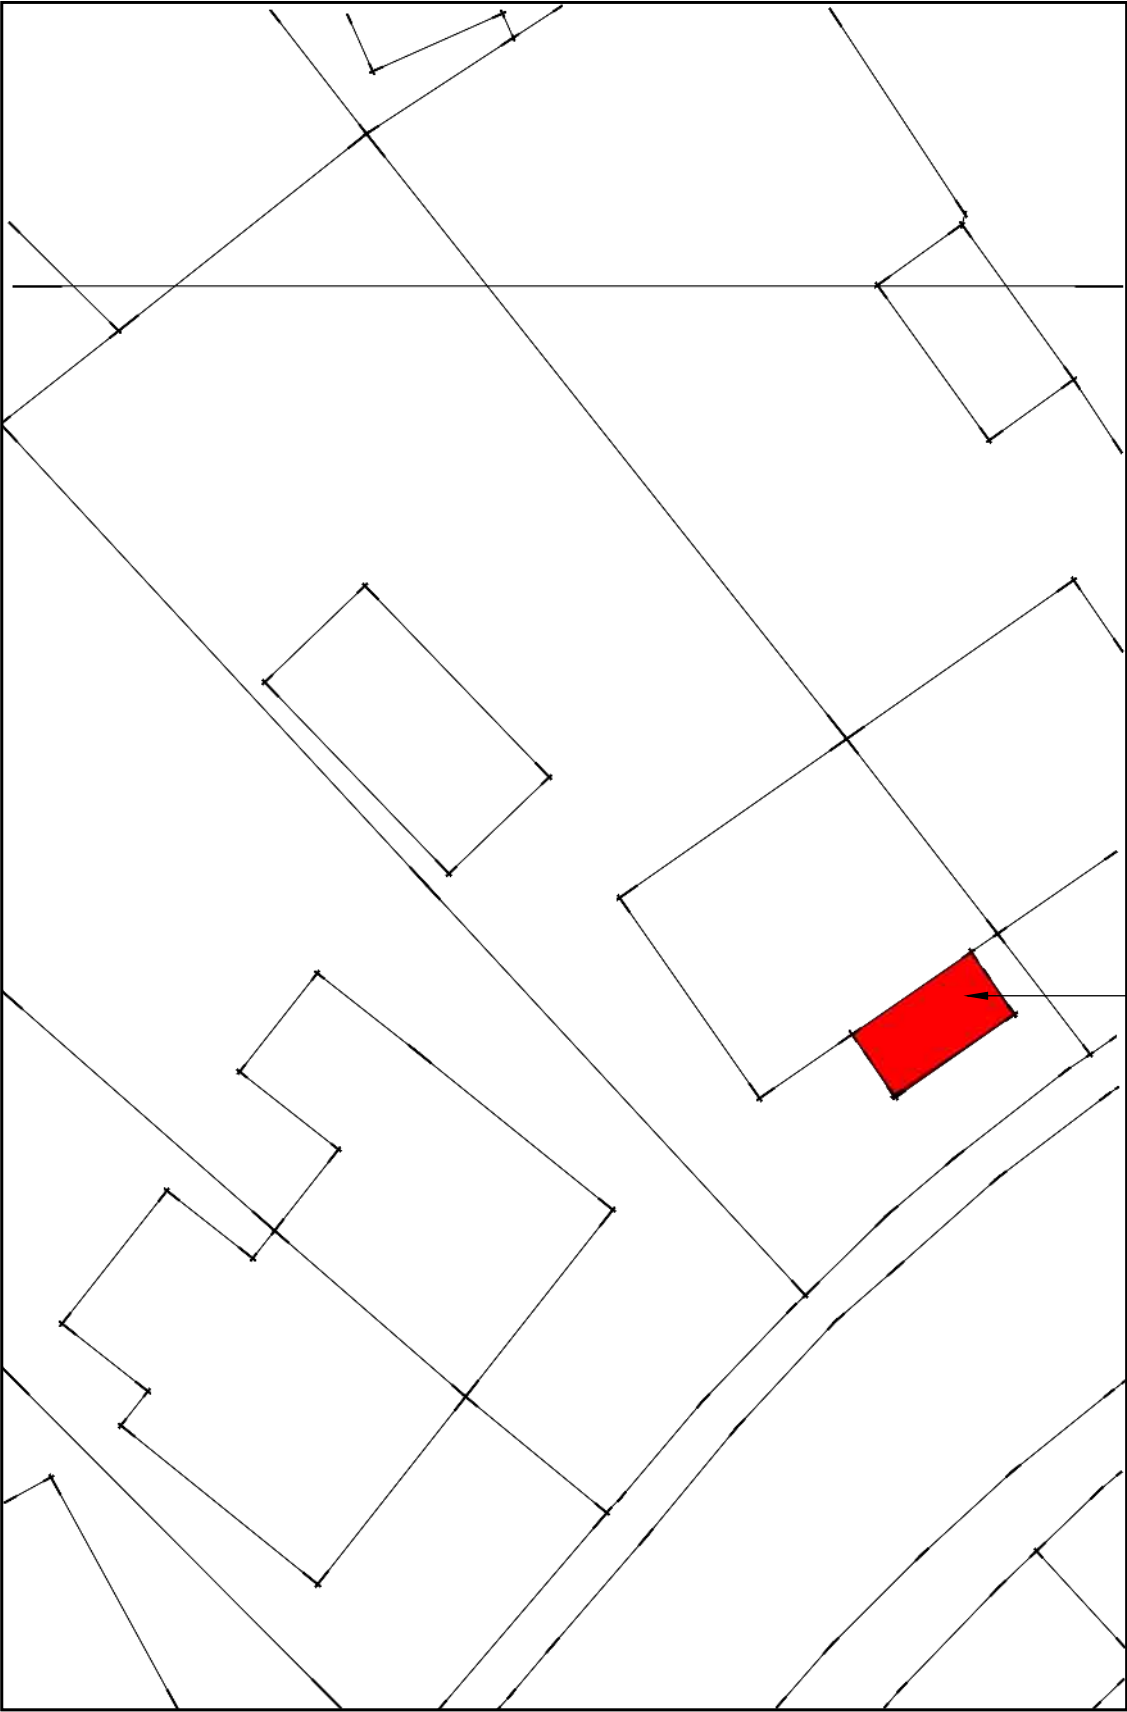



Location Plan 1:1250 @ A3




Site Plan 1:1250 @ A3


<div><div><div><div><div><div></div></div></div><div><div><div></div><div></div><div></div></div></div><div><div>WDS</div><div>LTD</div></div></div><div><div><div>WHINBARROW DESIGN</div><div>SERVICES LIMITED</div><div>CIVIL & STRUCTURAL</div><div>ENGINEERS</div></div></div><div><div>Whinbarrow House</div><div>Aspatria, Cumbria,</div><div>CA7 2PJ</div></div><div><div>Tel/Fax: 016973 21984</div><div>Mob: 07803 943 248</div></div></div></div>	<div>CLIENT</div> <div>Oates</div>	<div>STATUS</div> <div>PL</div>
	<div>PROJECT</div> <div>PROPOSED PORCH, 13 THE</div> <div>CRESCENT, THORNHILL</div>	<div>DATE</div> <div>JUN 22</div> <div>SCALE</div> <div>AS</div>
	<div>DRAWING TITLE</div> <div>SITE/LOCATION</div>	<div>DRAWN BY</div> <div>MA</div> <div>CHECKED BY</div> <div>TS</div>
		<div>DRAWING No,</div> <div>WDS- 05-7687-101</div> <div>REV</div> <div>A</div>

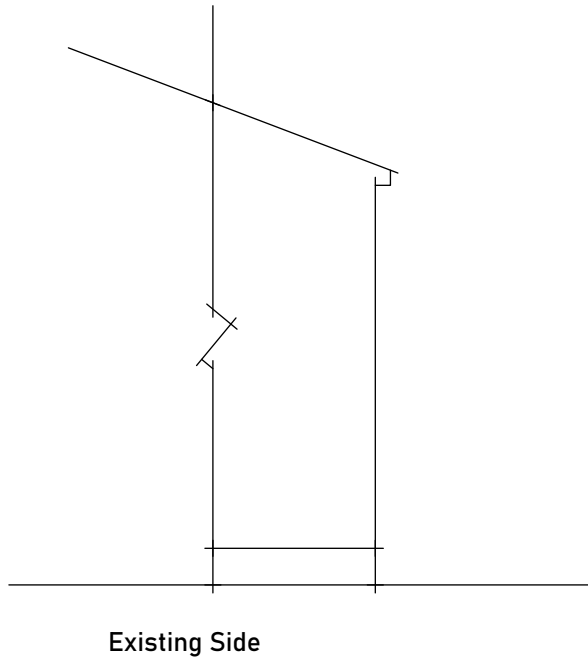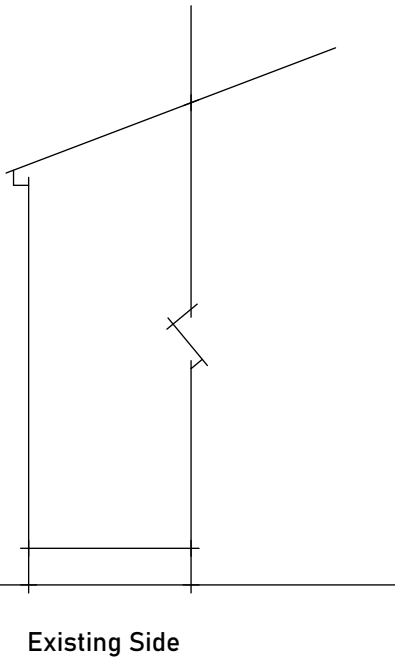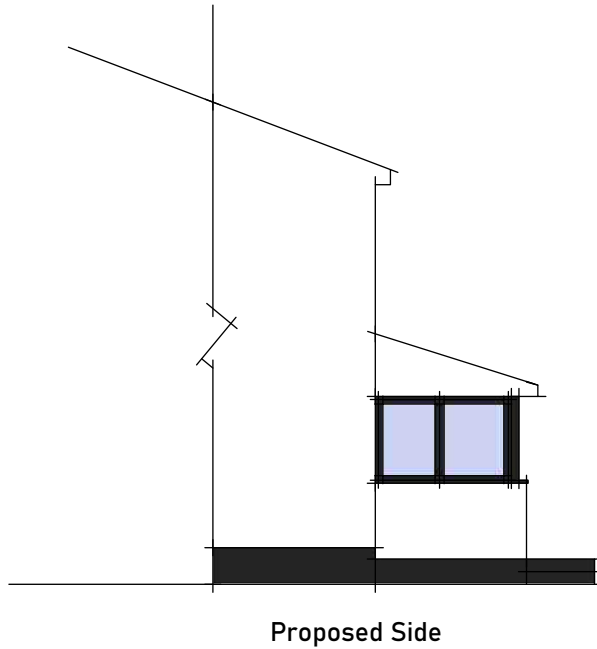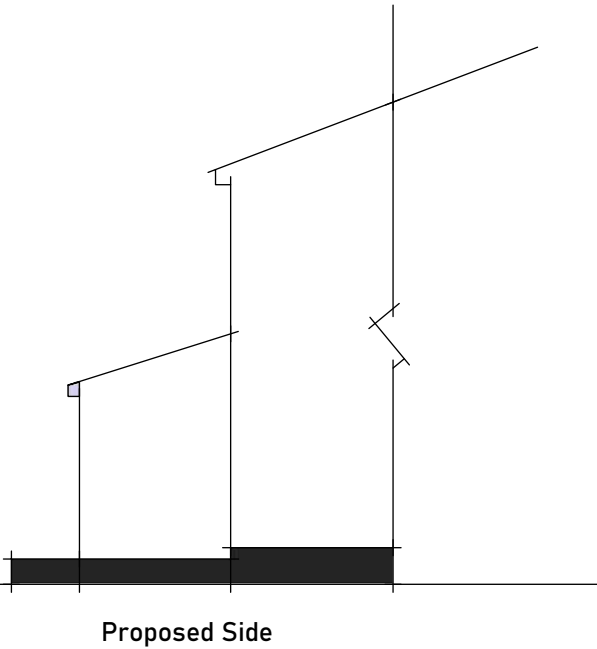

 WHINBARROW DESIGN SERVICES LIMITED CIVIL & STRUCTURAL ENGINEERS Whinbarrow House Aspatria, Cumbria, CA7 2PJ Tel/Fax: 016973 21984 Mob: 07803 943 248	CLIENT Oates PROJECT PROPOSED PORCH, 13 THE CRESCENT, THORNHILL DRAWING TITLE ELEVATIONS	STATUS PL
		DATE JUN 22 DRAWN BY MA
		SCALE AS CHECKED BY TS
		DRAWING No, WDS- 05-7687-102 REV A

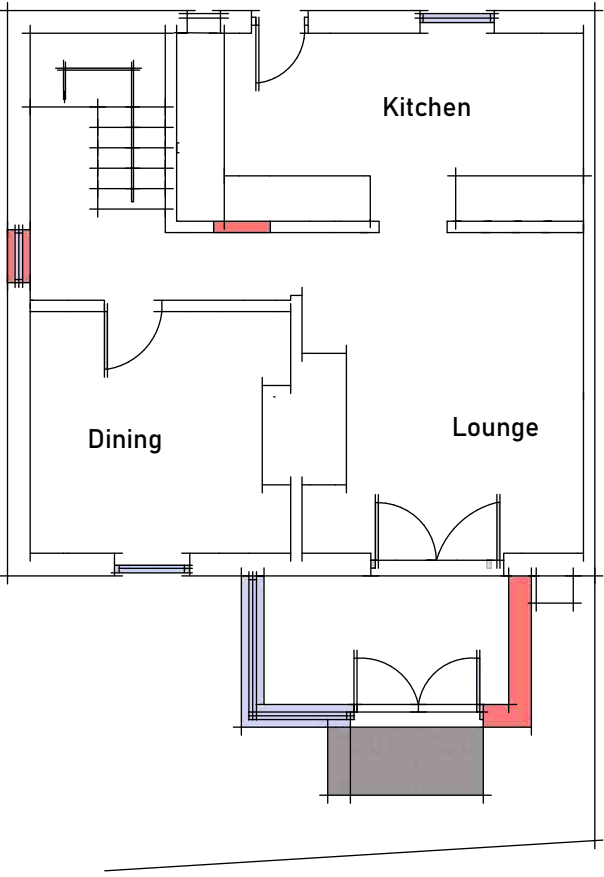

Proposed Ground Floor

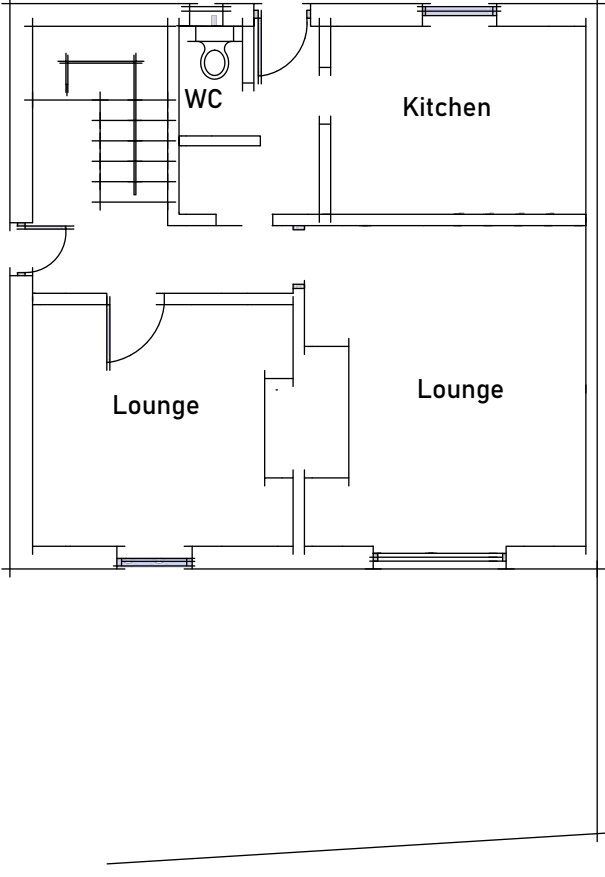

Existing Ground Floor

<div><div><div><div><div></div><div></div><div></div><div></div><div></div><div></div></div></div><div><div><div><div></div><div></div><div></div><div></div><div></div><div></div></div></div></div><div><div><div>WDS</div><div>LTD</div></div><div>WHINBARROW DESIGN SERVICES LIMITED</div><div>CIVIL & STRUCTURAL ENGINEERS</div><div>Whinbarrow House Aspatria, Cumbria, CA7 2PJ</div><div>Tel/Fax: 016973 21984 Mob: 07803 943 248</div></div></div></div>	<div>CLIENT</div> <div>Oates</div>	<div>STATUS</div> <div>PL</div>
	<div>PROJECT</div> <div>PROPOSED PORCH, 13 THE CRESCENT, THORNHILL</div>	<div>DATE</div> <div>JUN 22</div> <div>SCALE</div> <div>AS</div> <div>DRAWN BY</div> <div>MA</div> <div>CHECKED BY</div> <div>TS</div>
	<div>DRAWING TITLE</div> <div>PLANS</div>	<div>DRAWING No,</div> <div>WDS- 05-7687-103</div> <div>REV</div> <div>A</div>