



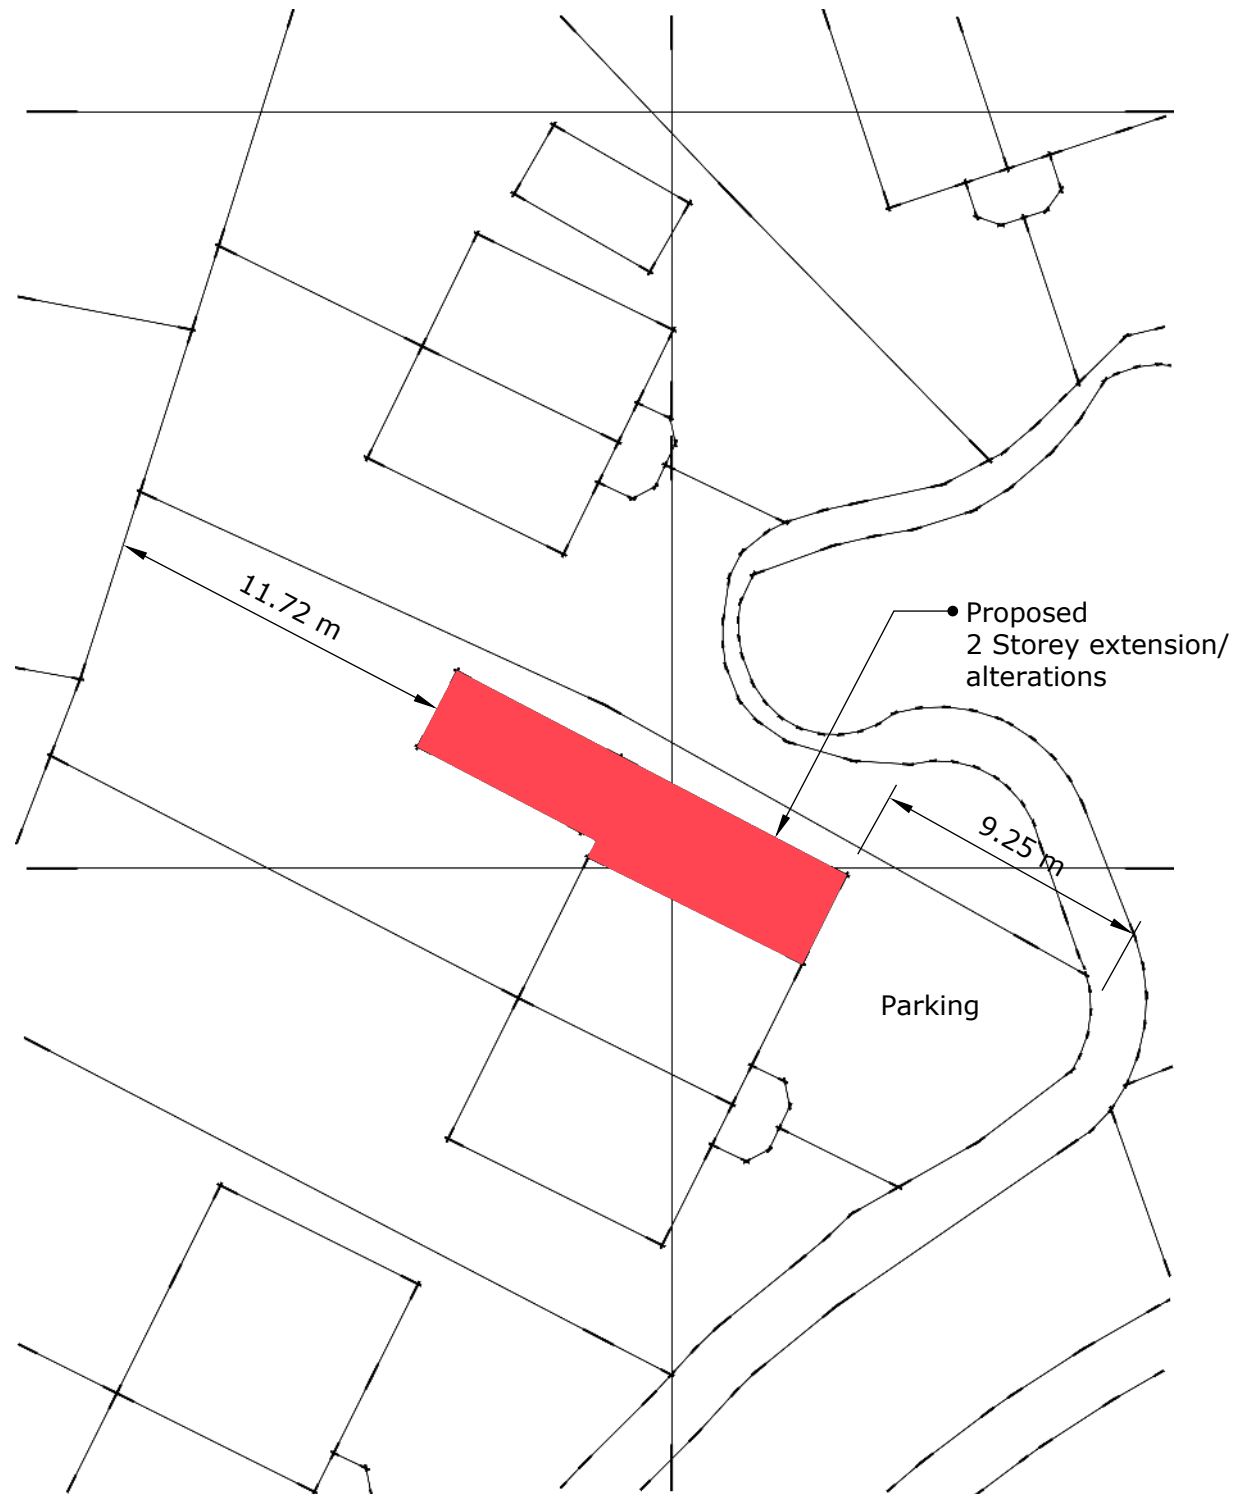

Proposed Site


1:250

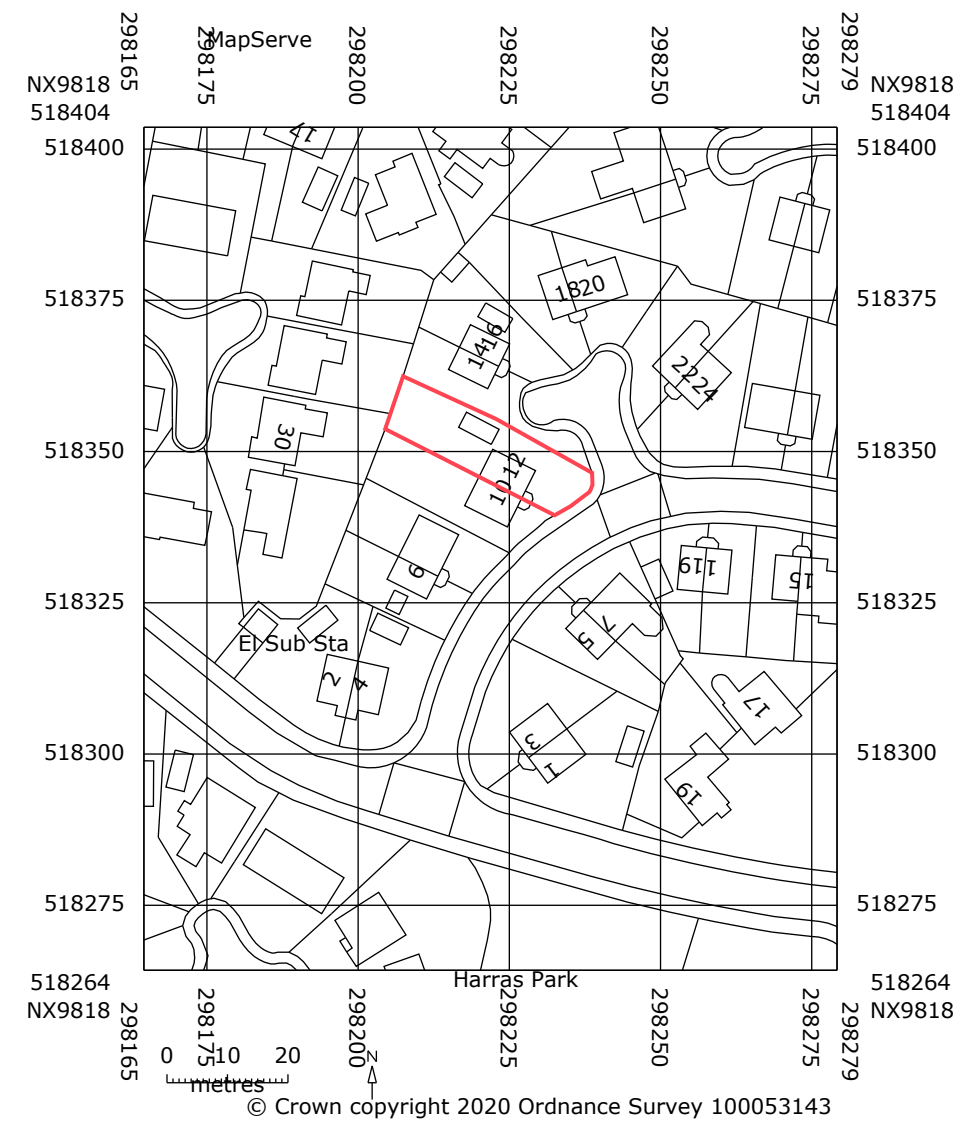


Location

Title		Client	
Proposed Two Storey Extension/Alterations		Brown	
Status			
Planning			
Date	Scale	Dwg No.	Rev
Oct 20	AS@A3	ab1	A


 F I R C 

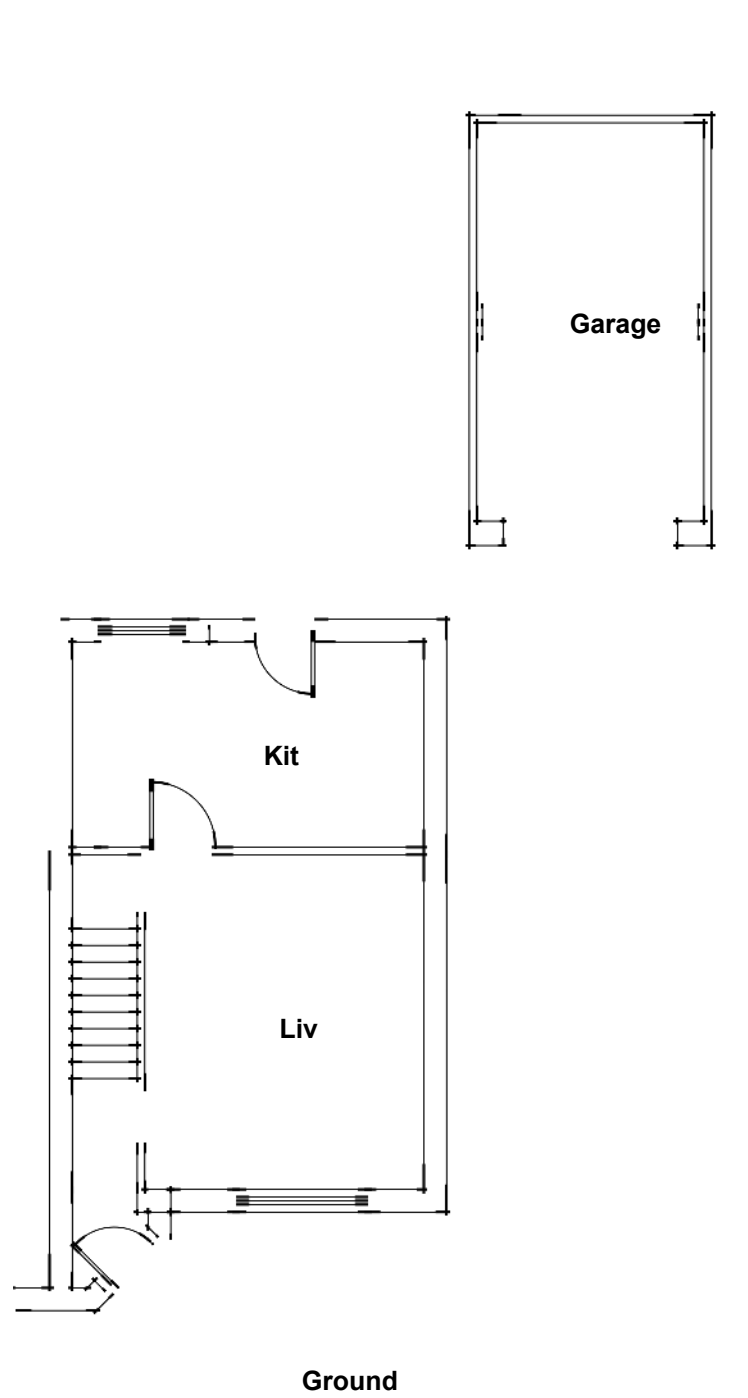


Ground

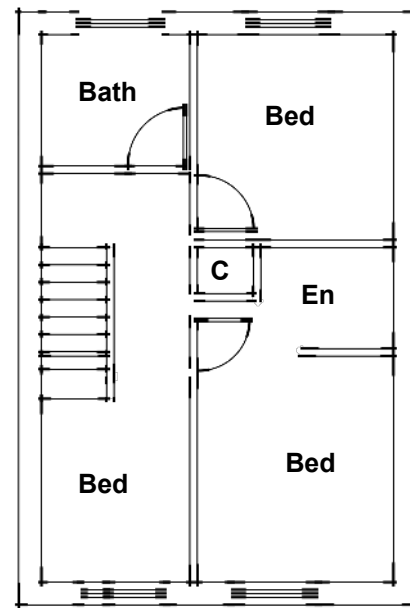


First

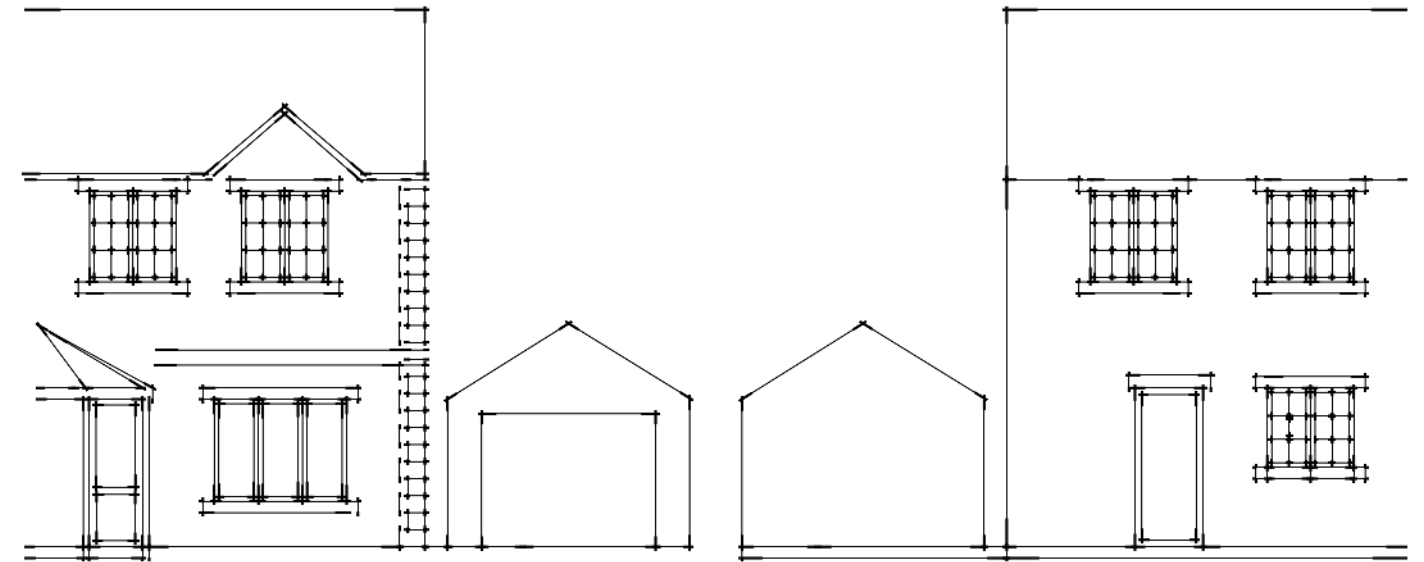

Front

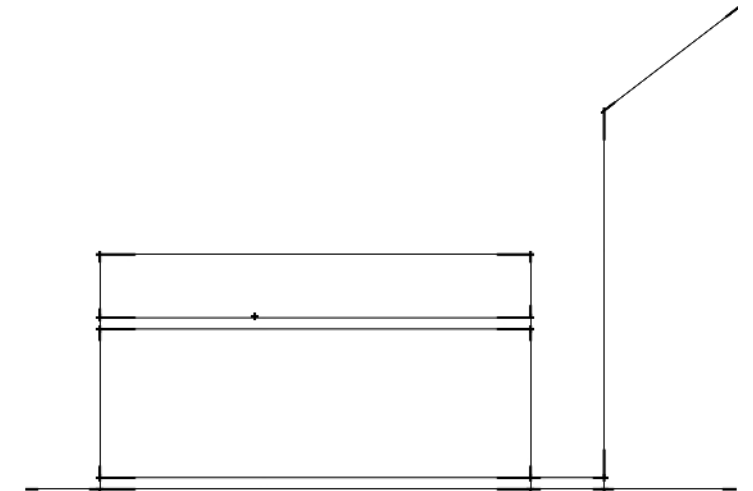

Side

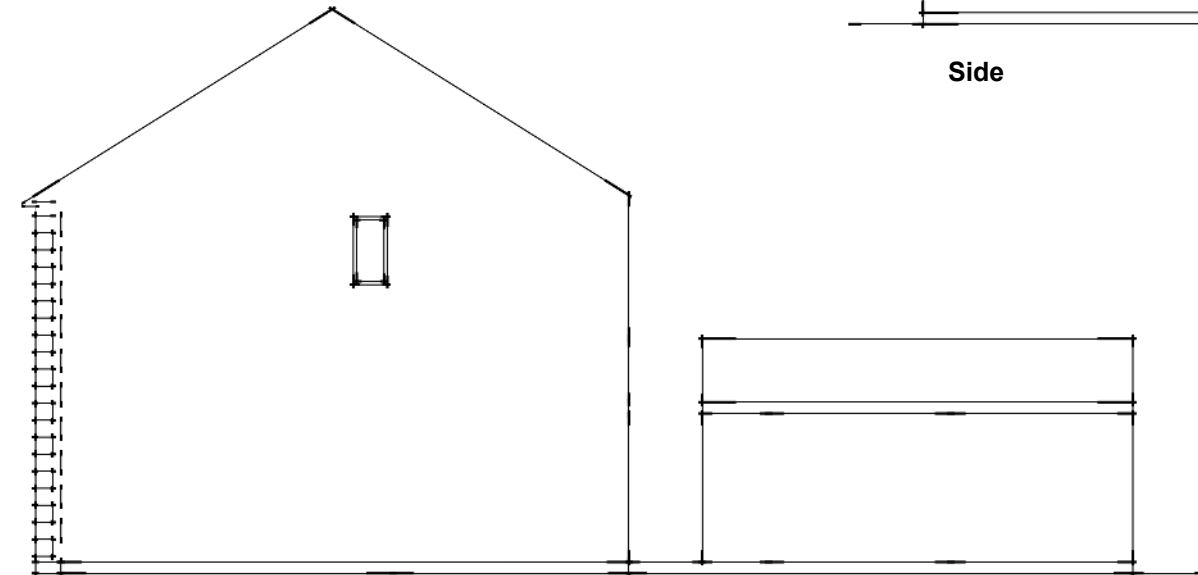


Side

Existing


Title	Client		
Proposed Two Storey Extension/Alterations		Brown	
Status	Planning		
Date	Scale	Dwg No.	Rev
Oct 20	1:100@A3	ab2	A

FIRCAD

option to insert full height window here

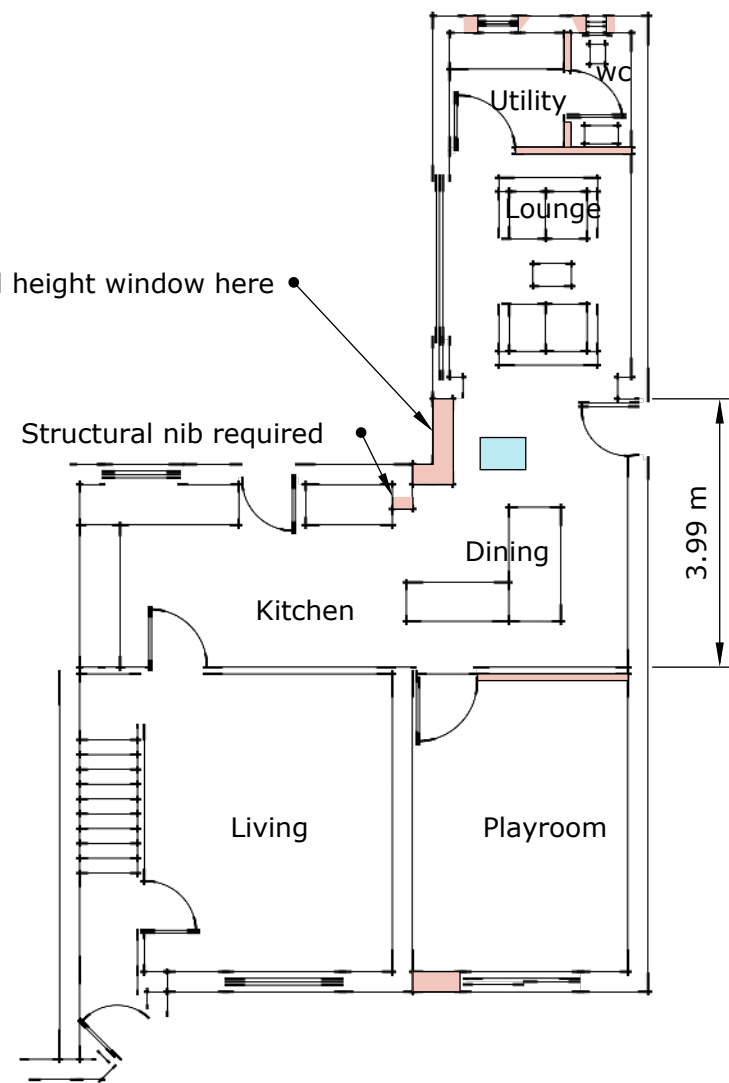

Ground

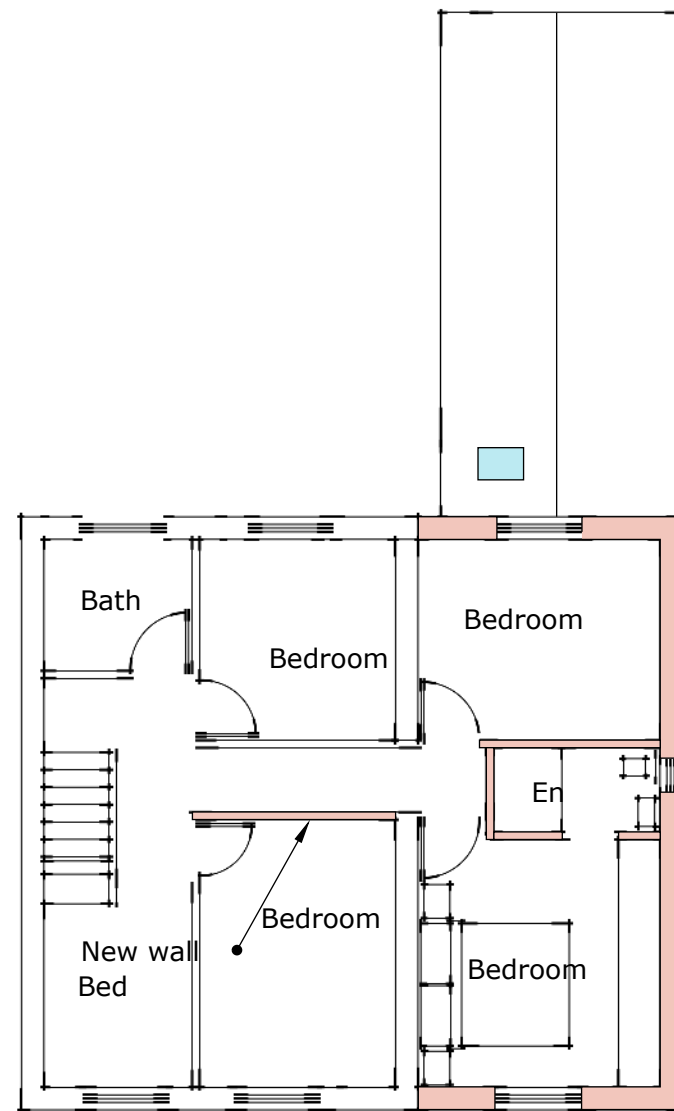


First

Finishes
Brick to Match,
Tiles to match
Window to match




Side

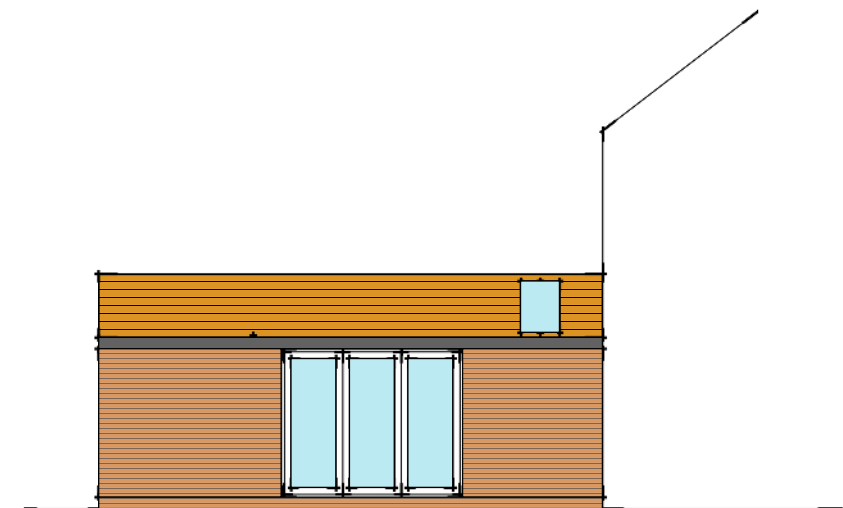

Side



Front

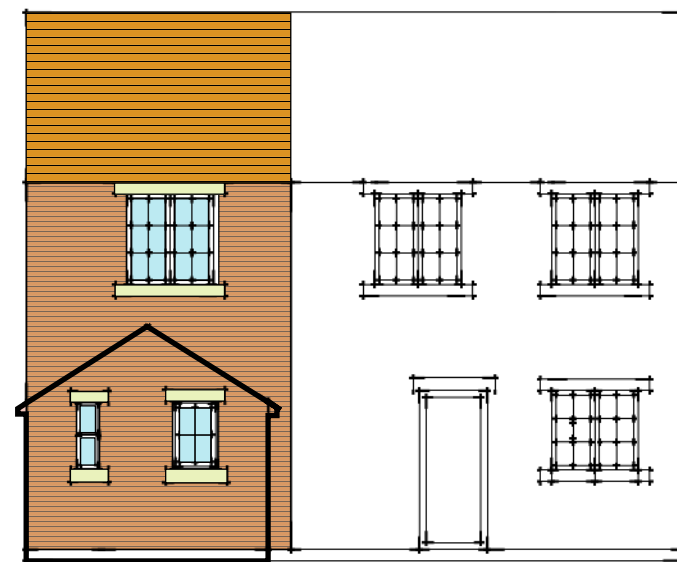

Rear

Proposed

Title	Client		
Proposed Two Storey Extension/Alterations	Brown		
Status	Planning		
Date	Scale	Dwg No.	Rev
Oct 20	1:100@A3	ab3	A

FIRCAD