




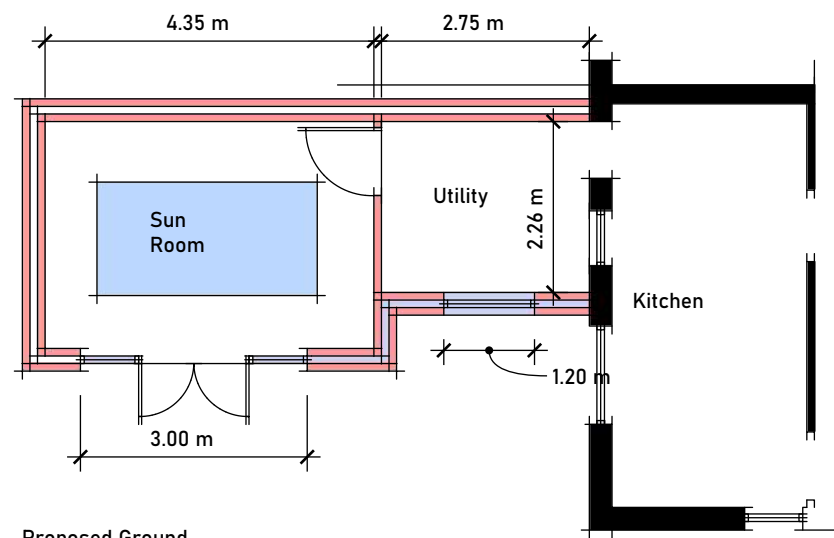


Proposed Ground

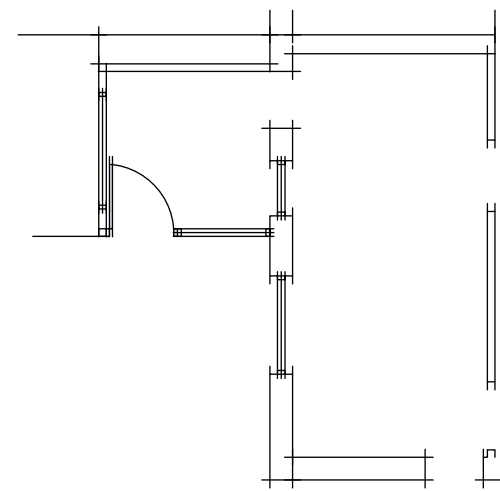


Existing Ground

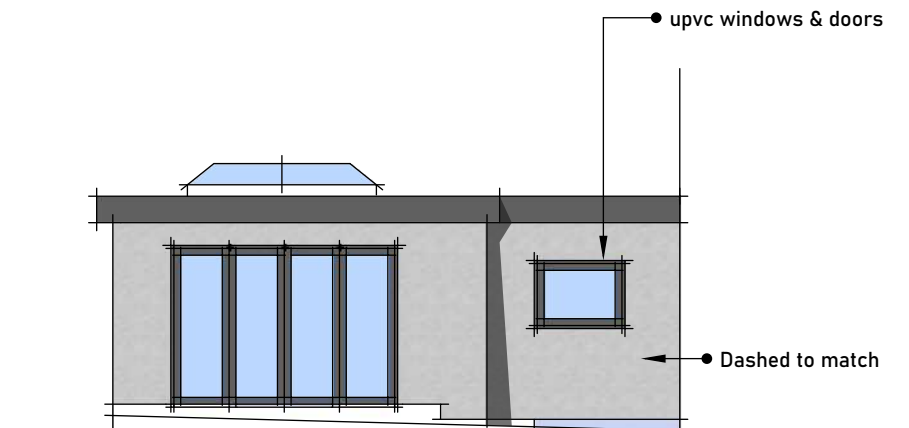


Proposed Side

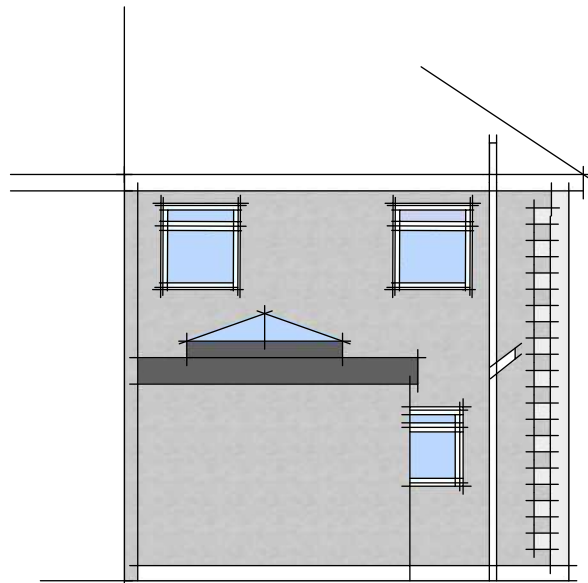


Proposed Rear

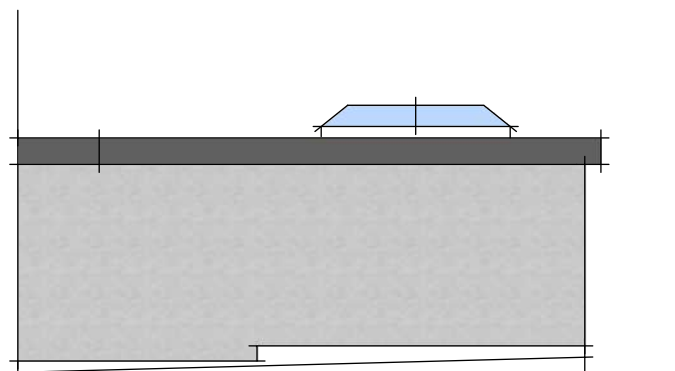

Proposed Side

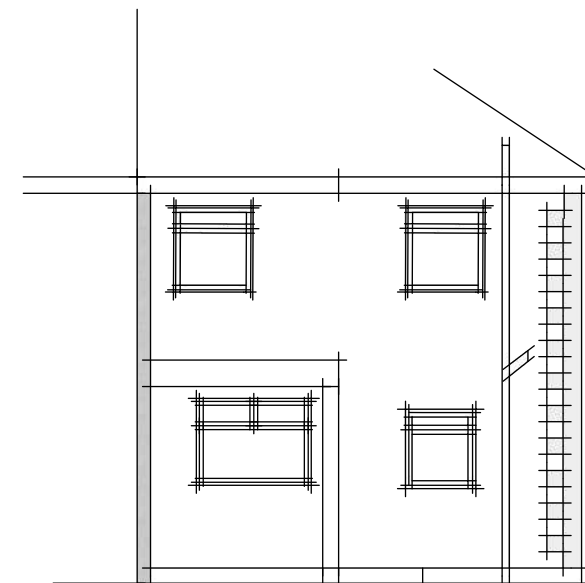

Existing Rear

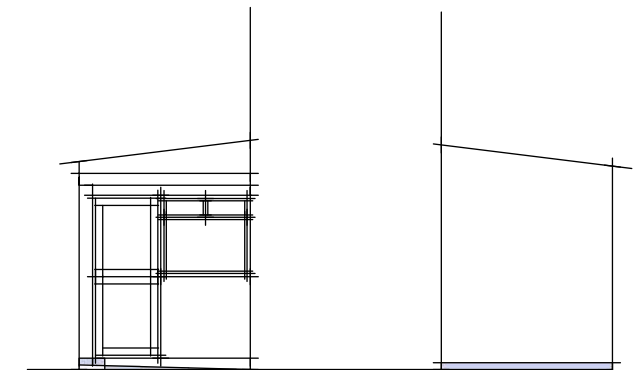

Existing Side

Existing Side

 WHINBARROW DESIGN SERVICES LIMITED CIVIL & STRUCTURAL ENGINEERS Whinbarrow House Aspatria, Cumbria, CA7 2PJ Tel/Fax: 016973 21984 Mob: 07803 943 248	CLIENT Carty PROJECT 61 HILLTOP ROAD, KELLS WHITEHAVEN	STATUS PL
	DATE July 20 DRAWN BY MA	SCALE 1:100 @A3 CHECKED BY TS
	DRAWING TITLE Proposed/Existing	DRAWING No, WDS- 05-7093-201 REV A



WDS^{LTD} WHINBARROW DESIGN SERVICES LIMITED CIVIL & STRUCTURAL ENGINEERS Whinbarrow House Aspatria, Cumbria, CA7 2PJ Tel/Fax: 016973 21984 Mob: 07803 943 248	CLIENT Carty PROJECT 61 HILLTOP ROAD, KELLS WHITEHAVEN DRAWING TITLE LOC/SITE	STATUS PL DATE JUN 21 DRAWN BY MA SCALE 1:100 @A3 CHECKED BY TS
		DRAWING No, WDS- 05-7093-200 REV A