




PROPOSED FRONT

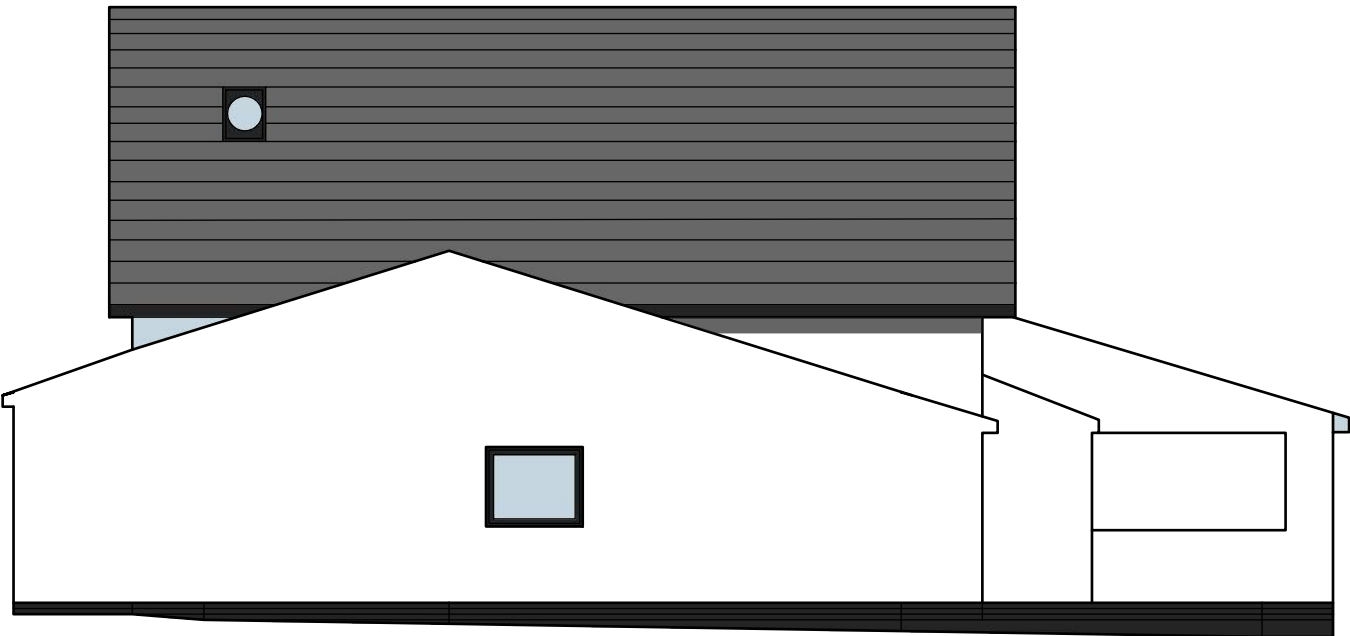

PROPOSED SIDE





PROPOSED SIDE




PROPOSED SIDE

|   |                   |                                        |                                         |                 |                |
|---|-------------------|----------------------------------------|-----------------------------------------|-----------------|----------------|
| <div><div>Design</div><div>Allison Ltd</div></div> <div><div>design@allisongroup.com.au</div><div>Tel. 07389816997</div></div> | Title<br>PROPOSED | Project<br>ALTERATIONS &<br>EXTENSIONS | Client<br>Whinnerah<br><br>Status<br>PL | Date<br>APR 24  | Scale<br>1:100 |
|   |                   |                                        |                                         | Drawn By<br>MWA | Rev            |
|   |                   |                                        |                                         | Dwg No.<br>1    | A              |

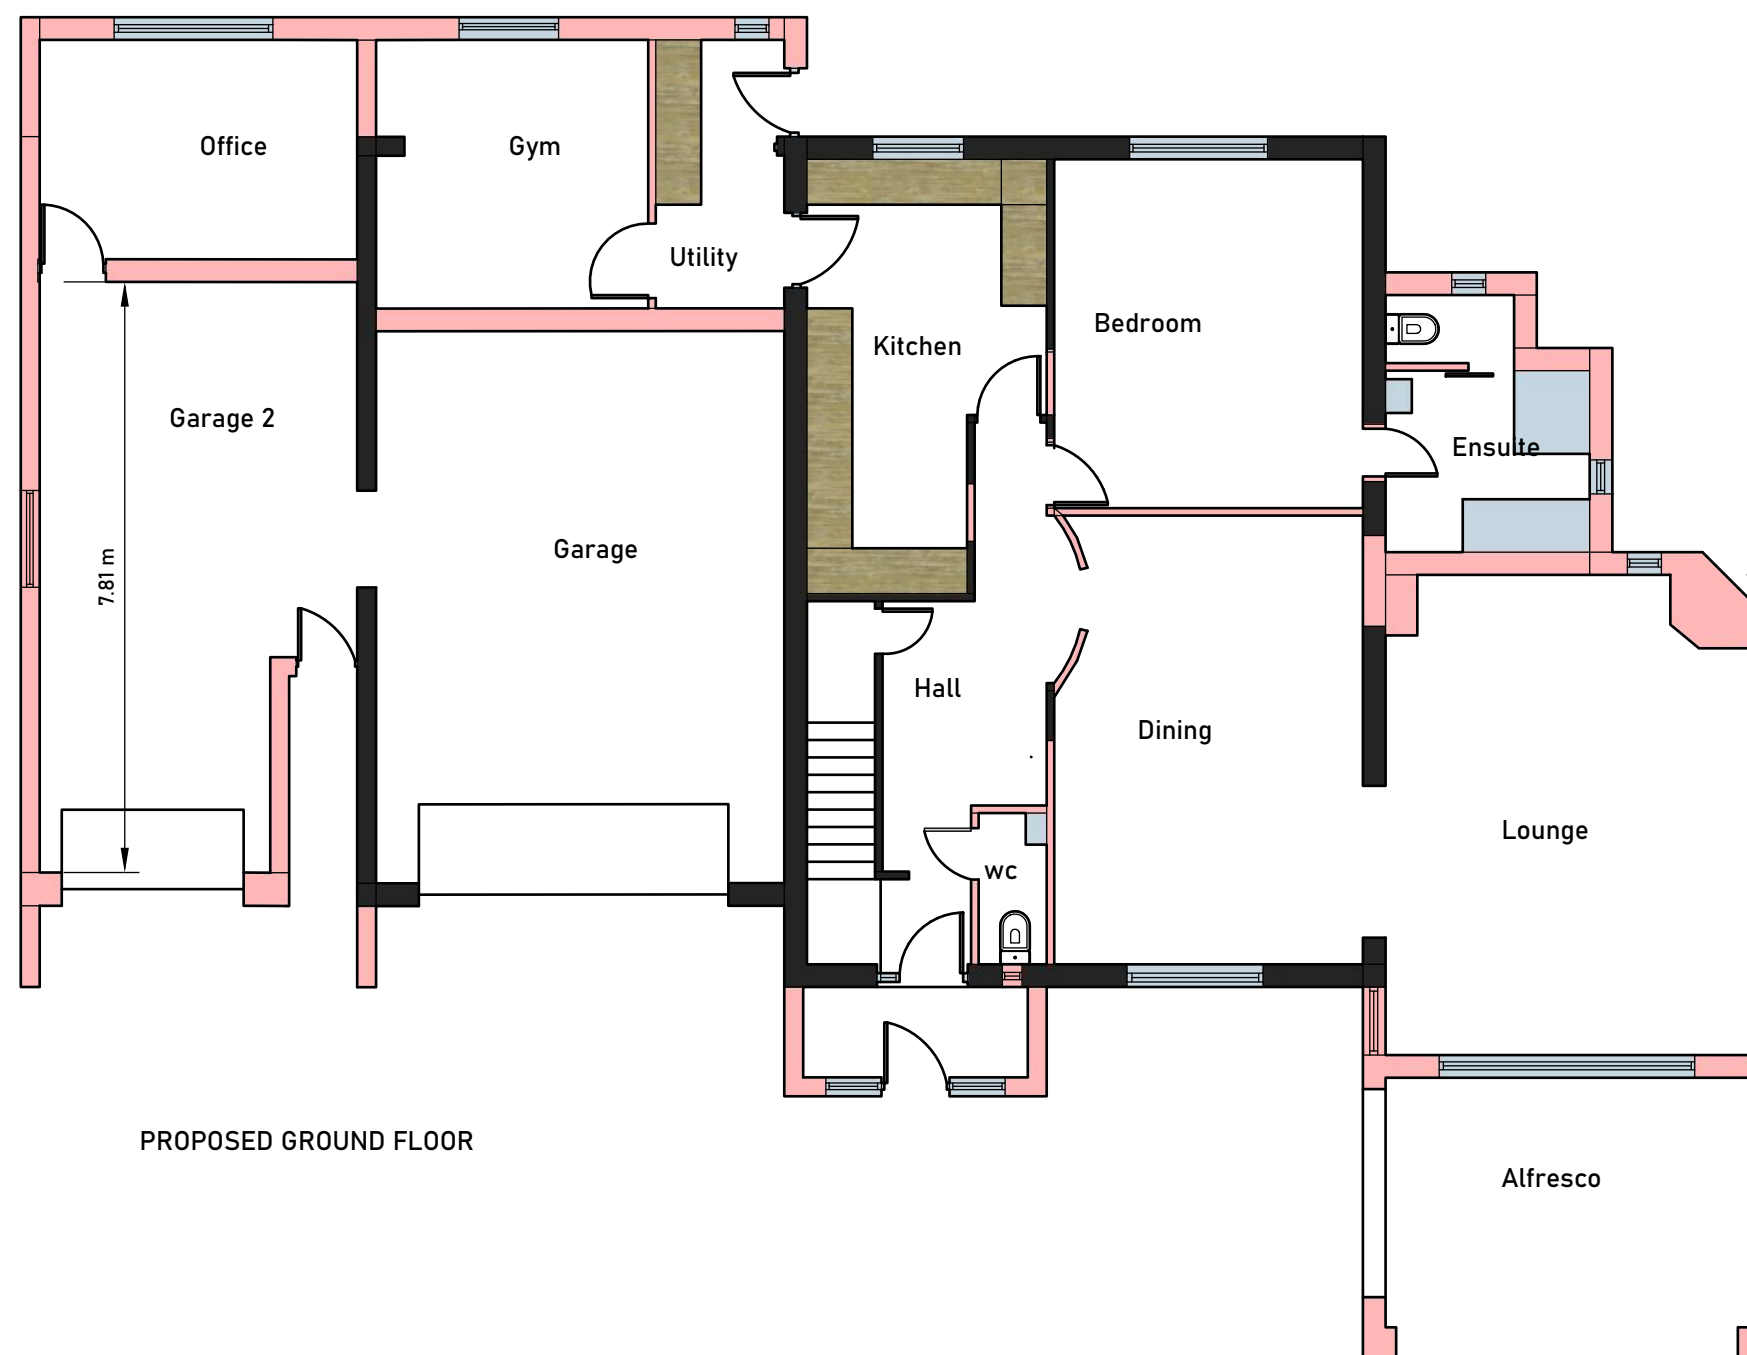


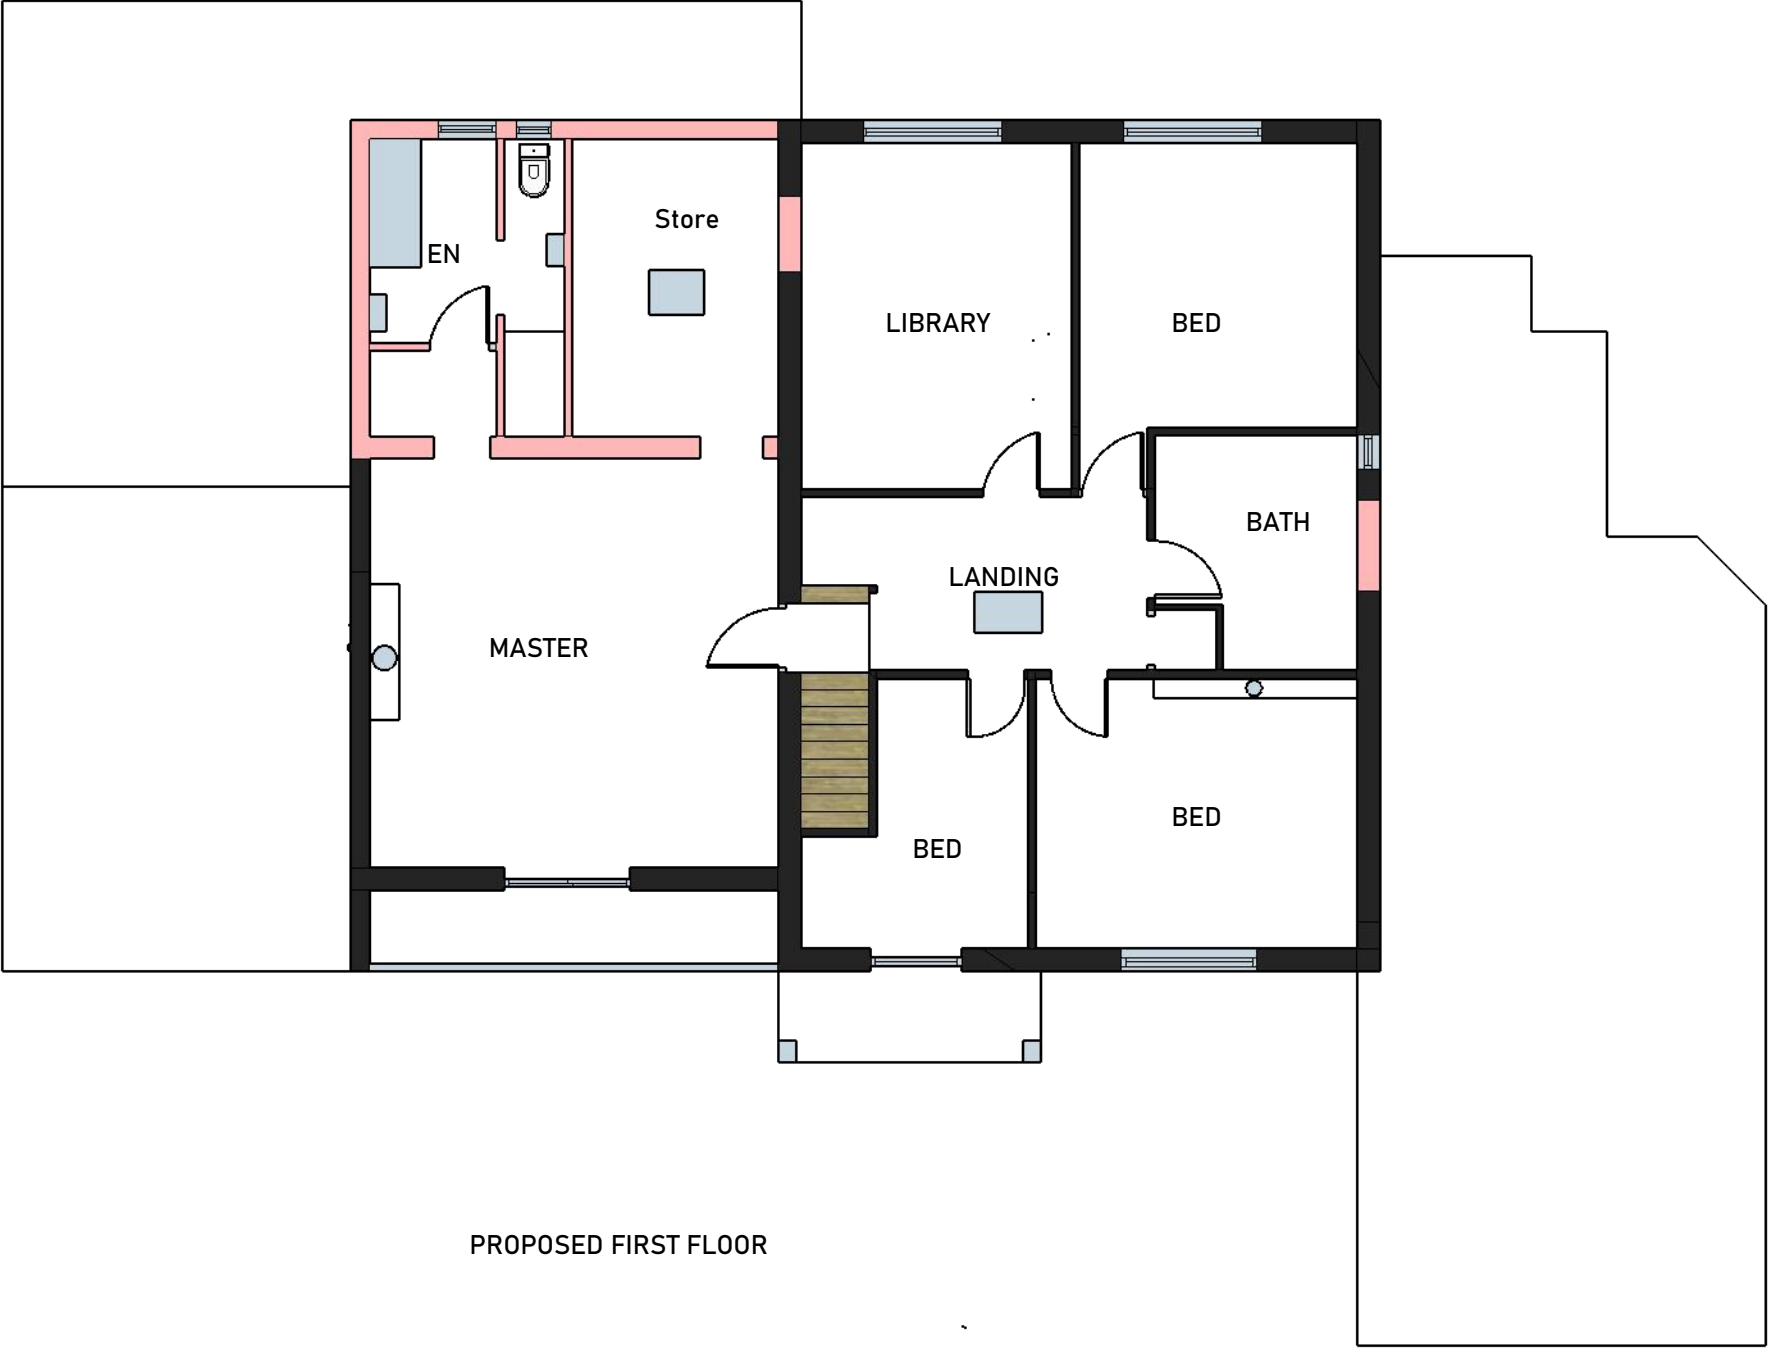

PROPOSED FIRST FLOOR

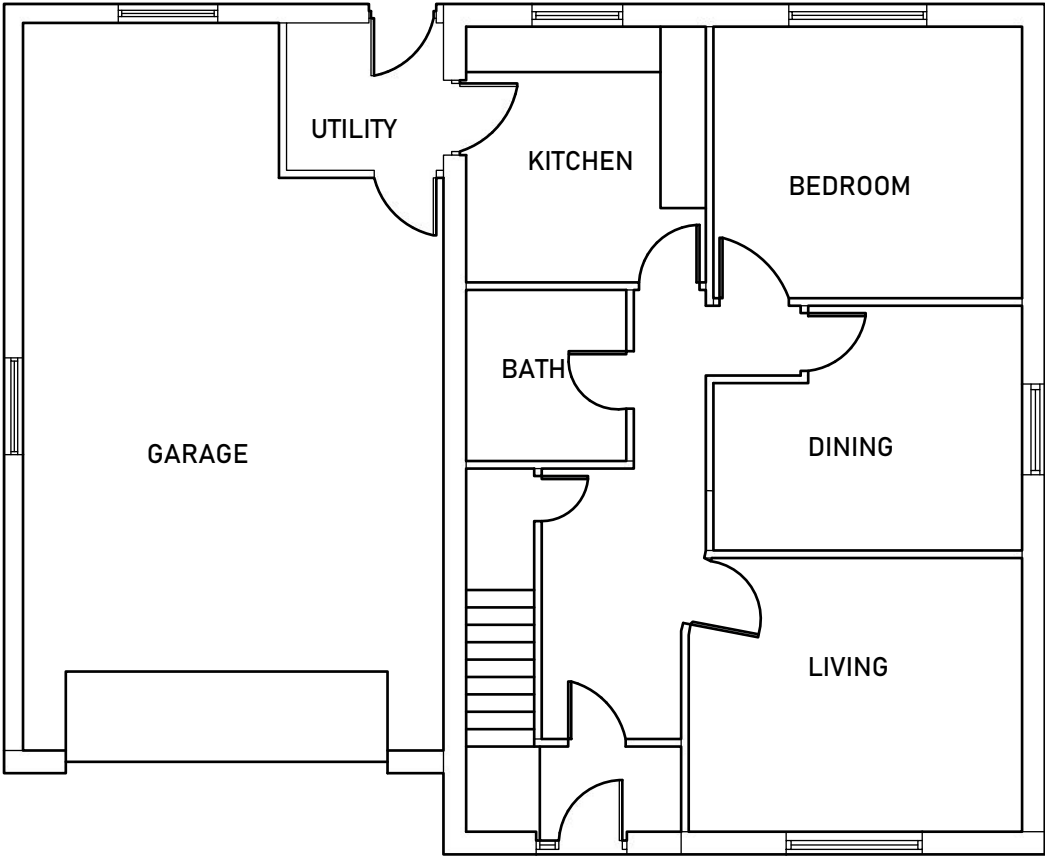

EXISTING GROUND

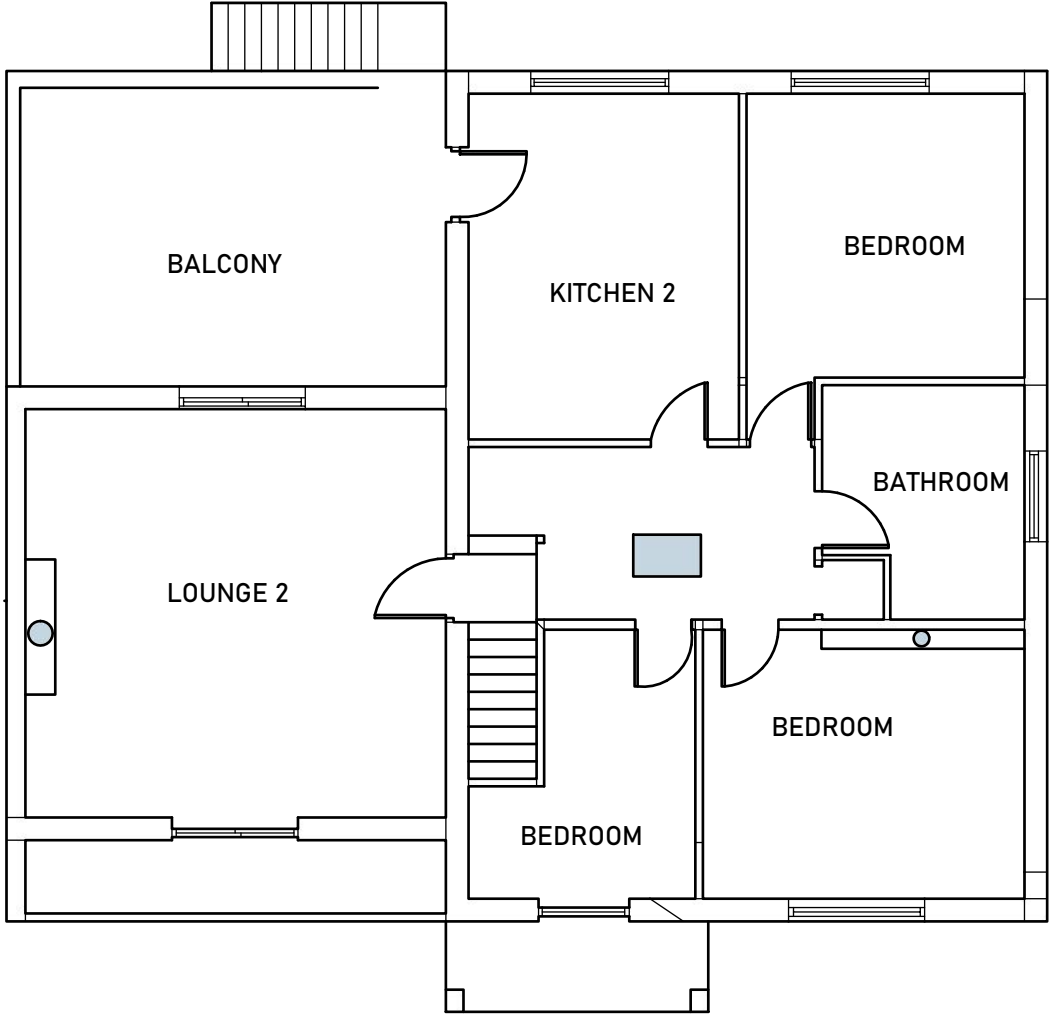


EXISTING FIRST




EXISTING FRONT



EXISTING REAR

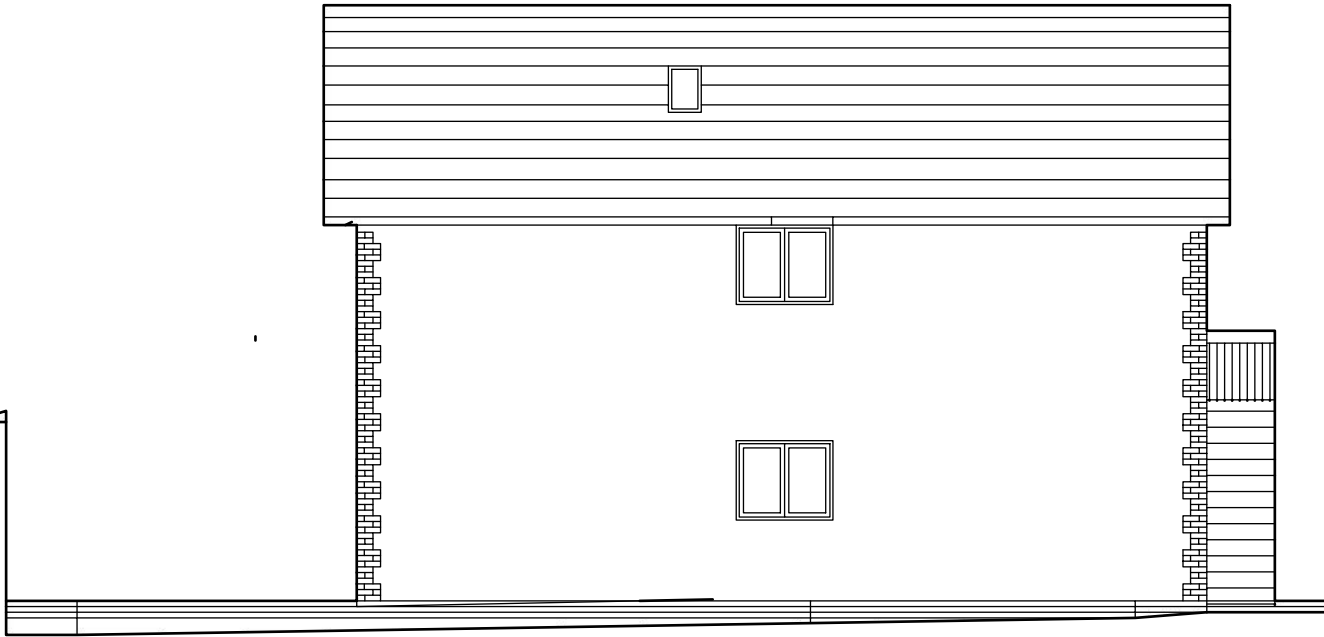

EXISTING SIDE

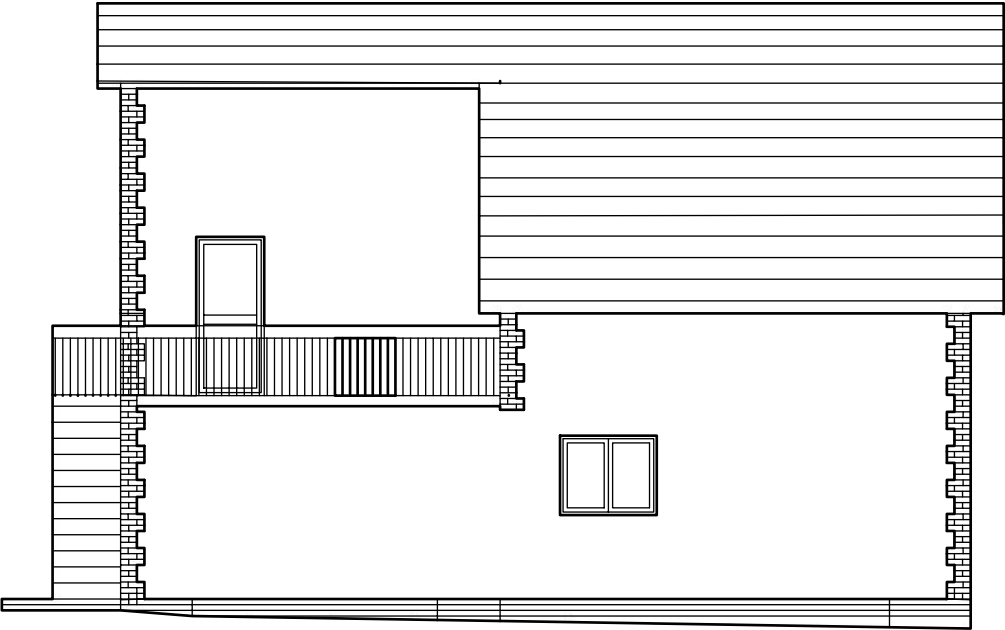

EXISTING SIDE

