


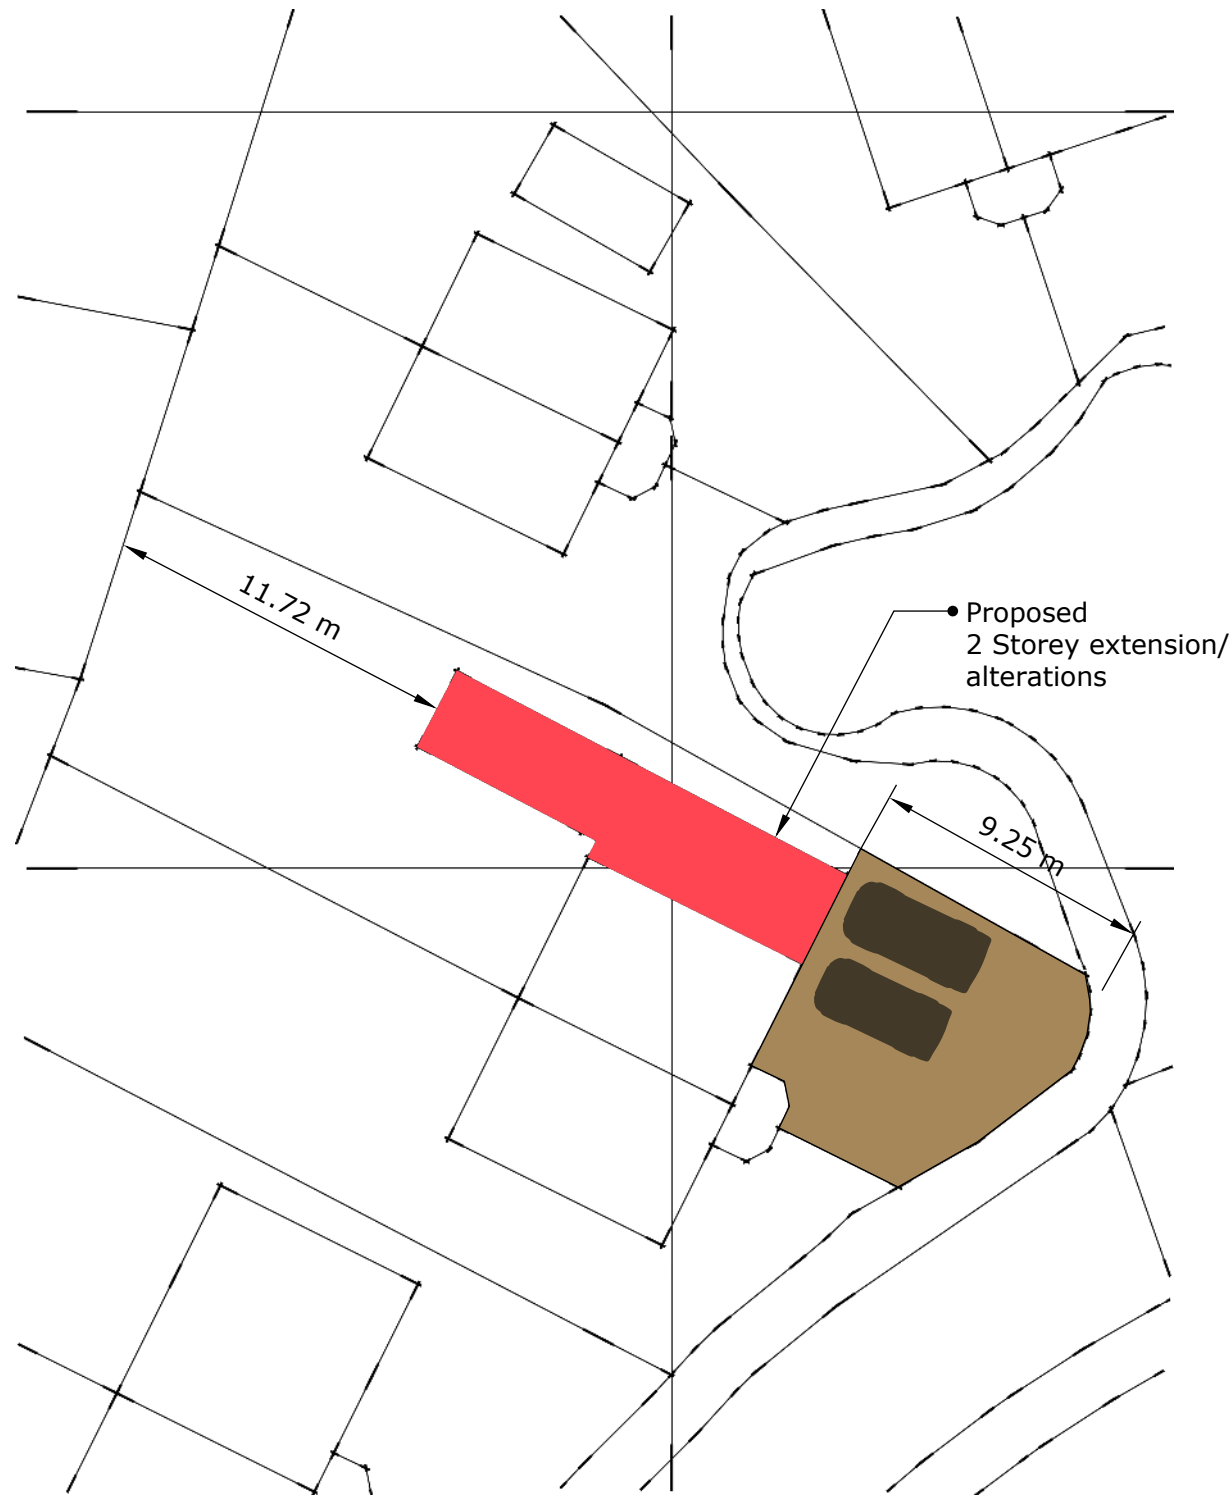


Proposed Site

1:250



Area to be hard landscaping as existing

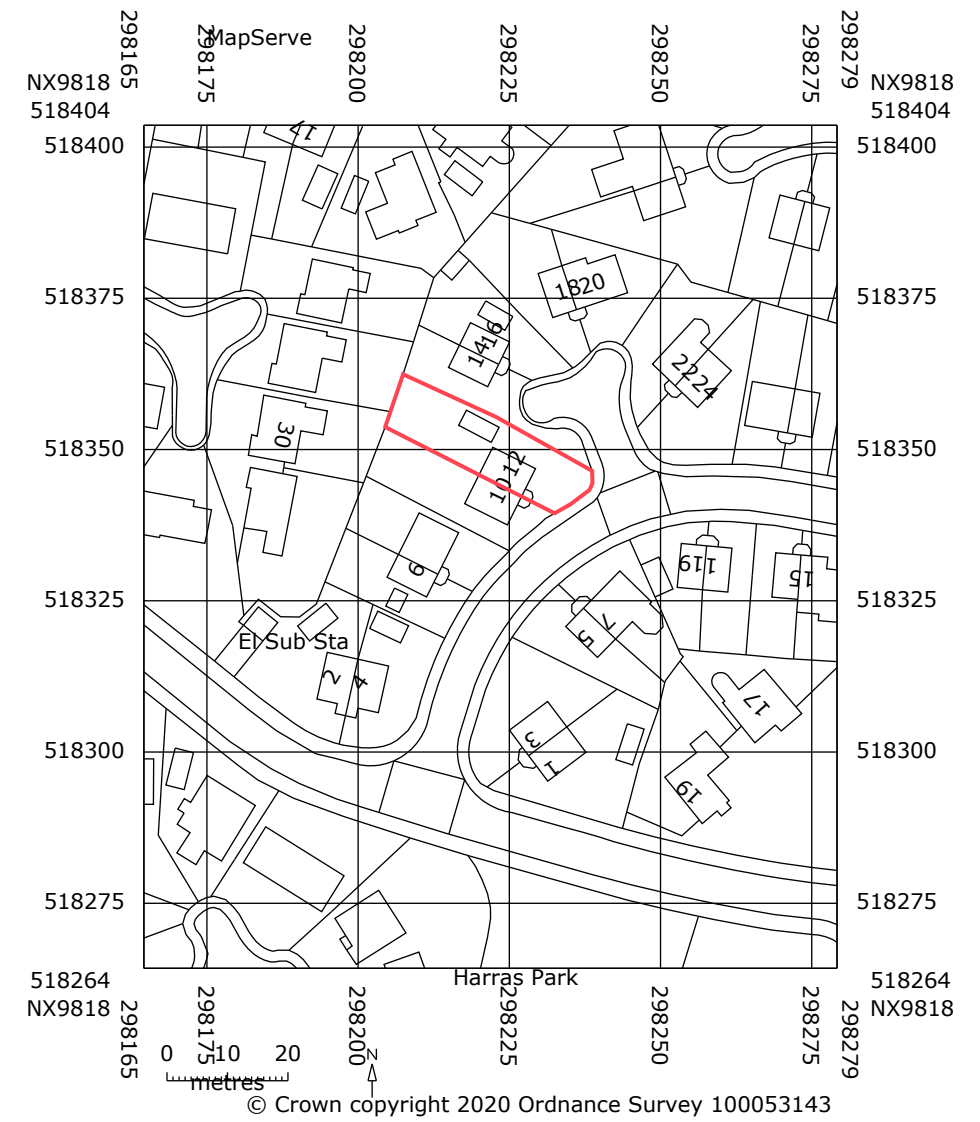

Location

Title		Client	
Proposed Two Storey Extension/Alterations		Brown	
Status			
Planning			
Date	Scale	Dwg No.	Rev
Oct 20	AS@A3	ab1	B
FIRCAD			